


FINL	SURVEYED	BY	DATE
SURVEY	PLOTTED		
NOTE BOOK	TEMPLATE		
NO.	AREAS CHECKED		

ORIGINAL	SURVEYED	BY	DATE
SURVEY	PLOTTED		
NOTE BOOK	TEMPLATE		
NO.	AREAS CHECKED		

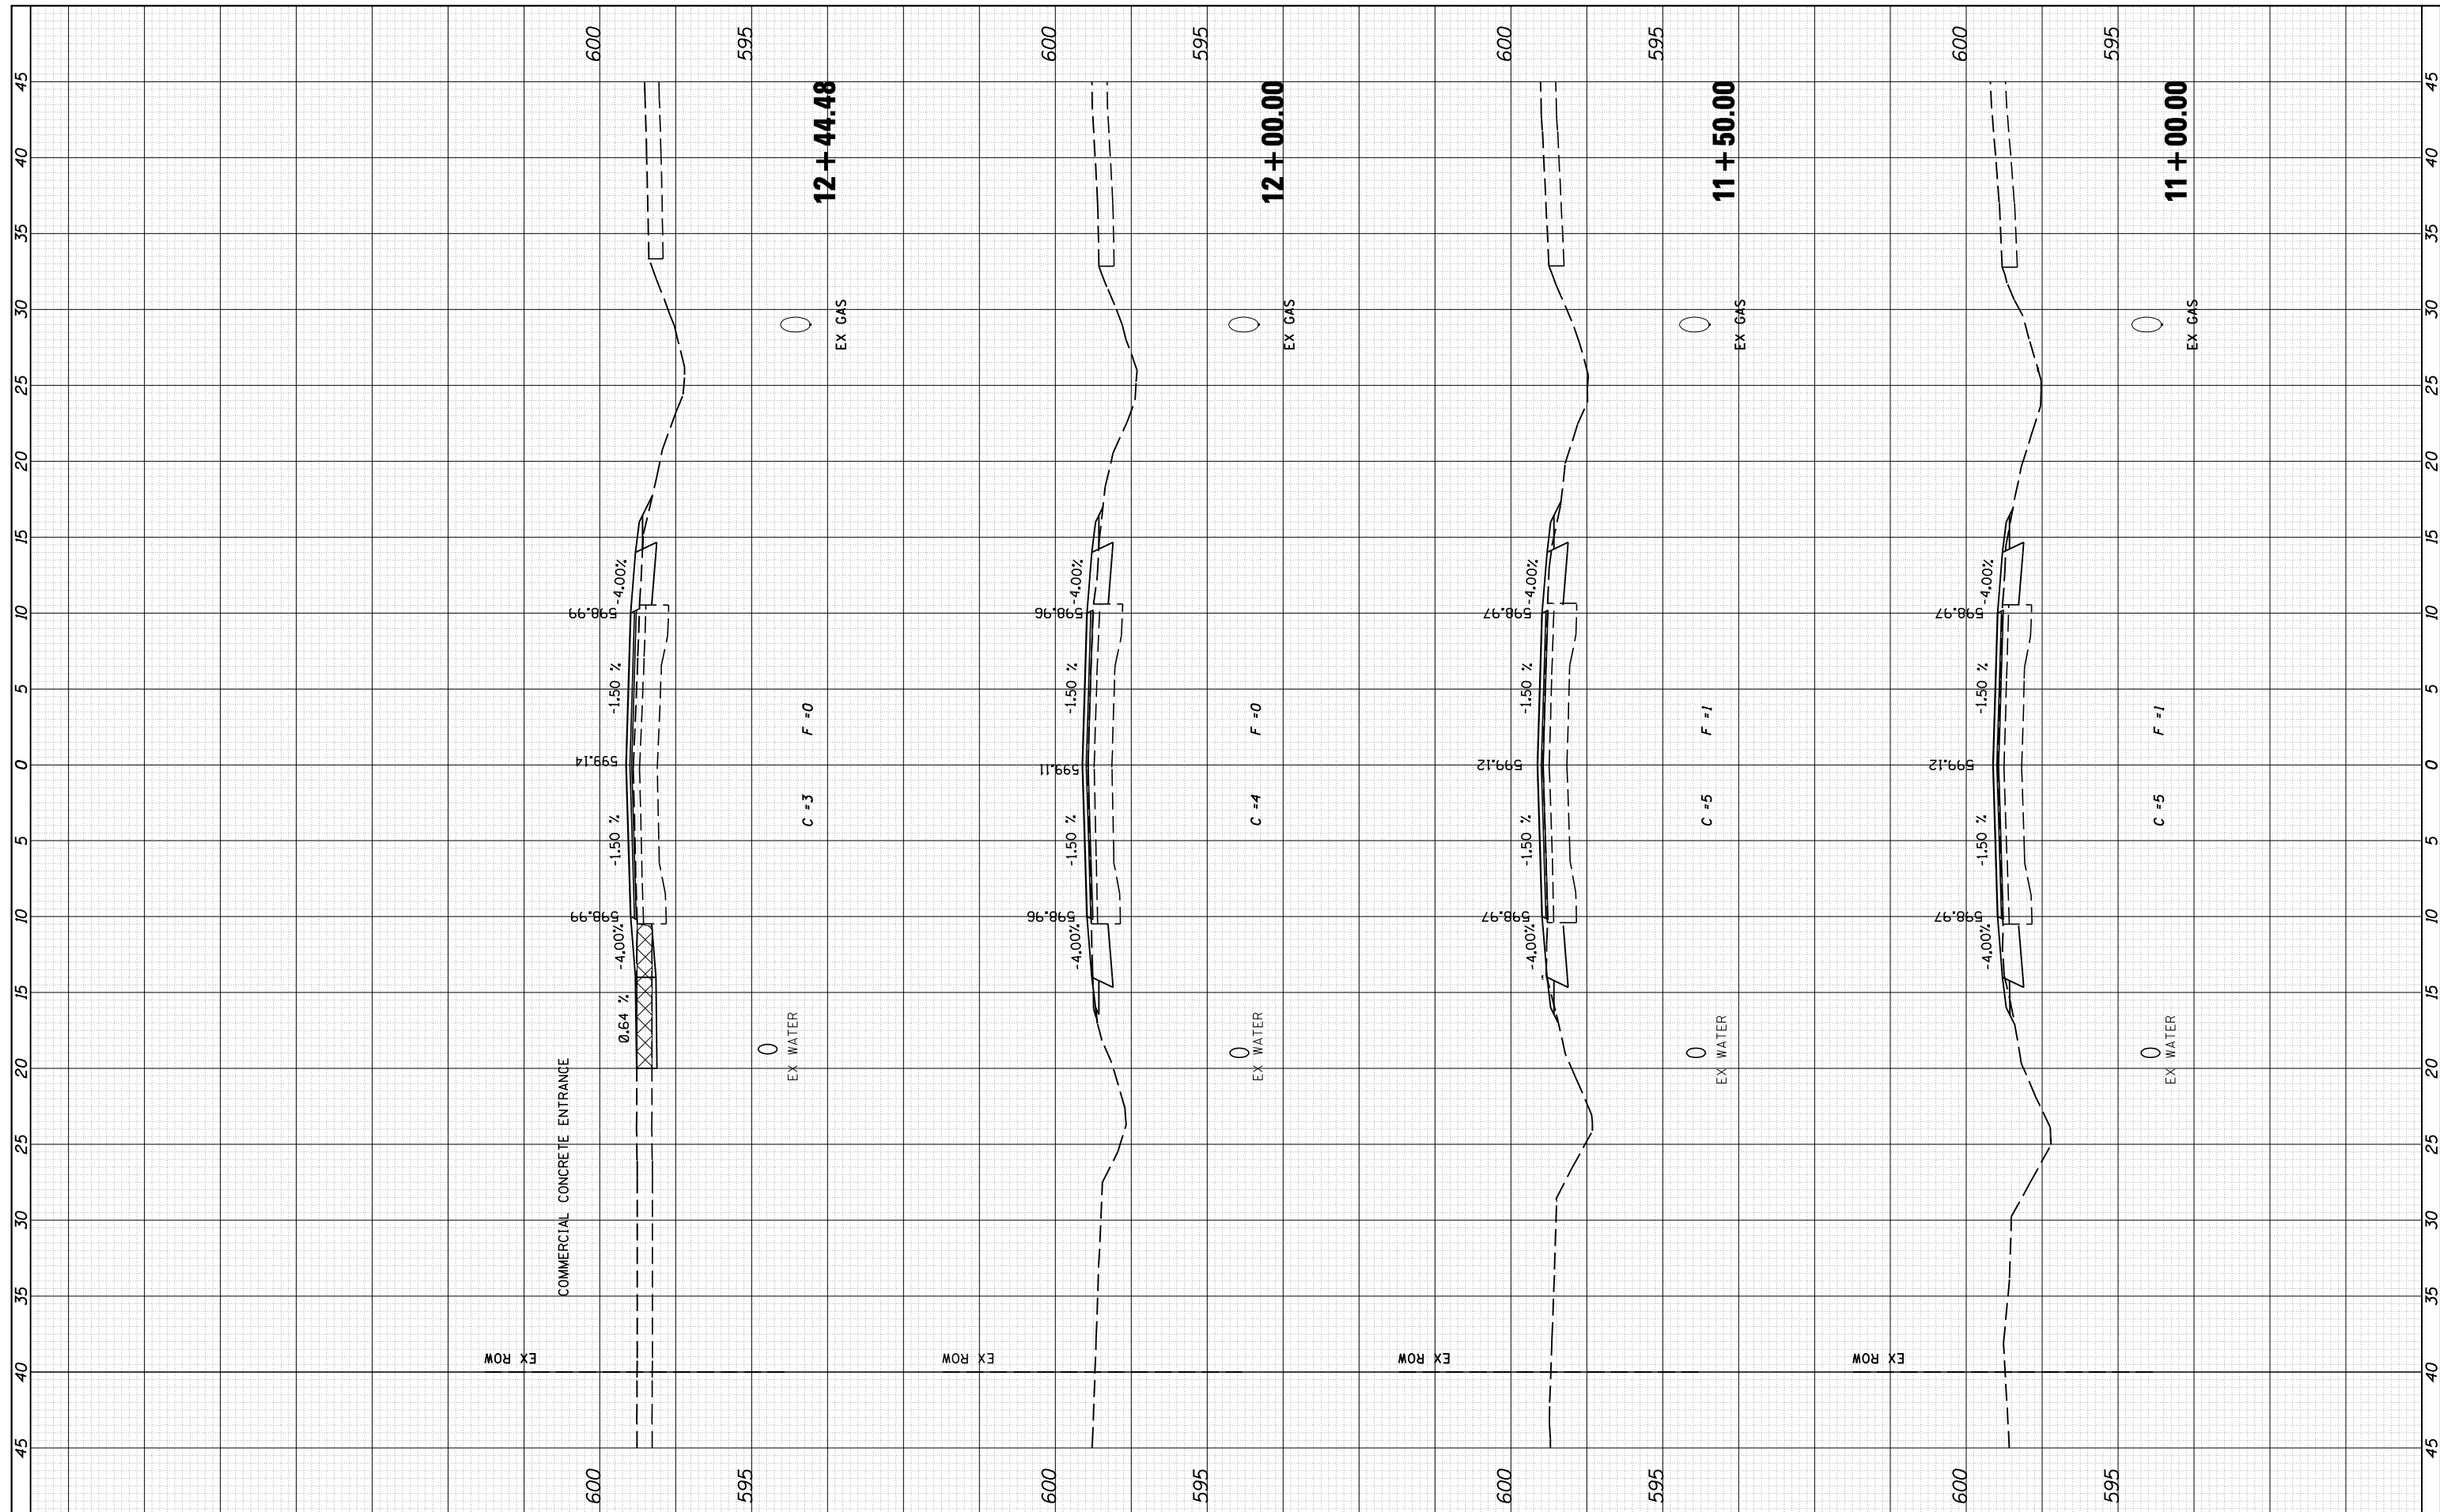

JOB = 2265.11	DESIGNED - NAK	REVISED -
FILE NAME = D672F74-shr-xs.dgn	DRAWN - SJS	REVISED -
PLOT SCALE = 10.0000' / IN.	CHECKED - NAK	REVISED -
PLOT DATE = 2/4/2013	DATE - 11/27/2012	REVISED -

**STATE OF ILLINOIS
DEPARTMENT OF TRANSPORTATION**

SBI 126 (6TH ST RD)

SCALE:	SHEET NO.	OF	SHEETS	STA. 11+00.00	TO STA. 12+44.48
--------	-----------	----	--------	---------------	------------------

F.A.I. RTE. 126	SECTION (110) 1-2	COUNTY SANGAMON	TOTAL SHEETS 93	SHEET NO. 75
CONTRACT NO. 72F74				
FED. ROAD DIST. NO. [ILLINOIS] FED. AID PROJECT				