
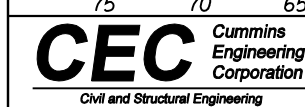


FINAL SURVEY NO.	
SURVEYED	
PLOTTED	
TEMPLATE	
AREAS	
CHECKED	
DATE	
BY	

ORIGINAL SURVEY NO.	
SURVEYED	
PLOTTED	
TEMPLATE	
AREAS	
CHECKED	
DATE	
BY	

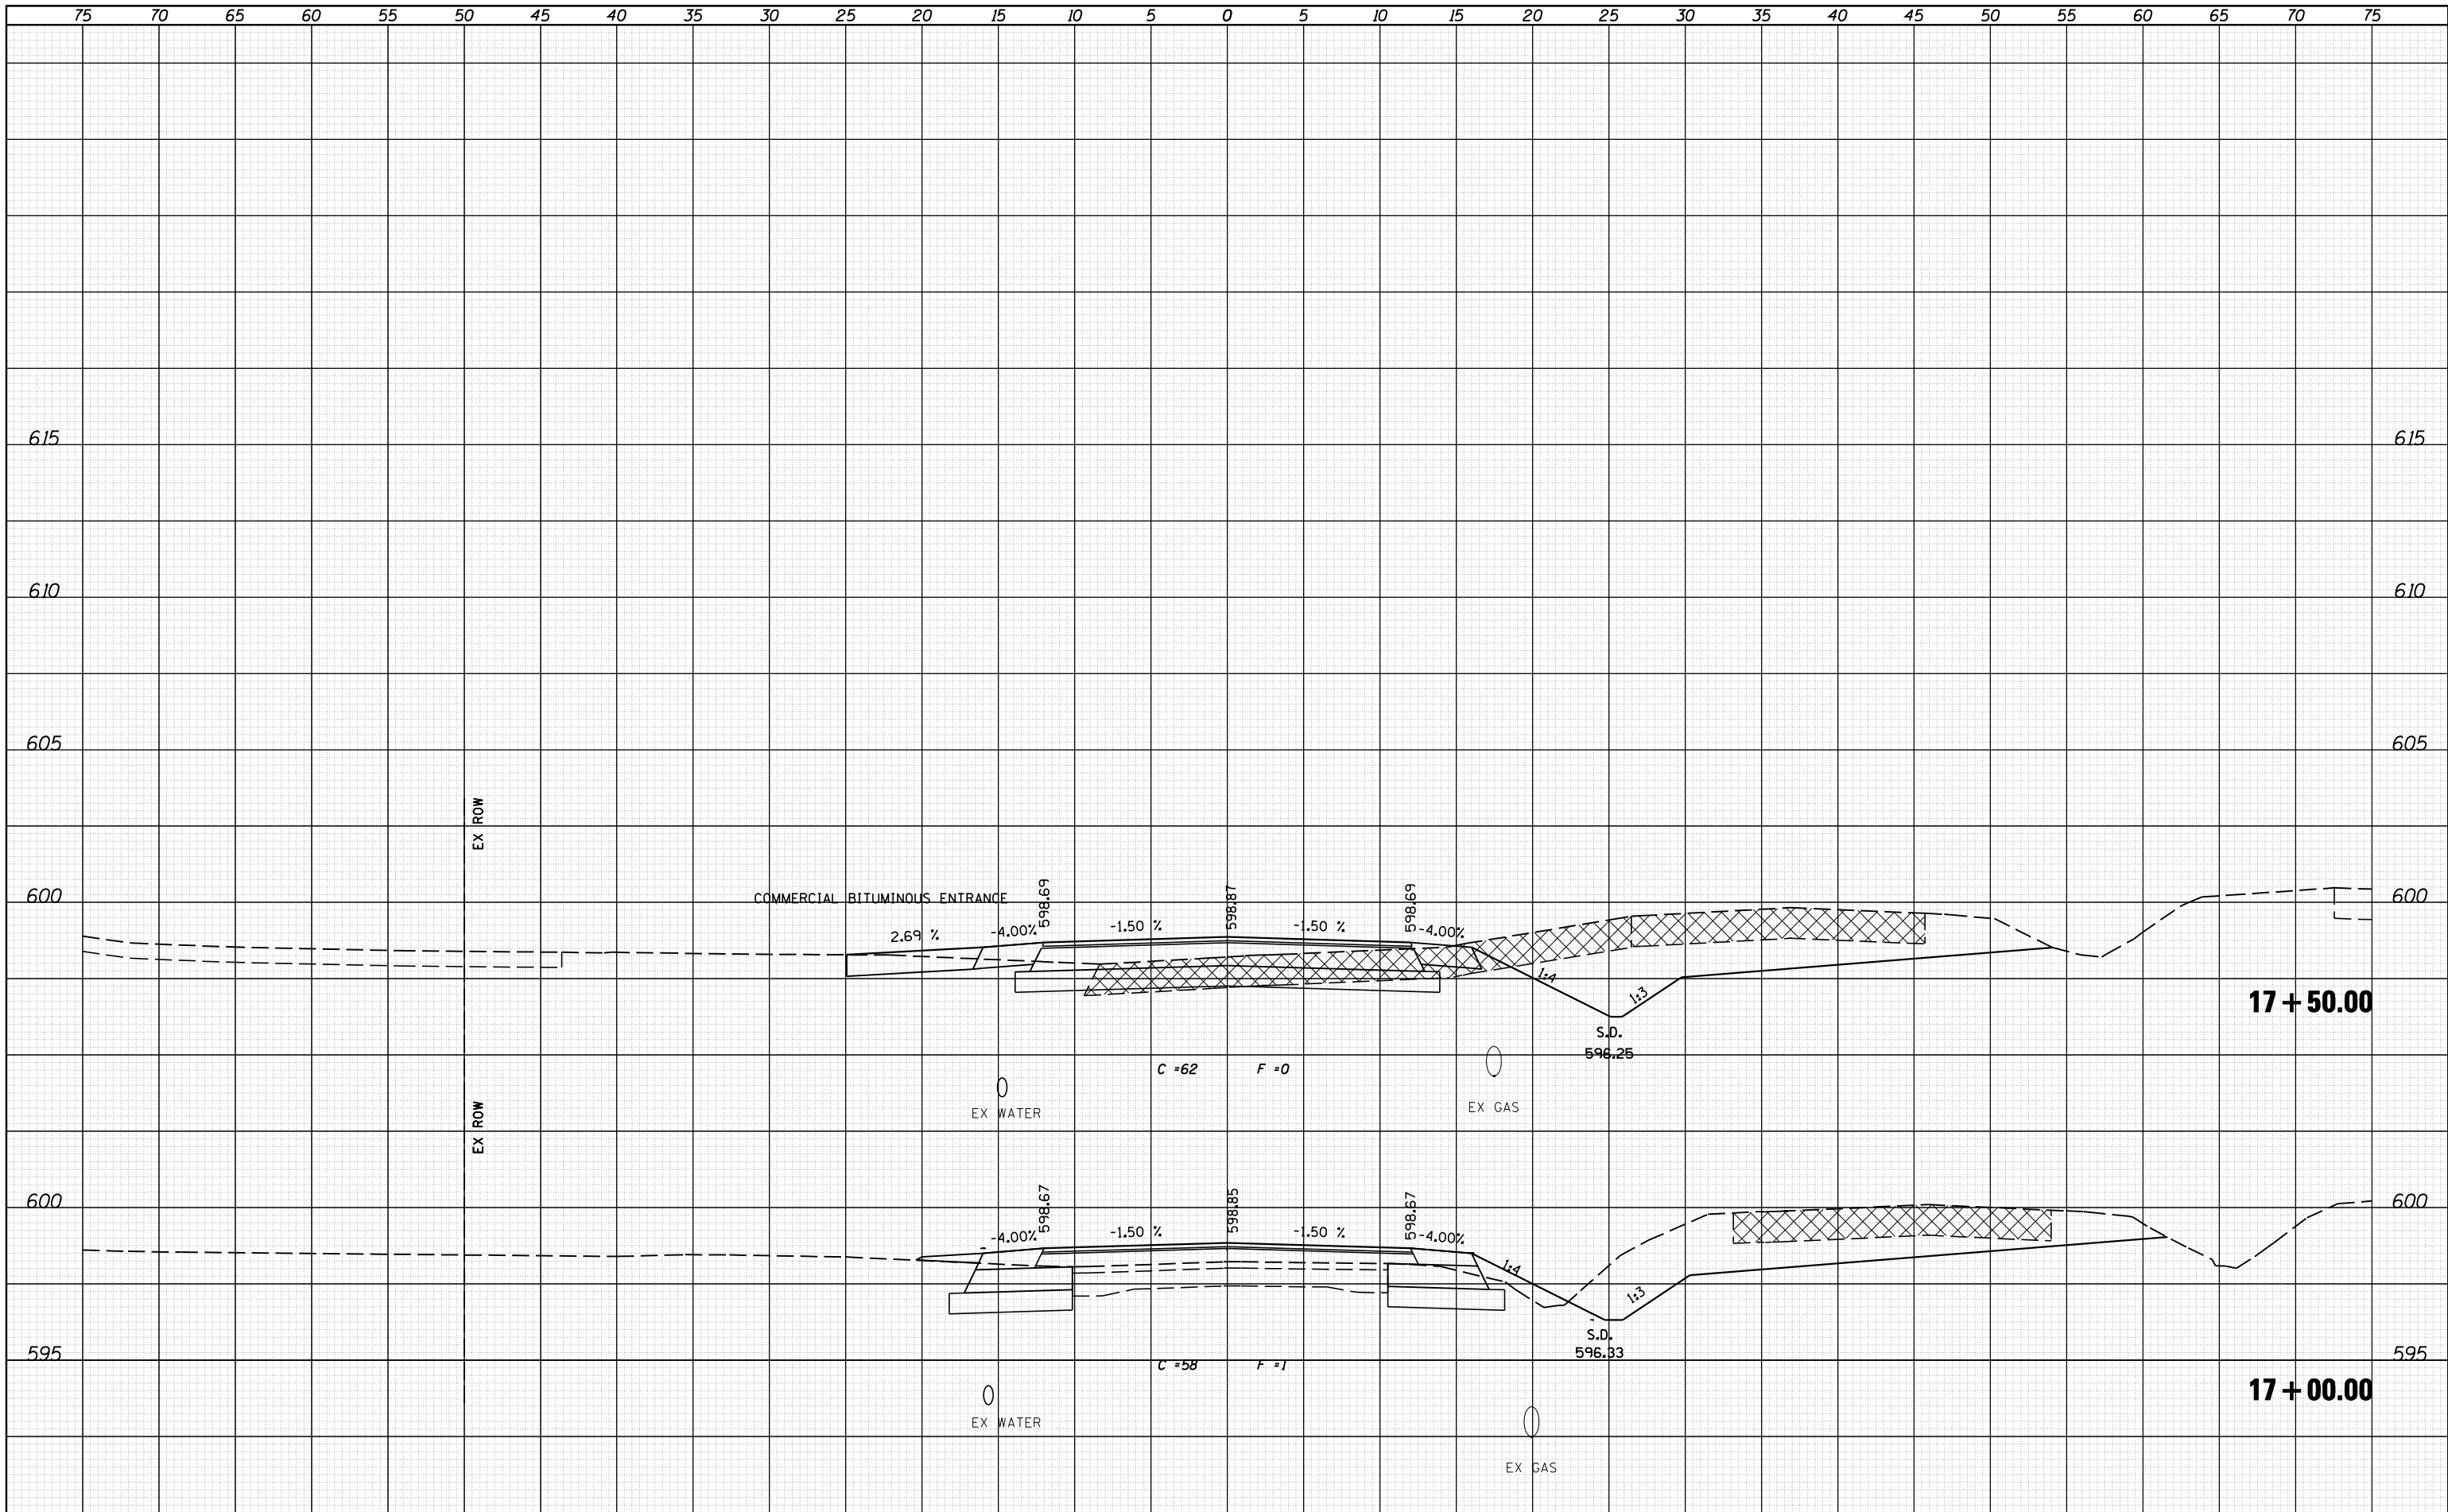

JOB = 2265.11
 FILE NAME = D672F74-sh1-xa.dgn
 PLOT SCALE = 10.0000 "/>

DESIGNED - NAK
 DRAWN - SJS
 CHECKED - NSK
 DATE - 11/27/2012

STATE OF ILLINOIS
 DEPARTMENT OF TRANSPORTATION

SBI 126 (6TH ST RD)
 SCALE: SHEET NO. OF SHEETS STA. 17+00.00 TO STA. 17+50.00

F.A.I. RTE.	SECTION	COUNTY	TOTAL SHEETS	SHEET NO.
126	(110) I-2	SANGAMON	93	80
CONTRACT NO. 72F74				
FED. ROAD DIST. NO. ILLINOIS FED. AID PROJECT				