


DATE	
BY	
SURVEYED	
PLOTTED	
TEMPLATE	
AREAS	
CHECKED	
FINAL SURVEY	
NOTE BOOK	
NO.	

DATE	
BY	
SURVEYED	
PLOTTED	
TEMPLATE	
AREAS	
CHECKED	
ORIGINAL SURVEY	
NOTE BOOK	
NO.	

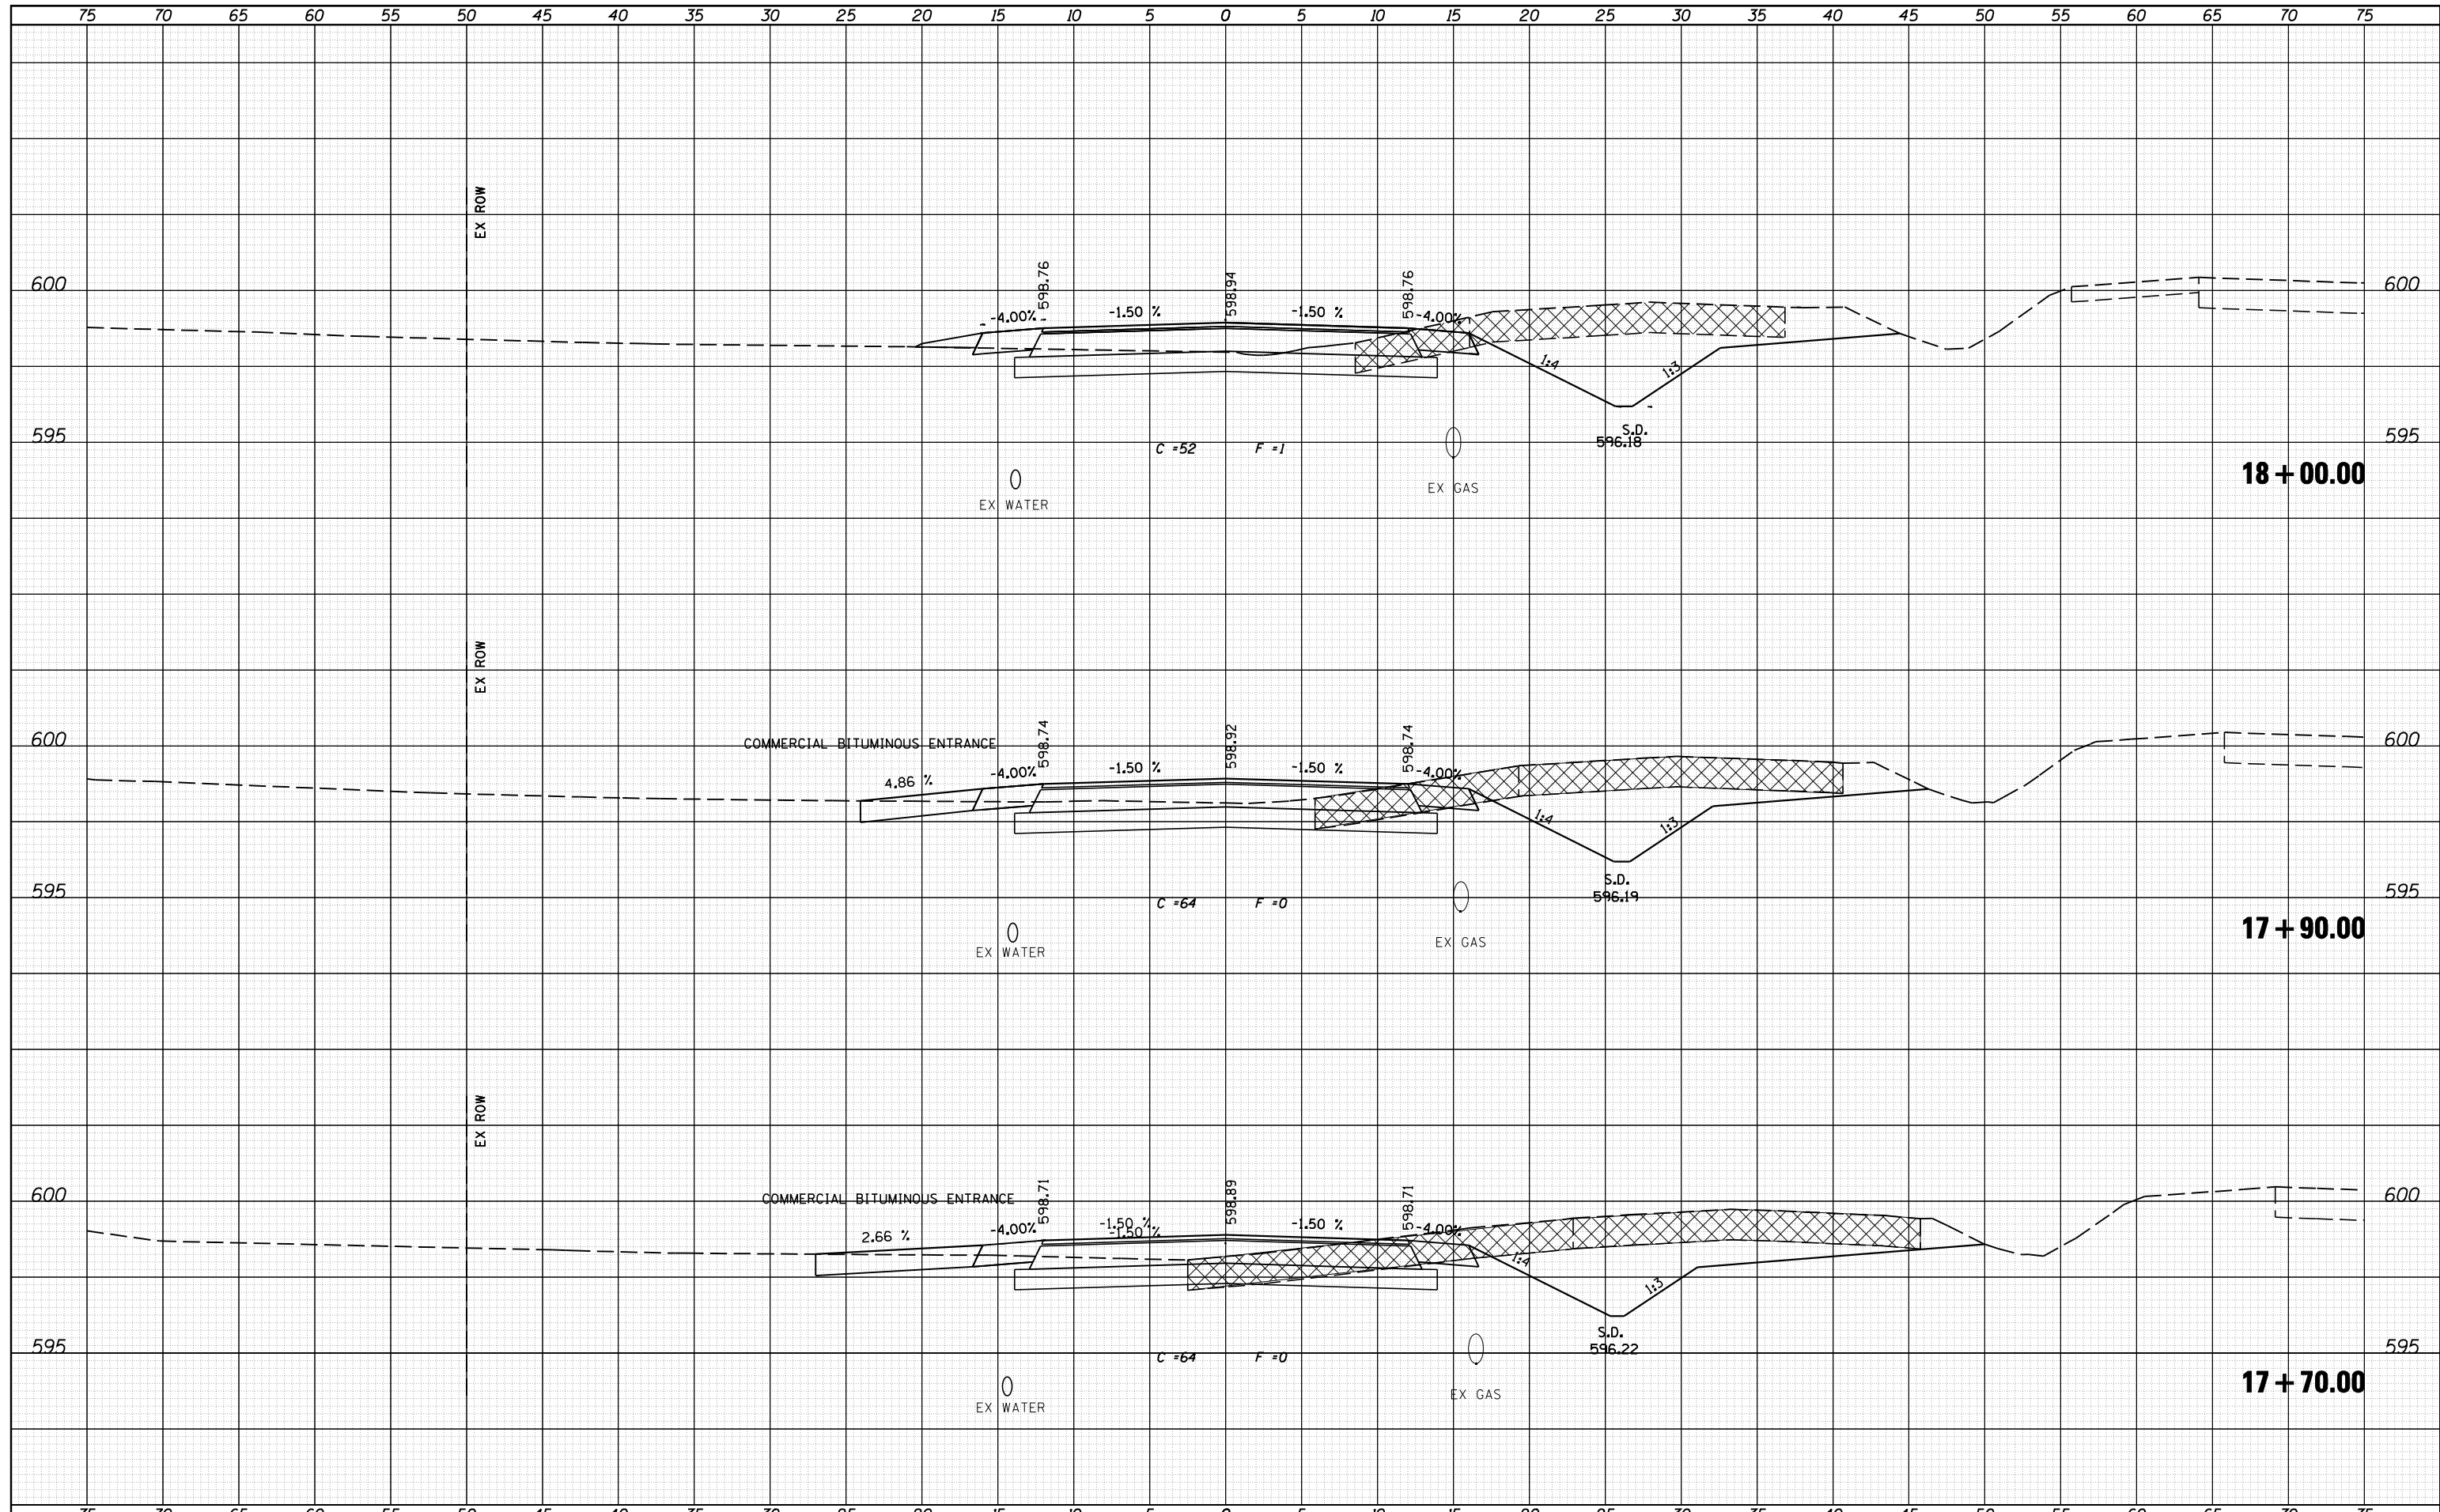

**CEC** Cummins  
Engineering  
Corporation  
Civil and Structural Engineering

JOB = 2265.11	DESIGNED - NAK	REVISED -
FILE NAME = D672F74-sh1-xa.dgn	DRAWN - SJS	REVISED -
PLOT SCALE = 10.0000' / IN.	CHECKED - NSK	REVISED -
PLOT DATE = 2/4/2013	DATE - 11/27/2012	REVISED -

DESIGNED - NAK	REVISED -
DRAWN - SJS	REVISED -
CHECKED - NSK	REVISED -
DATE - 11/27/2012	REVISED -

**STATE OF ILLINOIS  
DEPARTMENT OF TRANSPORTATION**

<b>SBI 126 (6TH ST RD)</b>			
SCALE:	SHEET NO.	OF SHEETS	STA. 17+70.00 TO STA. 18+00.00

F.A.I. RTE.	SECTION	COUNTY	TOTAL SHEETS	SHEET NO.
126	(110) I-2	SANGAMON	93	81
CONTRACT NO. 72F74				
FED. ROAD DIST. NO. ILLINOIS FED. AID PROJECT				