


FINAL SURVEY NO.	SURVEYED PLOTTED TEMPLATE AREAS CHECKED	BY	DATE

ORIGINAL SURVEY NO.	SURVEYED PLOTTED TEMPLATE AREAS CHECKED	BY	DATE

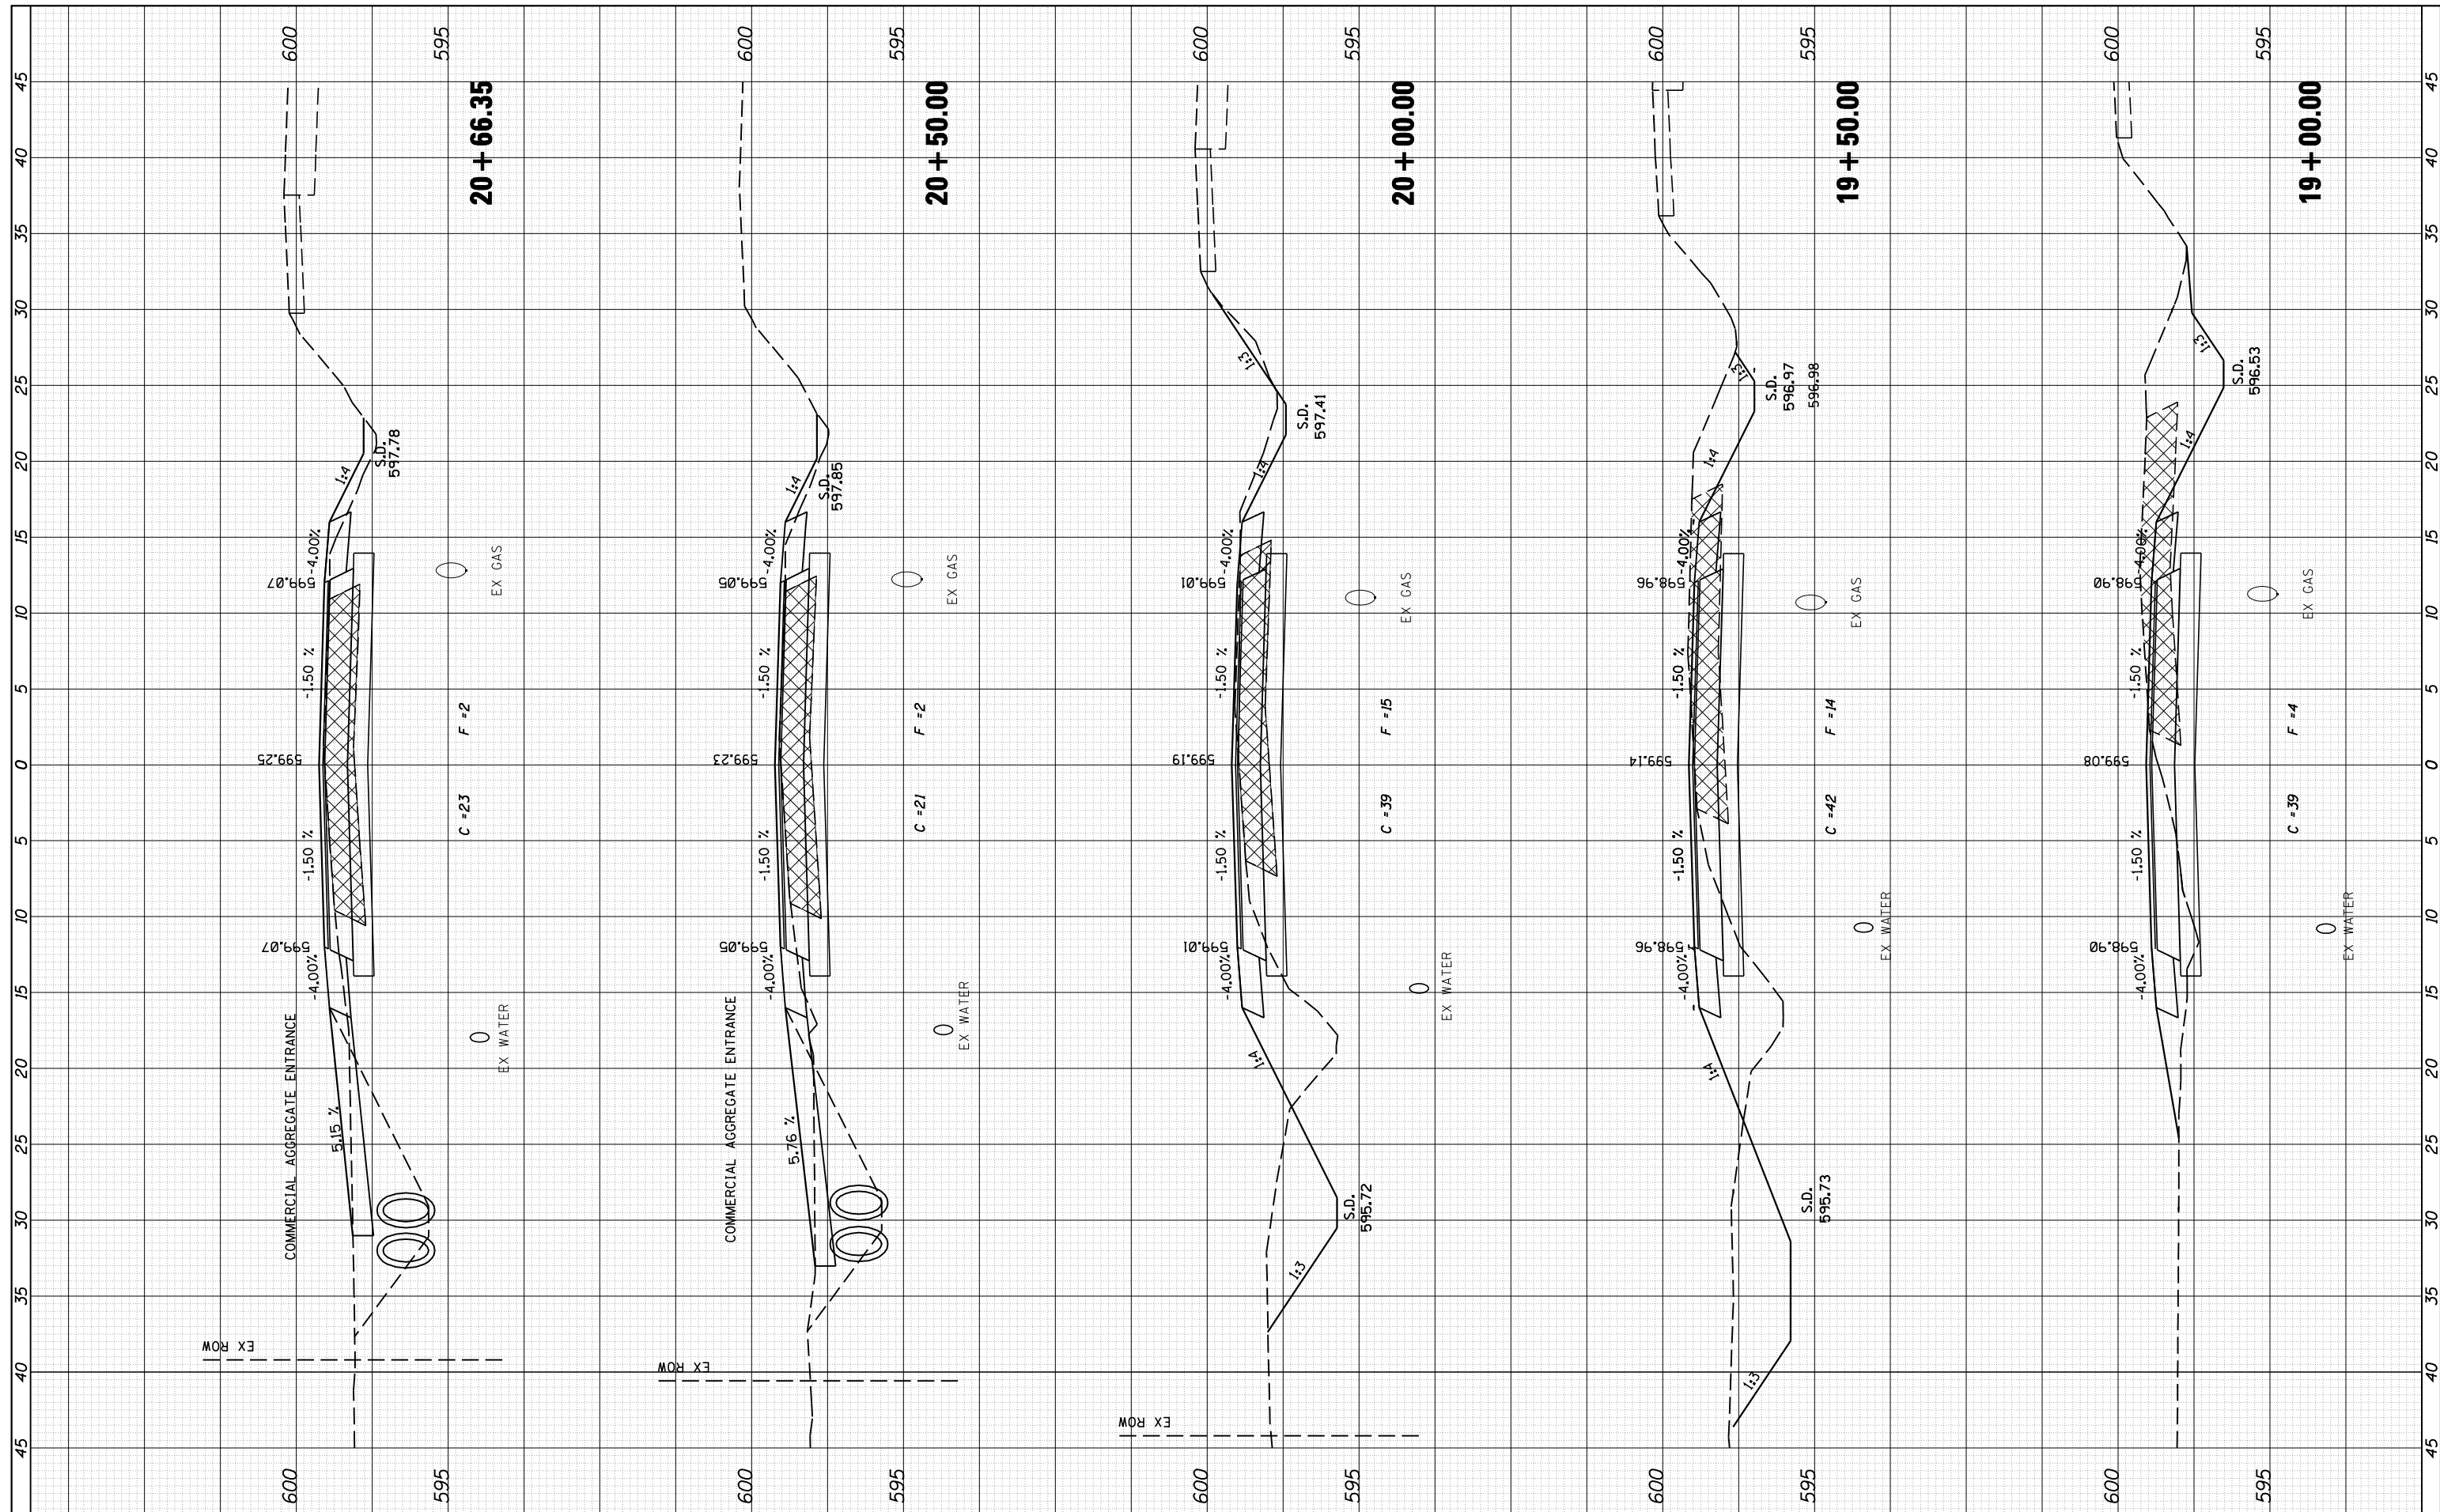

JOB = 2265.11  
 FILE NAME = D672F74-shr-x.s.dgn  
 PLOT SCALE = 10.0000' / IN.  
 PLOT DATE = 2/4/2013

DESIGNED - NAK  
 DRAWN - SJS  
 CHECKED - NAK  
 DATE - 11/27/2012

REVISED -  
 REVISED -  
 REVISED -  
 REVISED -

**STATE OF ILLINOIS  
 DEPARTMENT OF TRANSPORTATION**

**SBI 126 (6TH ST RD)**

SCALE: SHEET NO. OF SHEETS STA. 19+00.00 TO STA. 20+66.35

F.A.I. RTE. 126	SECTION (110) 1-2	COUNTY SANGAMON	TOTAL SHEETS 93	SHEET NO. 83
CONTRACT NO. 72F74		FED. ROAD DIST. NO. [ILLINOIS] FED. AID PROJECT		