
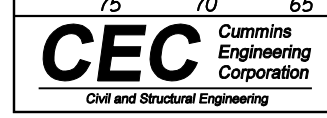


DATE	
BY	
SURVEYED	
PLOTTED	
TEMPLATE	
AREAS	
CHECKED	
NO.	

DATE	
BY	
SURVEYED	
PLOTTED	
TEMPLATE	
AREAS	
CHECKED	
NO.	

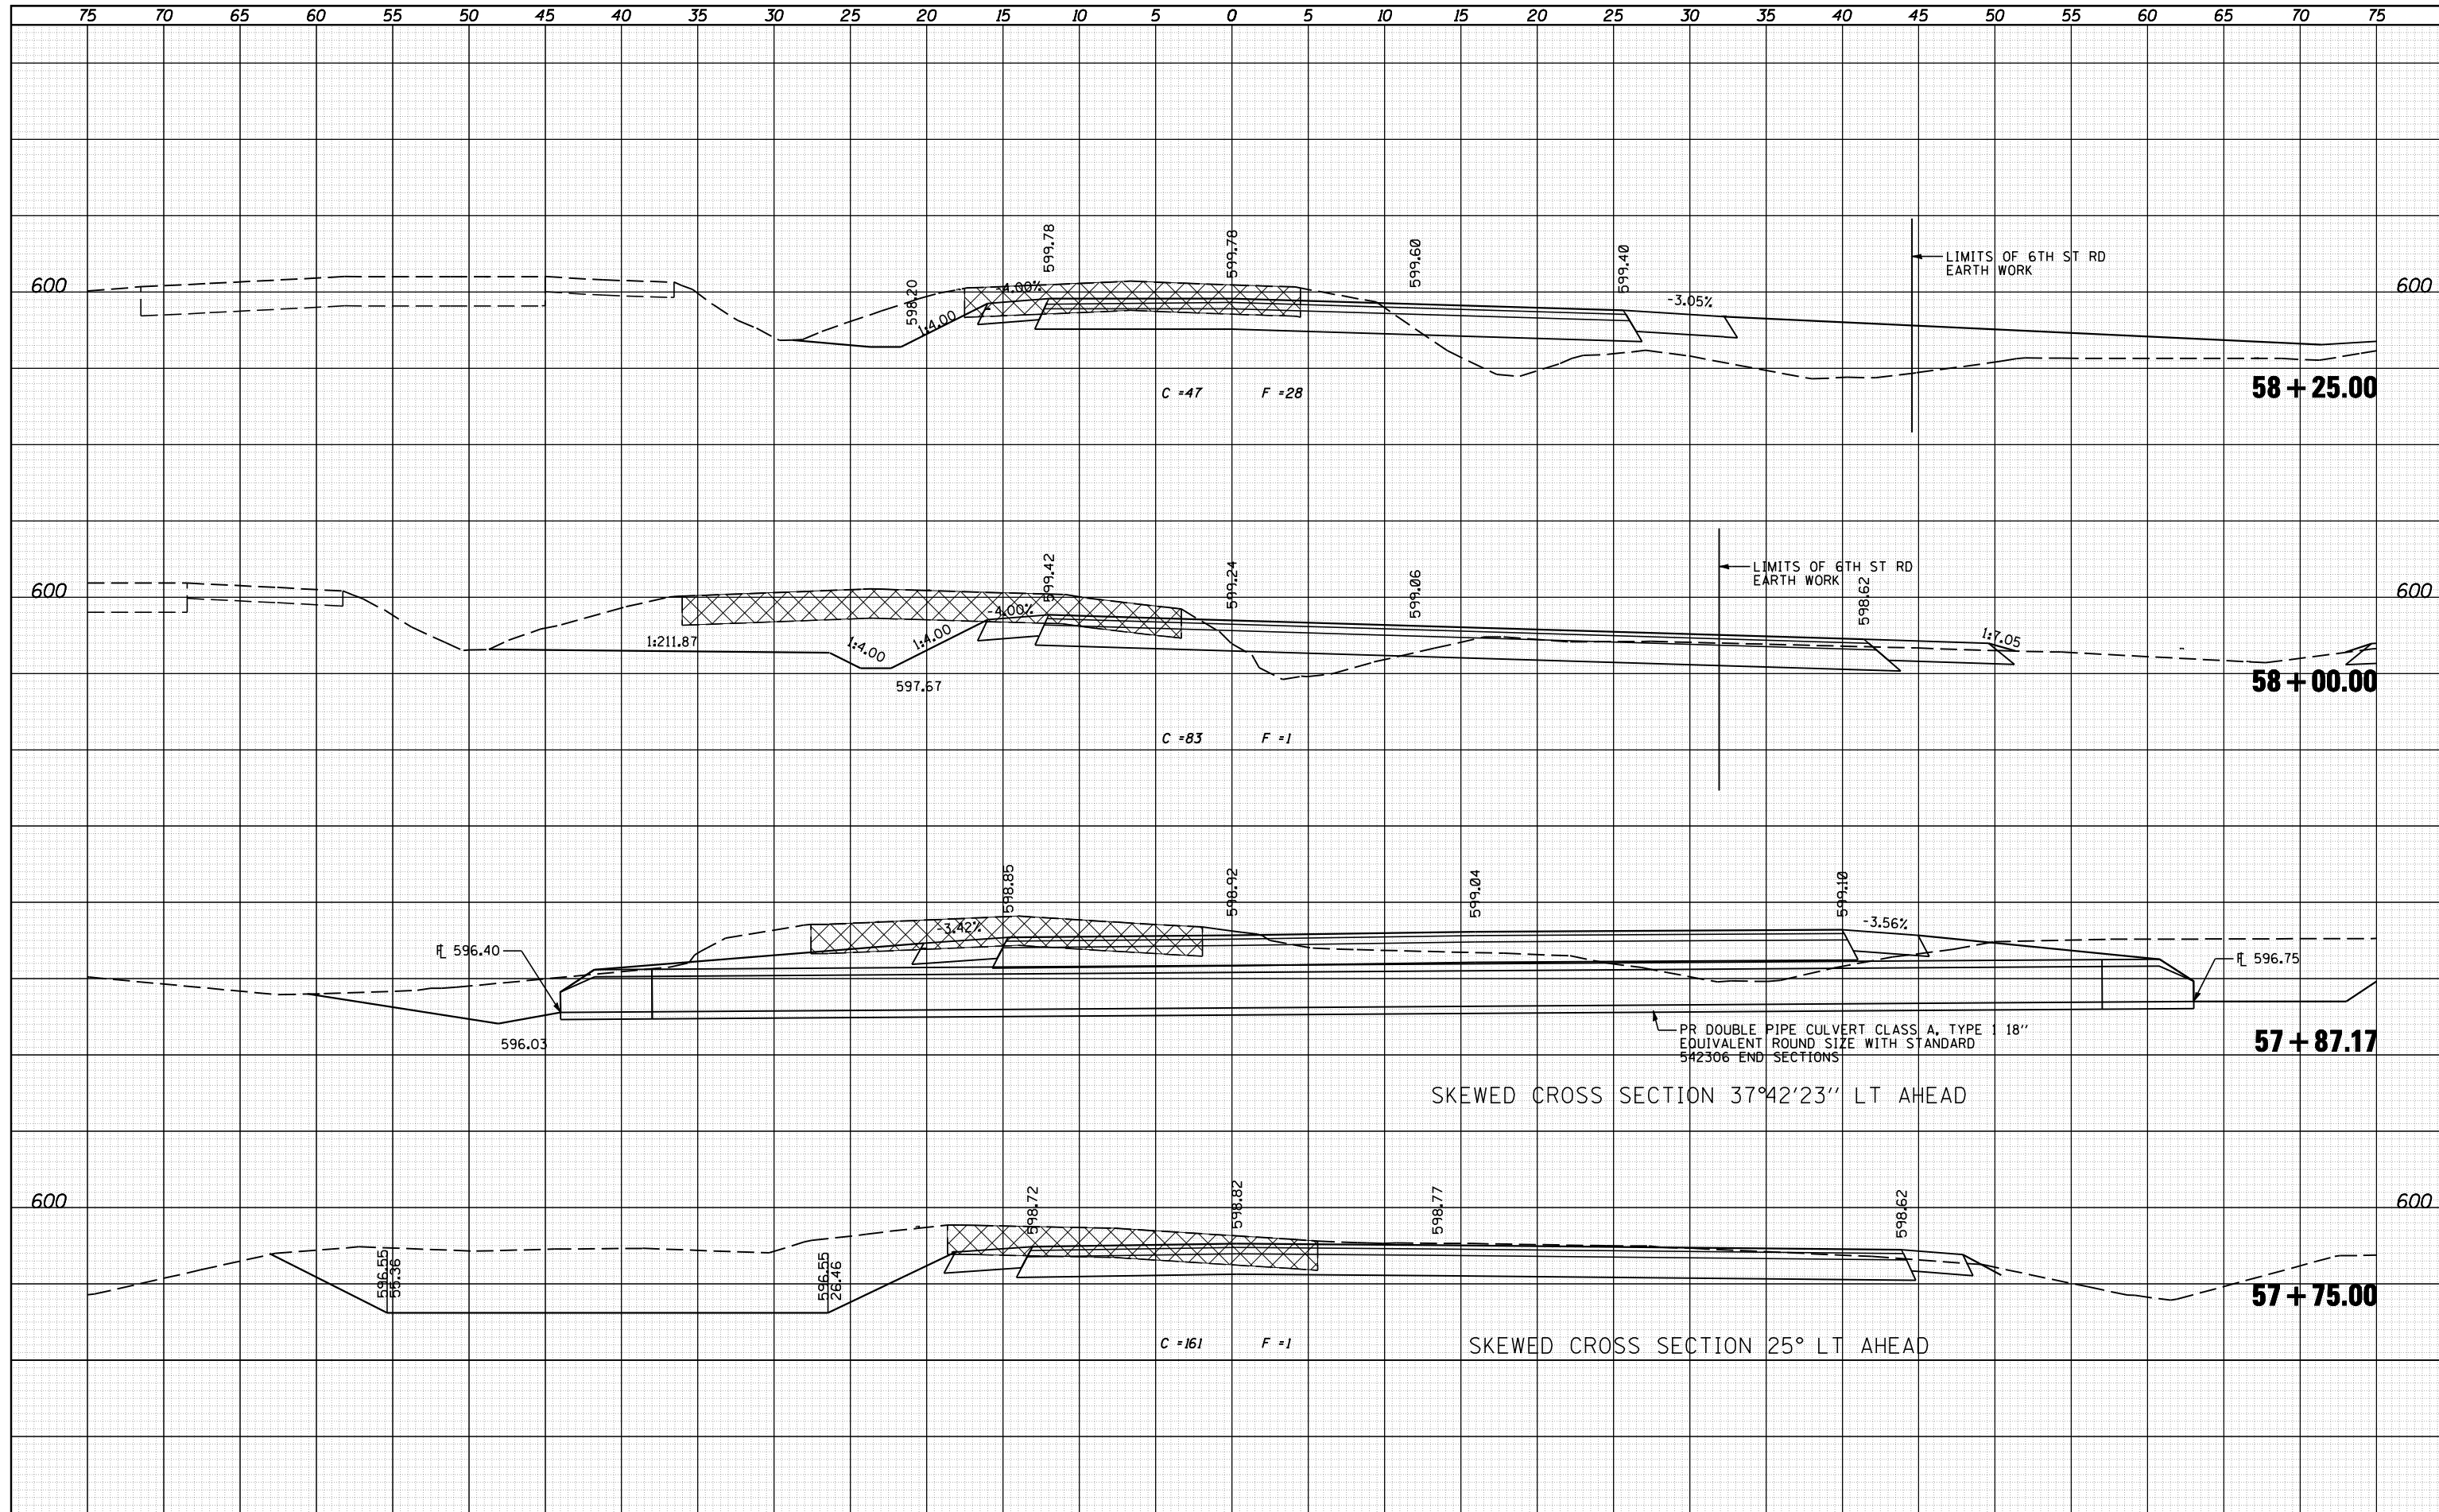

JOB = 2265.11	DESIGNED - NAK	REVISED -
FILE NAME = D672F74-sh1-xa.dgn	DRAWN - SJS	REVISED -
PLOT SCALE = 10.0000 "/>		

CHECKED - NSK	REVISED -
DATE - 11/27/2012	REVISED -

STATE OF ILLINOIS
DEPARTMENT OF TRANSPORTATION

FRONTAGE RD
SCALE: SHEET NO. OF SHEETS STA. 57+75.00 TO STA. 58+25.00

F.A.I. RTE. 126	SECTION (110) I-2	COUNTY SANGAMON	TOTAL SHEETS 93	SHEET NO. 87
CONTRACT NO. 72F74				
FED. ROAD DIST. NO. ILLINOIS FED. AID PROJECT				