


DATE	
BY	
SURVEYED	
PLOTTED	
TEMPLATE	
AREAS	
CHECKED	
FINAL SURVEY	
NOTE BOOK	
NO.	

DATE	
BY	
SURVEYED	
PLOTTED	
TEMPLATE	
AREAS	
CHECKED	
ORIGINAL SURVEY	
NOTE BOOK	
NO.	

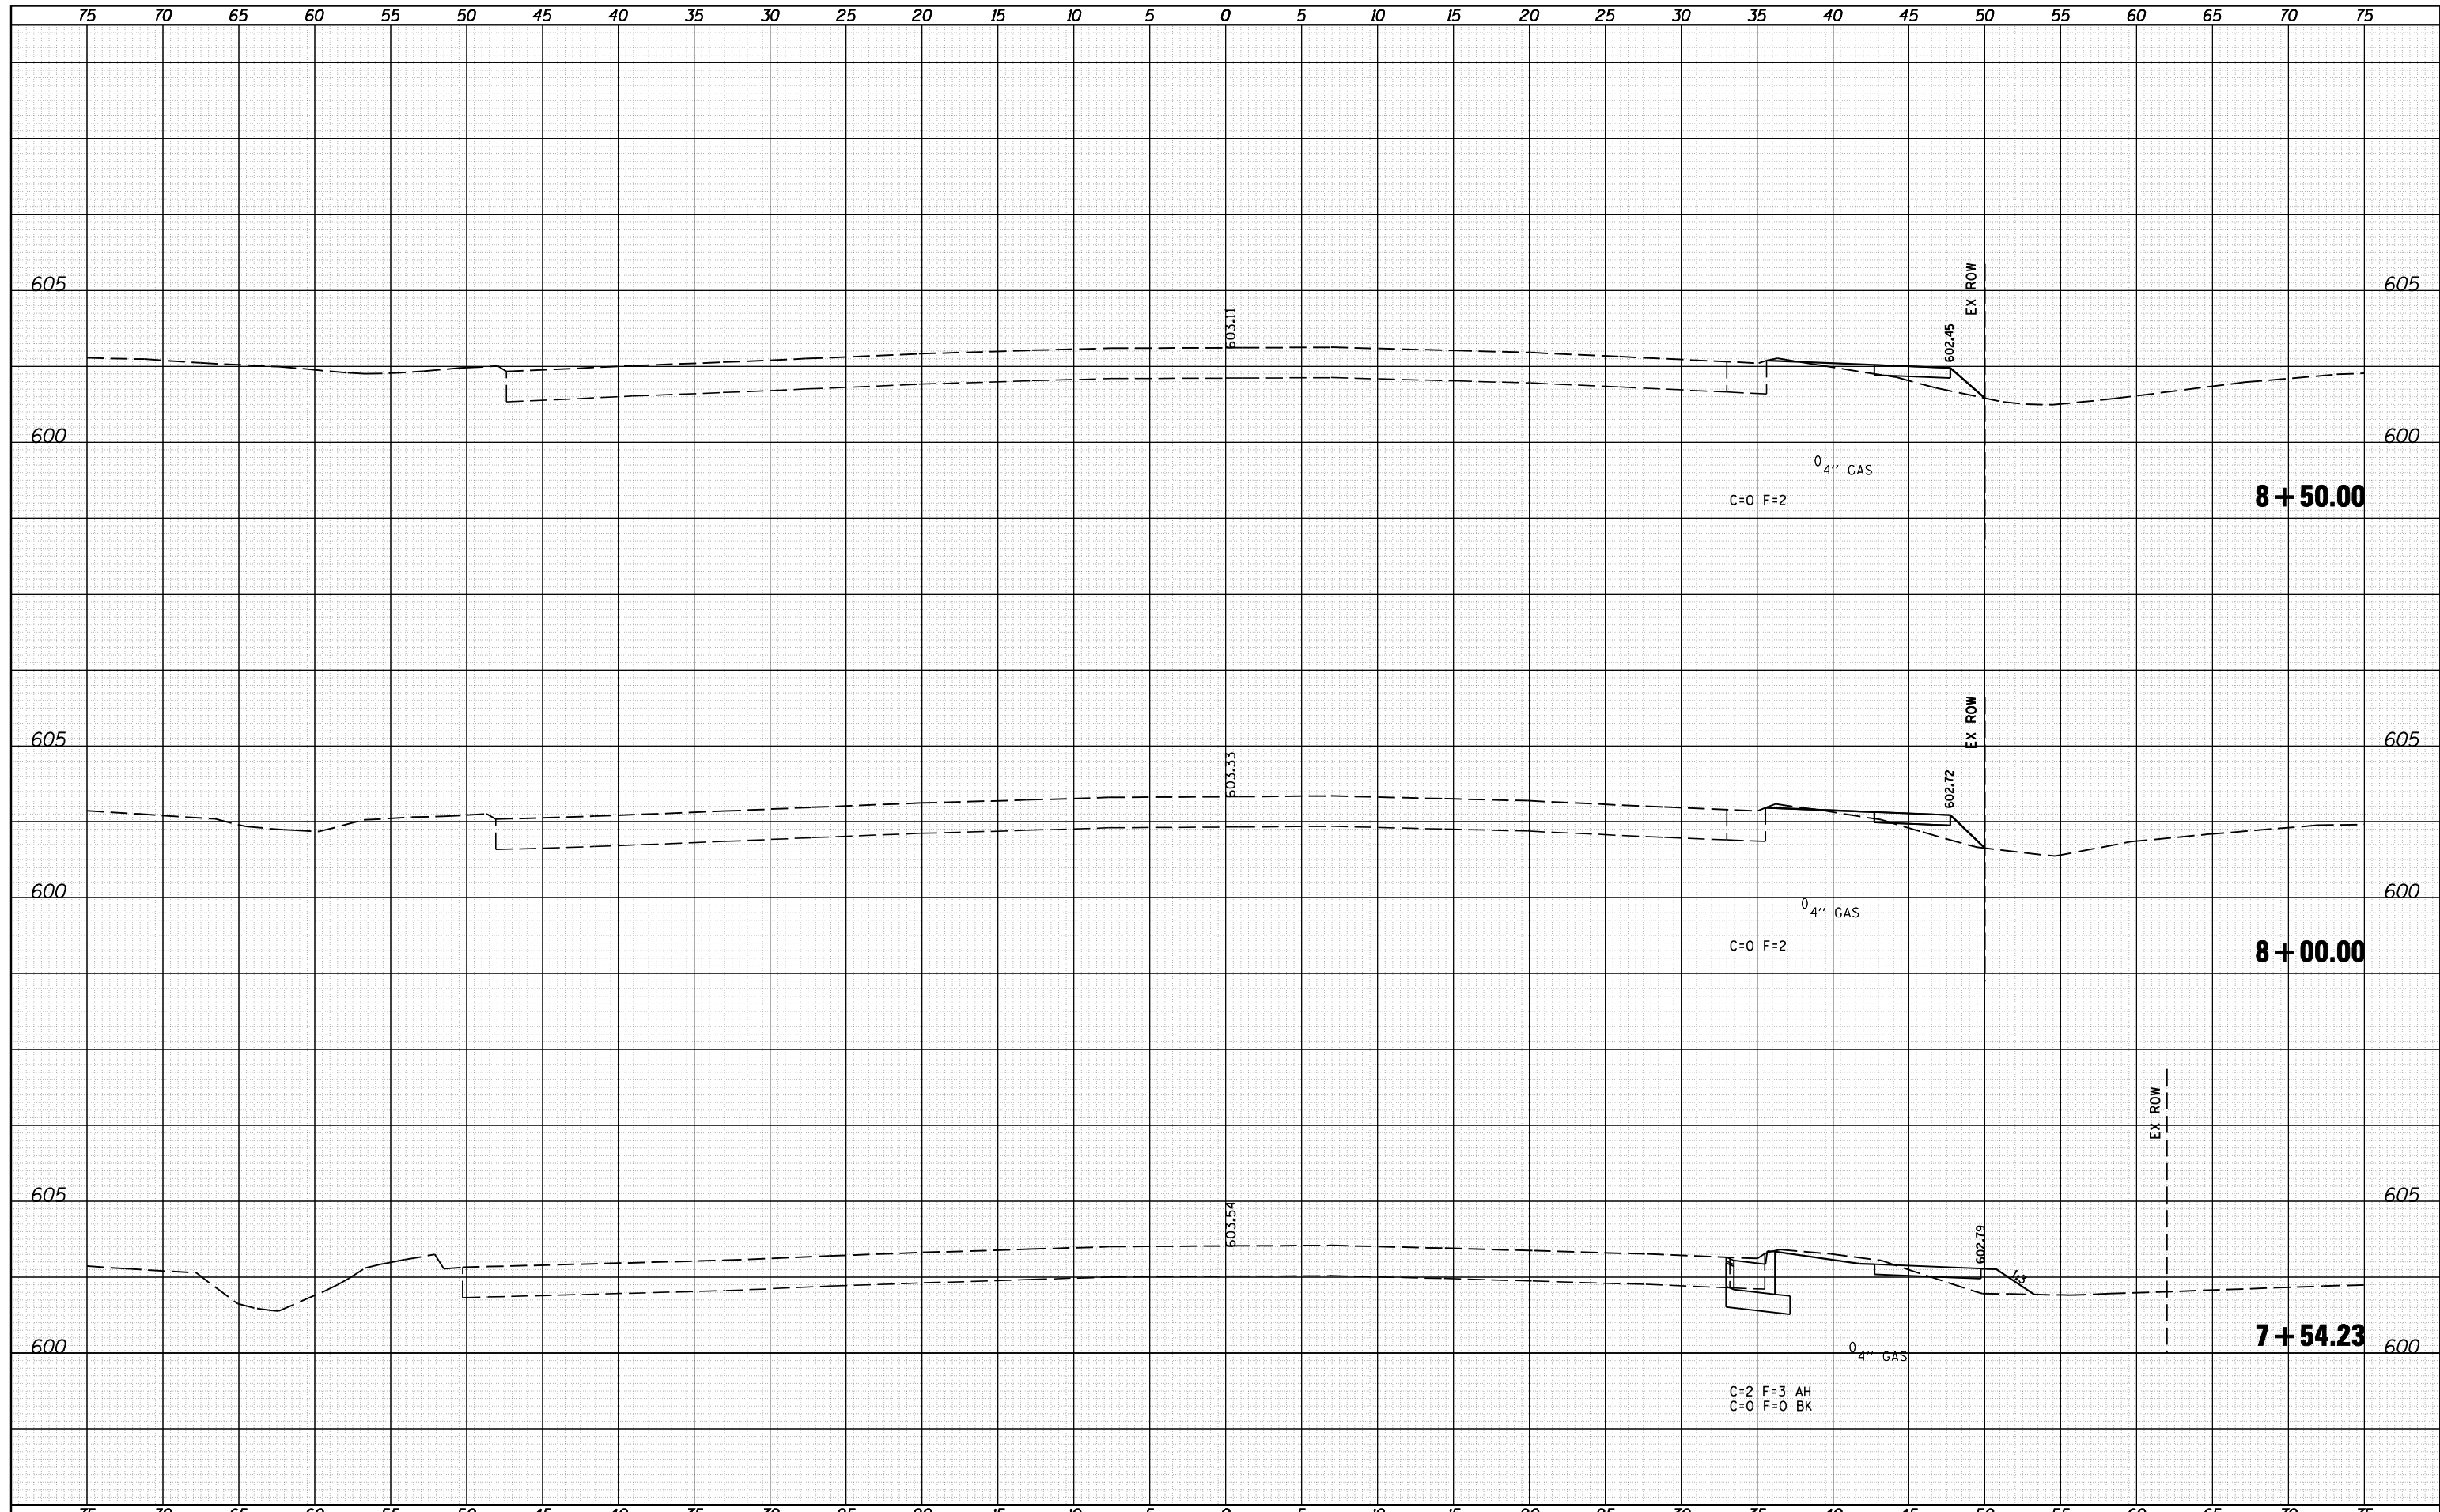

CEC Cummins Engineering Corporation
Civil and Structural Engineering

JOB = 2265.11	DESIGNED - NAK	REVISED -
FILE NAME = D672F74-sh1-xa.dgn	DRAWN - SJS	REVISED -
PLOT SCALE = 10.0000' / IN.	CHECKED - NSK	REVISED -
PLOT DATE = 2/4/2013	DATE - 11/27/2012	REVISED -

**STATE OF ILLINOIS
DEPARTMENT OF TRANSPORTATION**

STEVENSON DRIVE	
SCALE:	SHEET NO. OF SHEETS STA. 7+54.23 TO STA. 8+50.00

F.A.I. RTE. 126	SECTION (110) I-2	COUNTY SANGAMON	TOTAL SHEETS 93	SHEET NO. 90
CONTRACT NO. 72F74				
FED. ROAD DIST. NO. ILLINOIS FED. AID PROJECT				