

PAVEMENT MARKING LEGEND


- ① PR MODIFIED URETHANE PAVEMENT MARKING, LINE 5" (SOLID YELLOW)
- ② PR MODIFIED URETHANE PAVEMENT MARKING, LINE 5" (SOLID WHITE)
- ③ PR MODIFIED URETHANE PAVEMENT MARKING, LINE 6" (SOLID WHITE)
- ④ PR MODIFIED URETHANE PAVEMENT MARKING, LINE 6" (6' SKIP, 2' DASH WHITE)
- ⑤ PR MODIFIED URETHANE PAVEMENT MARKING, LINE 8" (SOLID WHITE)
- ⑥ PR MODIFIED URETHANE PAVEMENT MARKING, LINE 12" (SOLID WHITE) (15' TYP SPACING)
- ⑦ PR MODIFIED URETHANE PAVEMENT MARKING, LINE 12" (SOLID YELLOW) (30' TYP SPACING)
- ⑧ PR PREFORMED PLASTIC PAVEMENT MARKING, TYPE B (INLAID), LINE 24" (SOLID WHITE) (15' FROM EOP)
- ⑨ PR PREFORMED PLASTIC PAVEMENT MARKING, TYPE B (INLAID), LETTERS AND SYMBOLS (SOLID WHITE)
- ▷ PR RAISED REFLECTIVE PAVEMENT MARKERS, ONE-WAY CRYSTAL
- ▶ PR RAISED REFLECTIVE PAVEMENT MARKERS, ONE-WAY AMBER
- ◆ PR RAISED REFLECTIVE PAVEMENT MARKERS, TWO-WAY AMBER

BEGIN SECTION (IRS-6)
POT STA 2154+49.68

EX SHLD REMOVAL
PR EARTH EX
PR SUB-BASE GRANULAR MATL, TY B, 4"
PR PCC BSE CSE, 13"
PR HMA SHLDS, 1 1/2"

BM #2: STA. 2160+25.4, 44.5' LT
CHISELED "+" ON NE BOLT
1ST LIGHT POLE W OF US 24 & OUTER ROAD
EAST OF I-172
ELEV. = 695.11

ALL ELEVATIONS SHALL BE DETERMINED IN THE FIELD BY THE ENGINEER

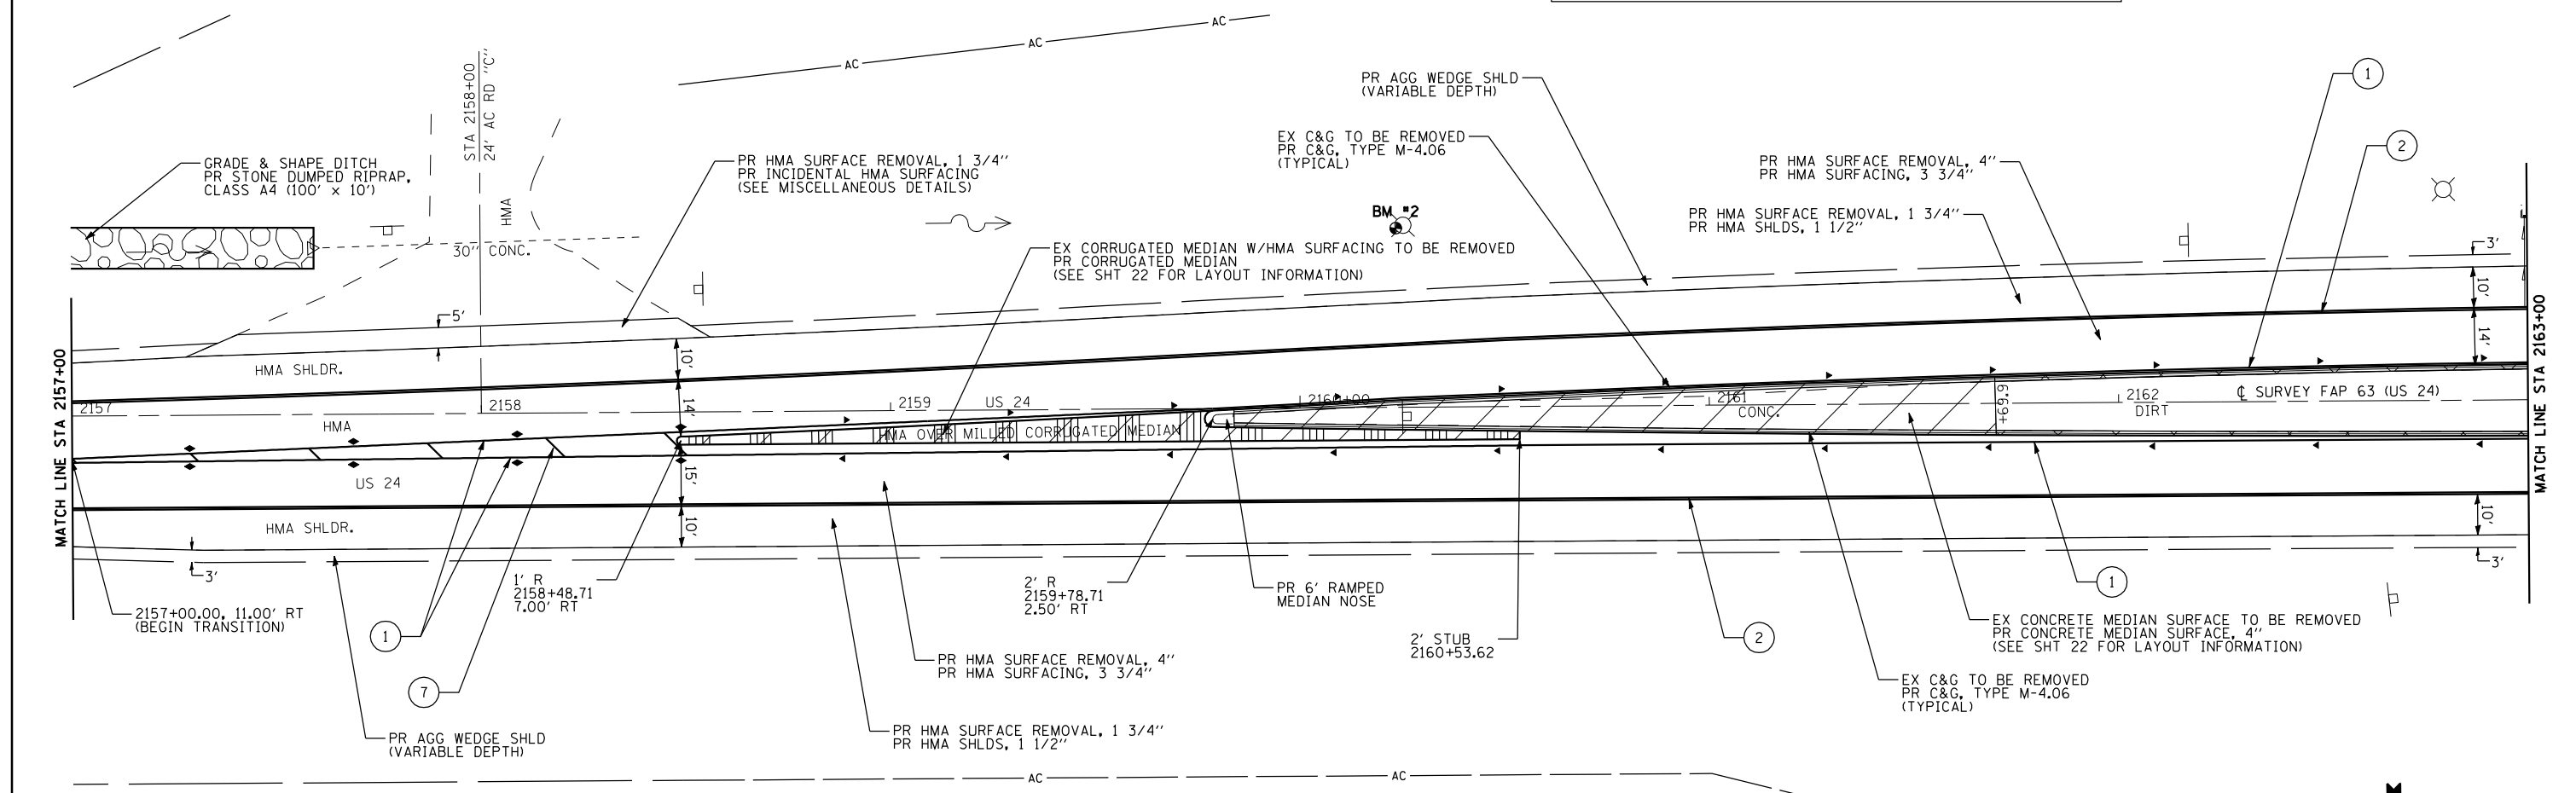


2157+00.00, 11.00' RT
(BEGIN TRANSITION)

PR AGG WEDGE SHLD
(VARIABLE DEPTH)

PR HMA SURFACE REMOVAL, 1 3/4"
PR HMA SHLDS, 1 1/2"

2' STUB
2160+53.62

EX C&G TO BE REMOVED
PR C&G, TYPE M-4.06
(TYPICAL)

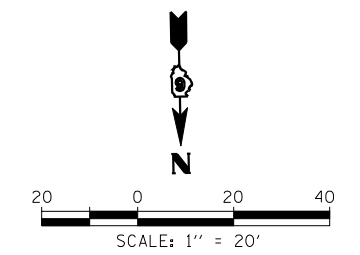

FILE NAME =	USER NAME = ebb	DESIGNED -	REVISED -
g:\08files\080224\wo 2 - us 24 over frazier creek - roadway plans\us 24 & i-172\code\DRAWN\0672F76-sh1-plan01.dgn		CHECKED -	REVISED -
PLOT SCALE = 40.0000' / IN.		DATE -	REVISED -
PLOT DATE = 10/16/2012			

**STATE OF ILLINOIS
DEPARTMENT OF TRANSPORTATION**

PLAN SHEET

SCALE: 1"=20' SHEET NO. 1 OF 5 SHEETS STA. 2154+00 TO STA. 2163+00

F.A.P. RTE.	SECTION	COUNTY	TOTAL SHEETS	SHEET NO.
63	(IRS-6)	ADAMS	24	17
CONTRACT NO. 72F76				
FED. ROAD DIST. NO. 6 ILLINOIS FED. AID PROJECT				