


DATE	
BY	
FINAL SURVEY NO.	
SURVEYED	
PLOTTED	
TEMPLATE	
NOTE BOOK	
AREAS CHECKED	

DATE	
BY	
ORIGINAL SURVEY NO.	
SURVEYED	
PLOTTED	
TEMPLATE	
NOTE BOOK	
AREAS CHECKED	

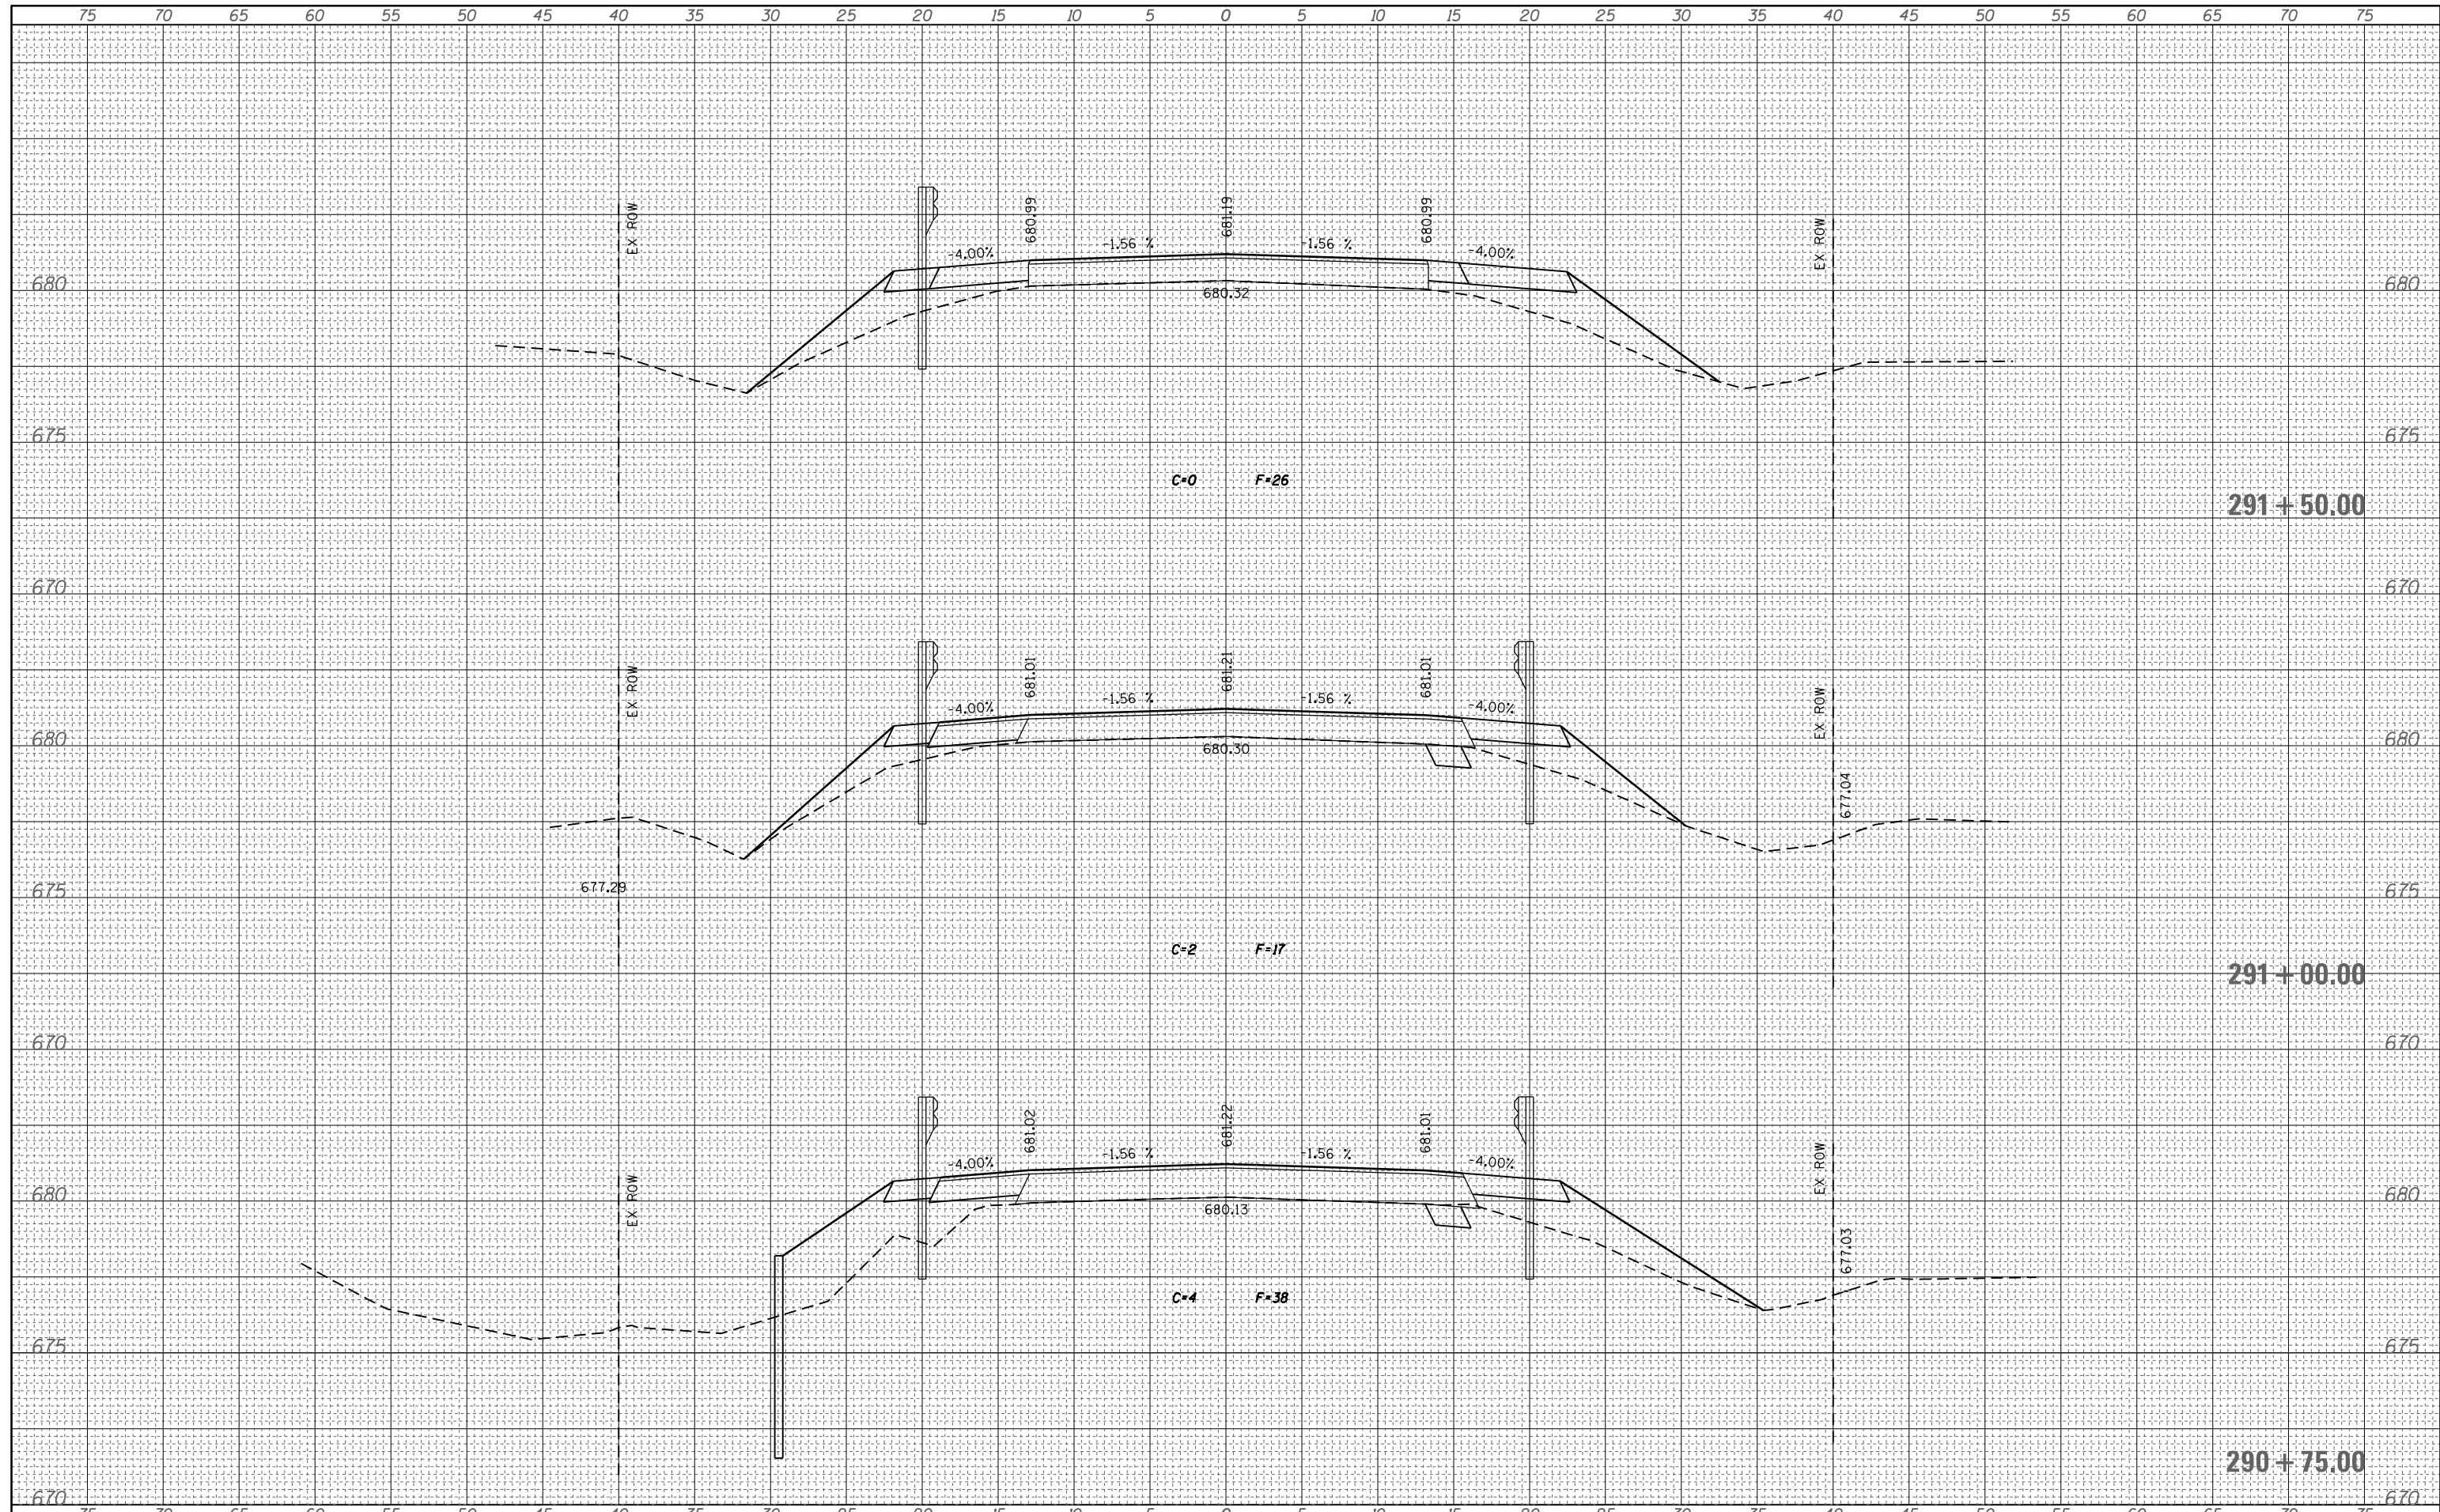

FILE NAME =	USER NAME = teasleyck	DESIGNED -	REVISED -	<b>STATE OF ILLINOIS</b> <b>DEPARTMENT OF TRANSPORTATION</b>	<b>CROSS SECTIONS - IL 48</b>	F.A. RTE.	SECTION	COUNTY	TOTAL SHEETS	SHEET NO.
c:\pw\work\p\dot\teasleyck\d0121473\0774156-x\sh.t.dgn	DRAWN -	REVISED -	• (125,126,126R)RS-2&(126BR)B			MACON/PIATT	44	42		
PLOT SCALE = 10.0000' / in.	CHECKED -	REVISED -	• FAS 1536 & FAU 7464 (IL 48)			CONTRACT NO.	74156			
PLOT DATE = 10/30/2012	DATE -	REVISED -	ILLINOIS FED. AID PROJECT							
SCALE: SHEET 5 OF 7 SHEETS STA. 290+75.00 TO STA. 291+50.00										