


DATE	
BY	
FINAL SURVEY NO.	
SURVEYED	
PLOTTED	
TEMPLATE	
NOTE BOOK	
AREAS	
CHECKED	

DATE	
BY	
ORIGINAL SURVEY NO.	
SURVEYED	
PLOTTED	
TEMPLATE	
NOTE BOOK	
AREAS	
CHECKED	

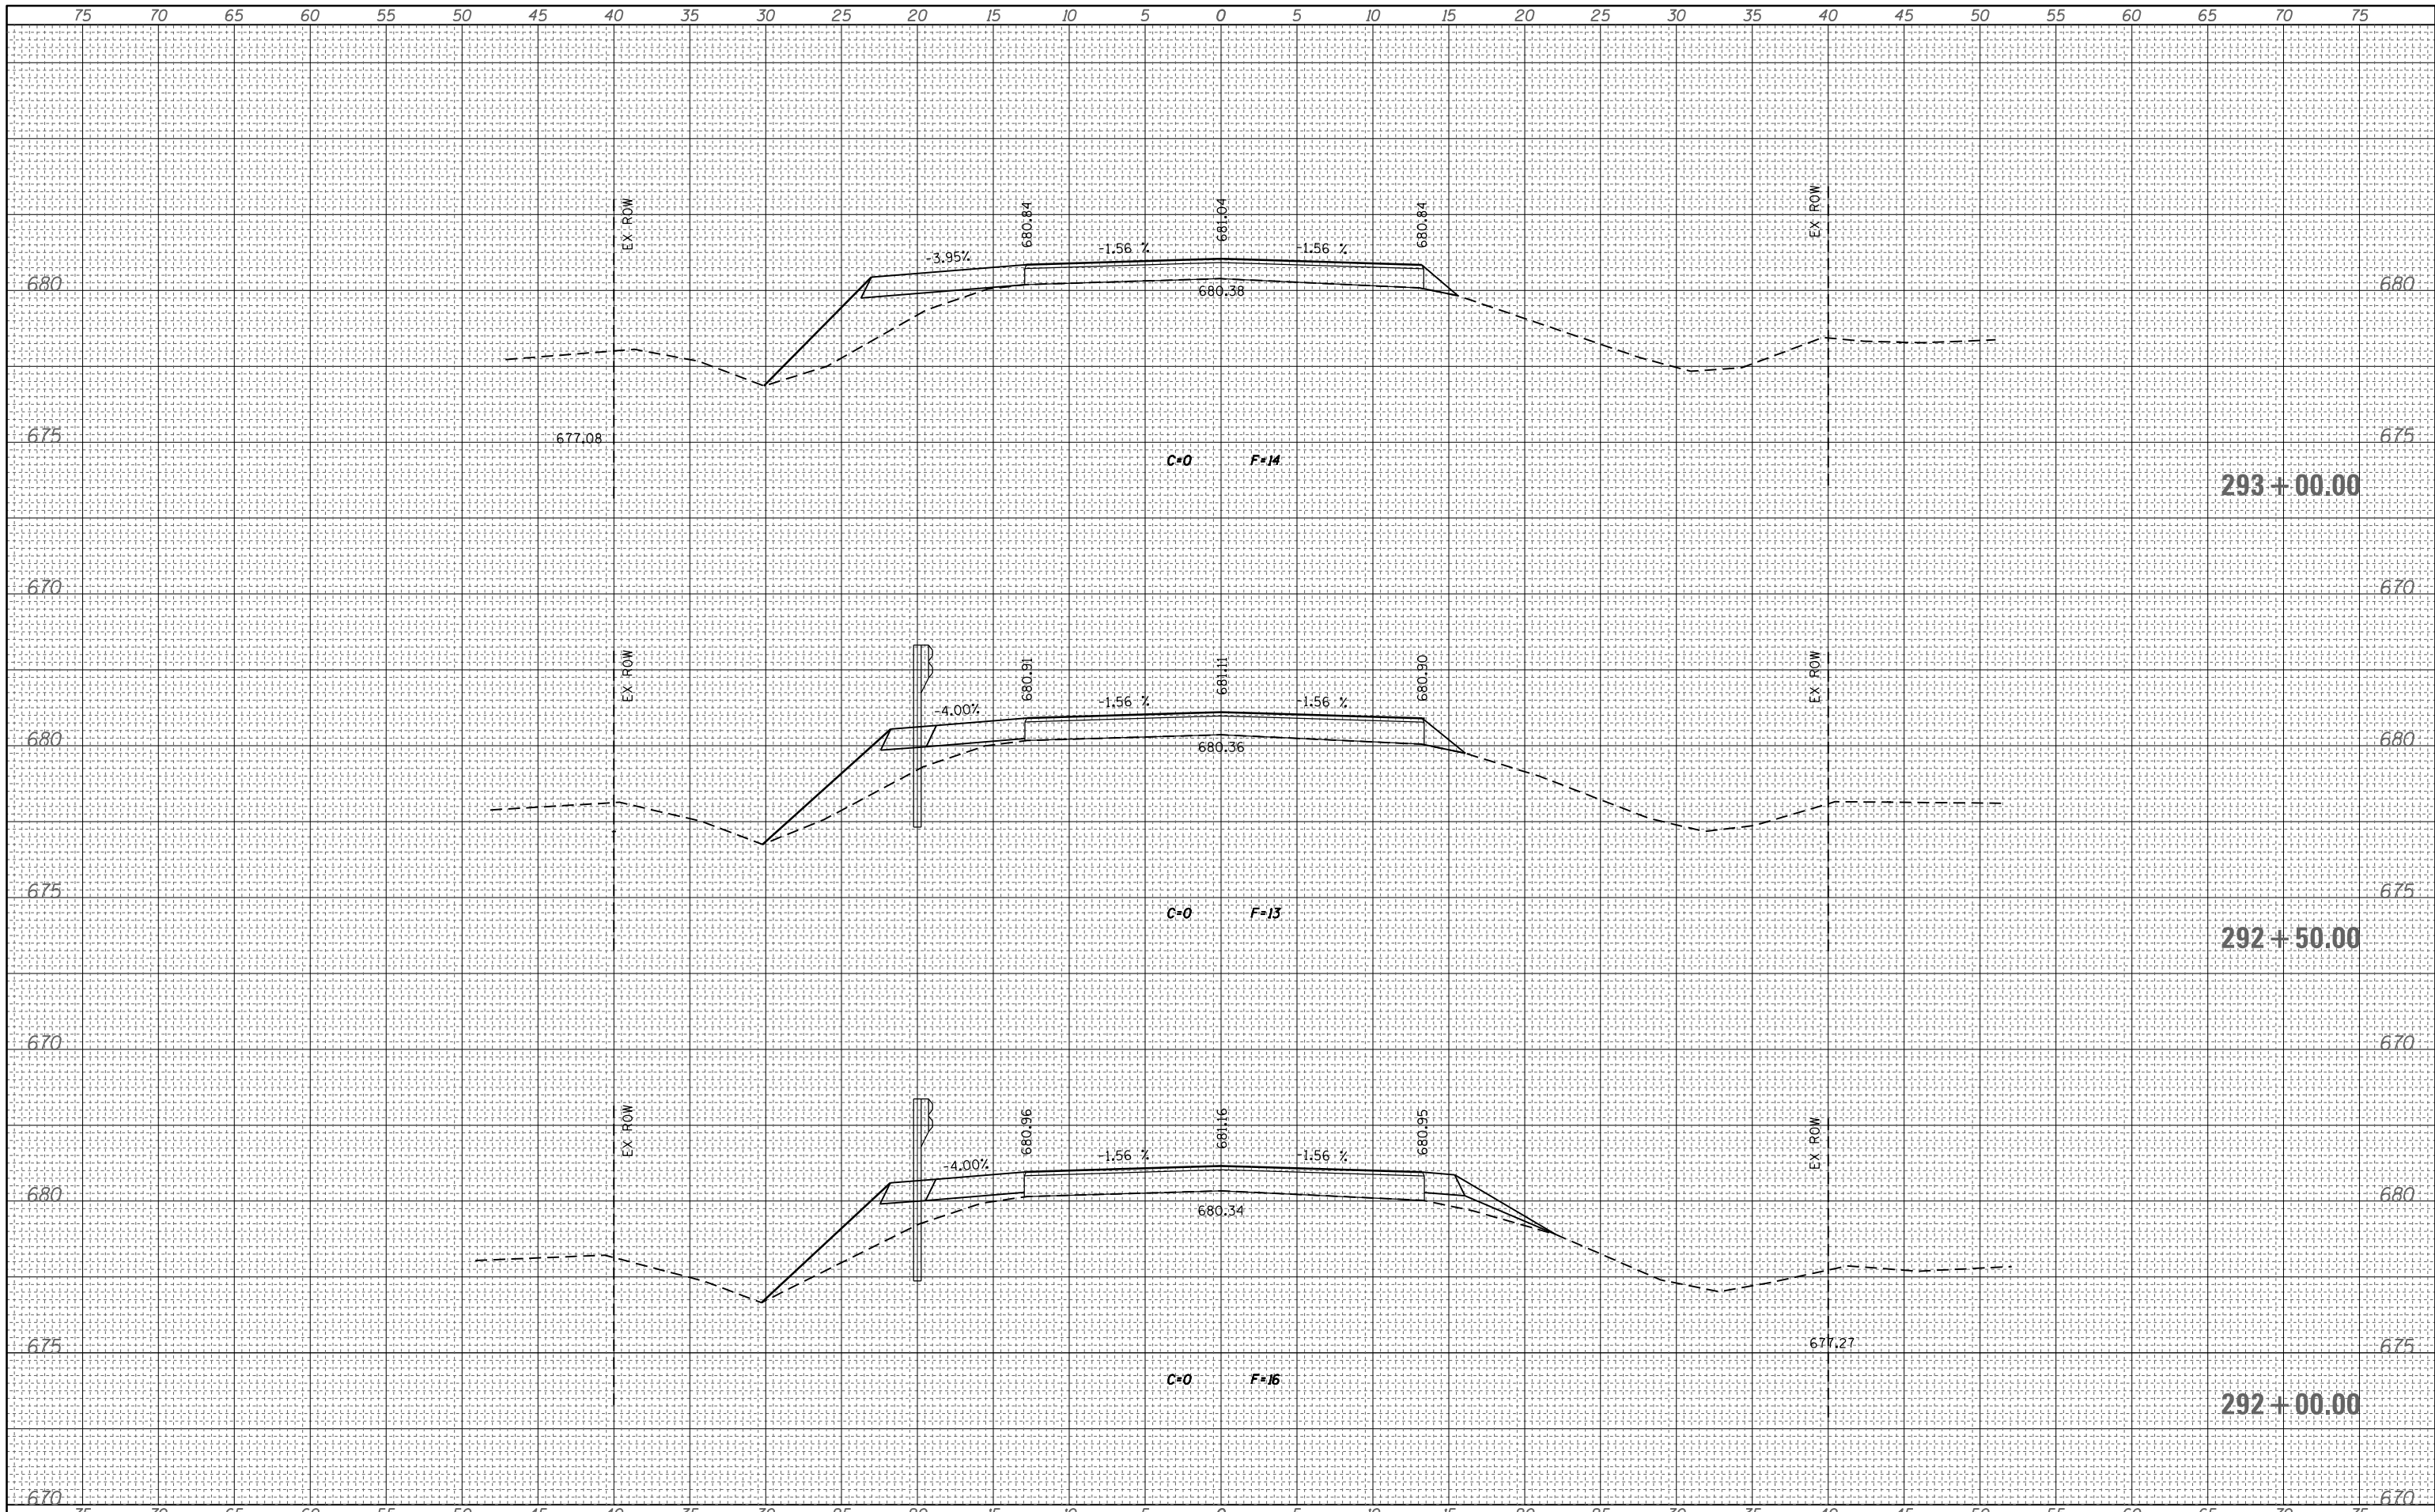

FILE NAME =
 c:\pw\work\pwidot\teasleyck\d0121473\0774156-xsh.t.dgn

USER NAME = teasleyck
 DESIGNED -
 DRAWN -
 CHECKED -
 DATE -

REVISED -
 REVISED -
 REVISED -
 REVISED -

**STATE OF ILLINOIS
 DEPARTMENT OF TRANSPORTATION**

CROSS SECTIONS - IL 48
 SCALE: SHEET 6 OF 7 SHEETS STA. 292+00.00 TO STA. 293+00.00

F.A. RTE.	SECTION	COUNTY	TOTAL SHEETS	SHEET NO.
• (125,126,126R)RS-2&(126BR)B	MACON/PIATT		44	43
• FAS 1536 & FAU 7464 (IL 48)	CONTRACT NO.			74156
ILLINOIS FED. AID PROJECT				