


|              |               |
|--------------|---------------|
| DATE         |               |
| BY           |               |
| FINAL SURVEY | SURVEYED      |
| NOTE BOOK    | PLOTTED       |
| NO.          | TEMPLATE      |
|              | AREAS CHECKED |

|                 |               |
|-----------------|---------------|
| DATE            |               |
| BY              |               |
| ORIGINAL SURVEY | SURVEYED      |
| NOTE BOOK       | PLOTTED       |
| NO.             | TEMPLATE      |
|                 | AREAS CHECKED |

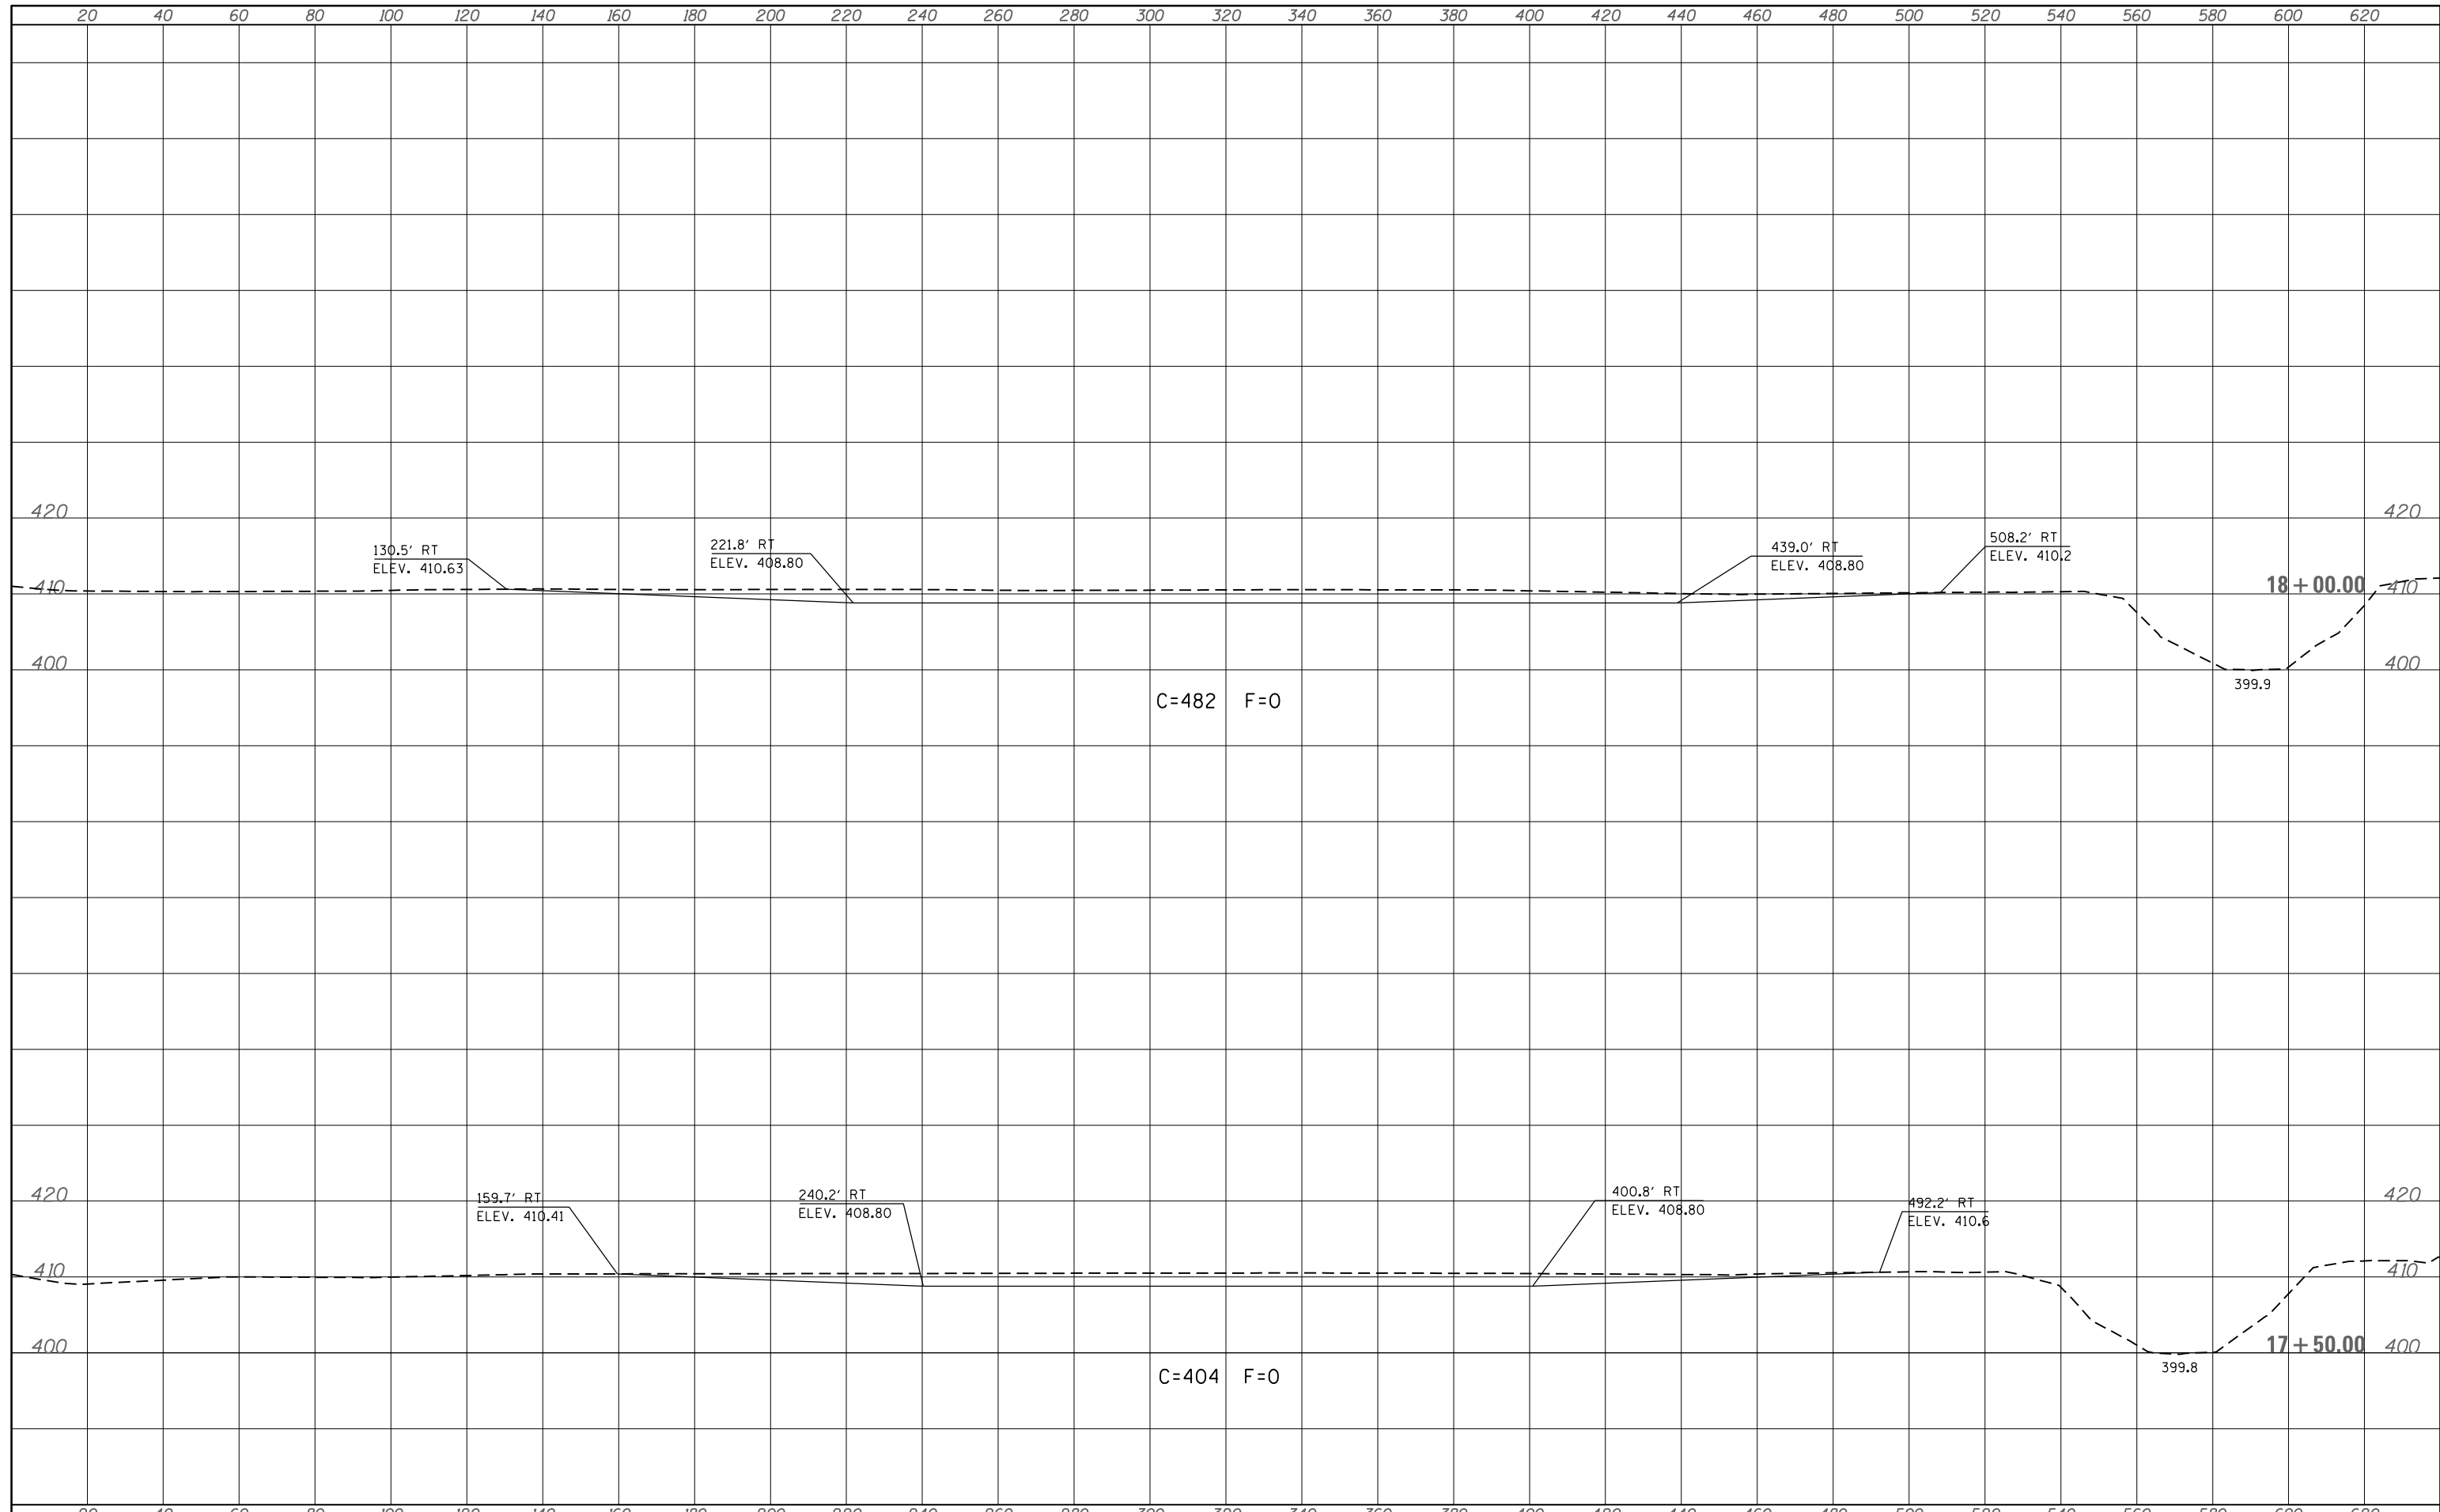

|  |                             |            |           |   |   |  |  |                        |          |        |              |           |
|--|-----------------------------|------------|-----------|---|---|--|--|------------------------|----------|--------|--------------|-----------|
| FILE NAME =  | USER NAME = teasleyck       | DESIGNED - | REVISED - | <b>STATE OF ILLINOIS<br/>DEPARTMENT OF TRANSPORTATION</b> | <b>CROSS-SECTIONS</b>                                 |  |  | F.A. RTE.              | SECTION  | COUNTY | TOTAL SHEETS | SHEET NO. |
| c:\pw_work\pwidot\teasleyck\d0285341\0774557-x.sht.dgn | DRAWN -                     | REVISED -  | VARIOUS   |   |   |  |  | D-7 WETLAND MITIGATION | LAWRENCE | 25     | 9            |           |
| Default  | PLOT SCALE = 40.0000' / in. | CHECKED -  | REVISED - |   | SCALE: SHEET OF SHEETS STA. 17+50.00 TO STA. 18+00.00 |  |  | CONTRACT NO. 74557     |          |        |              |           |
|  | PLOT DATE = 2/1/2013        | DATE -     | REVISED - |   | ILLINOIS FED. AID PROJECT                             |  |  |                        |          |        |              |           |