


DATE	
BY	
SURVEYED	
PLOTTED	
TEMPLATE	
NOTE BOOK	
AREAS CHECKED	
NO.	

DATE	
BY	
SURVEYED	
PLOTTED	
TEMPLATE	
NOTE BOOK	
AREAS CHECKED	
NO.	

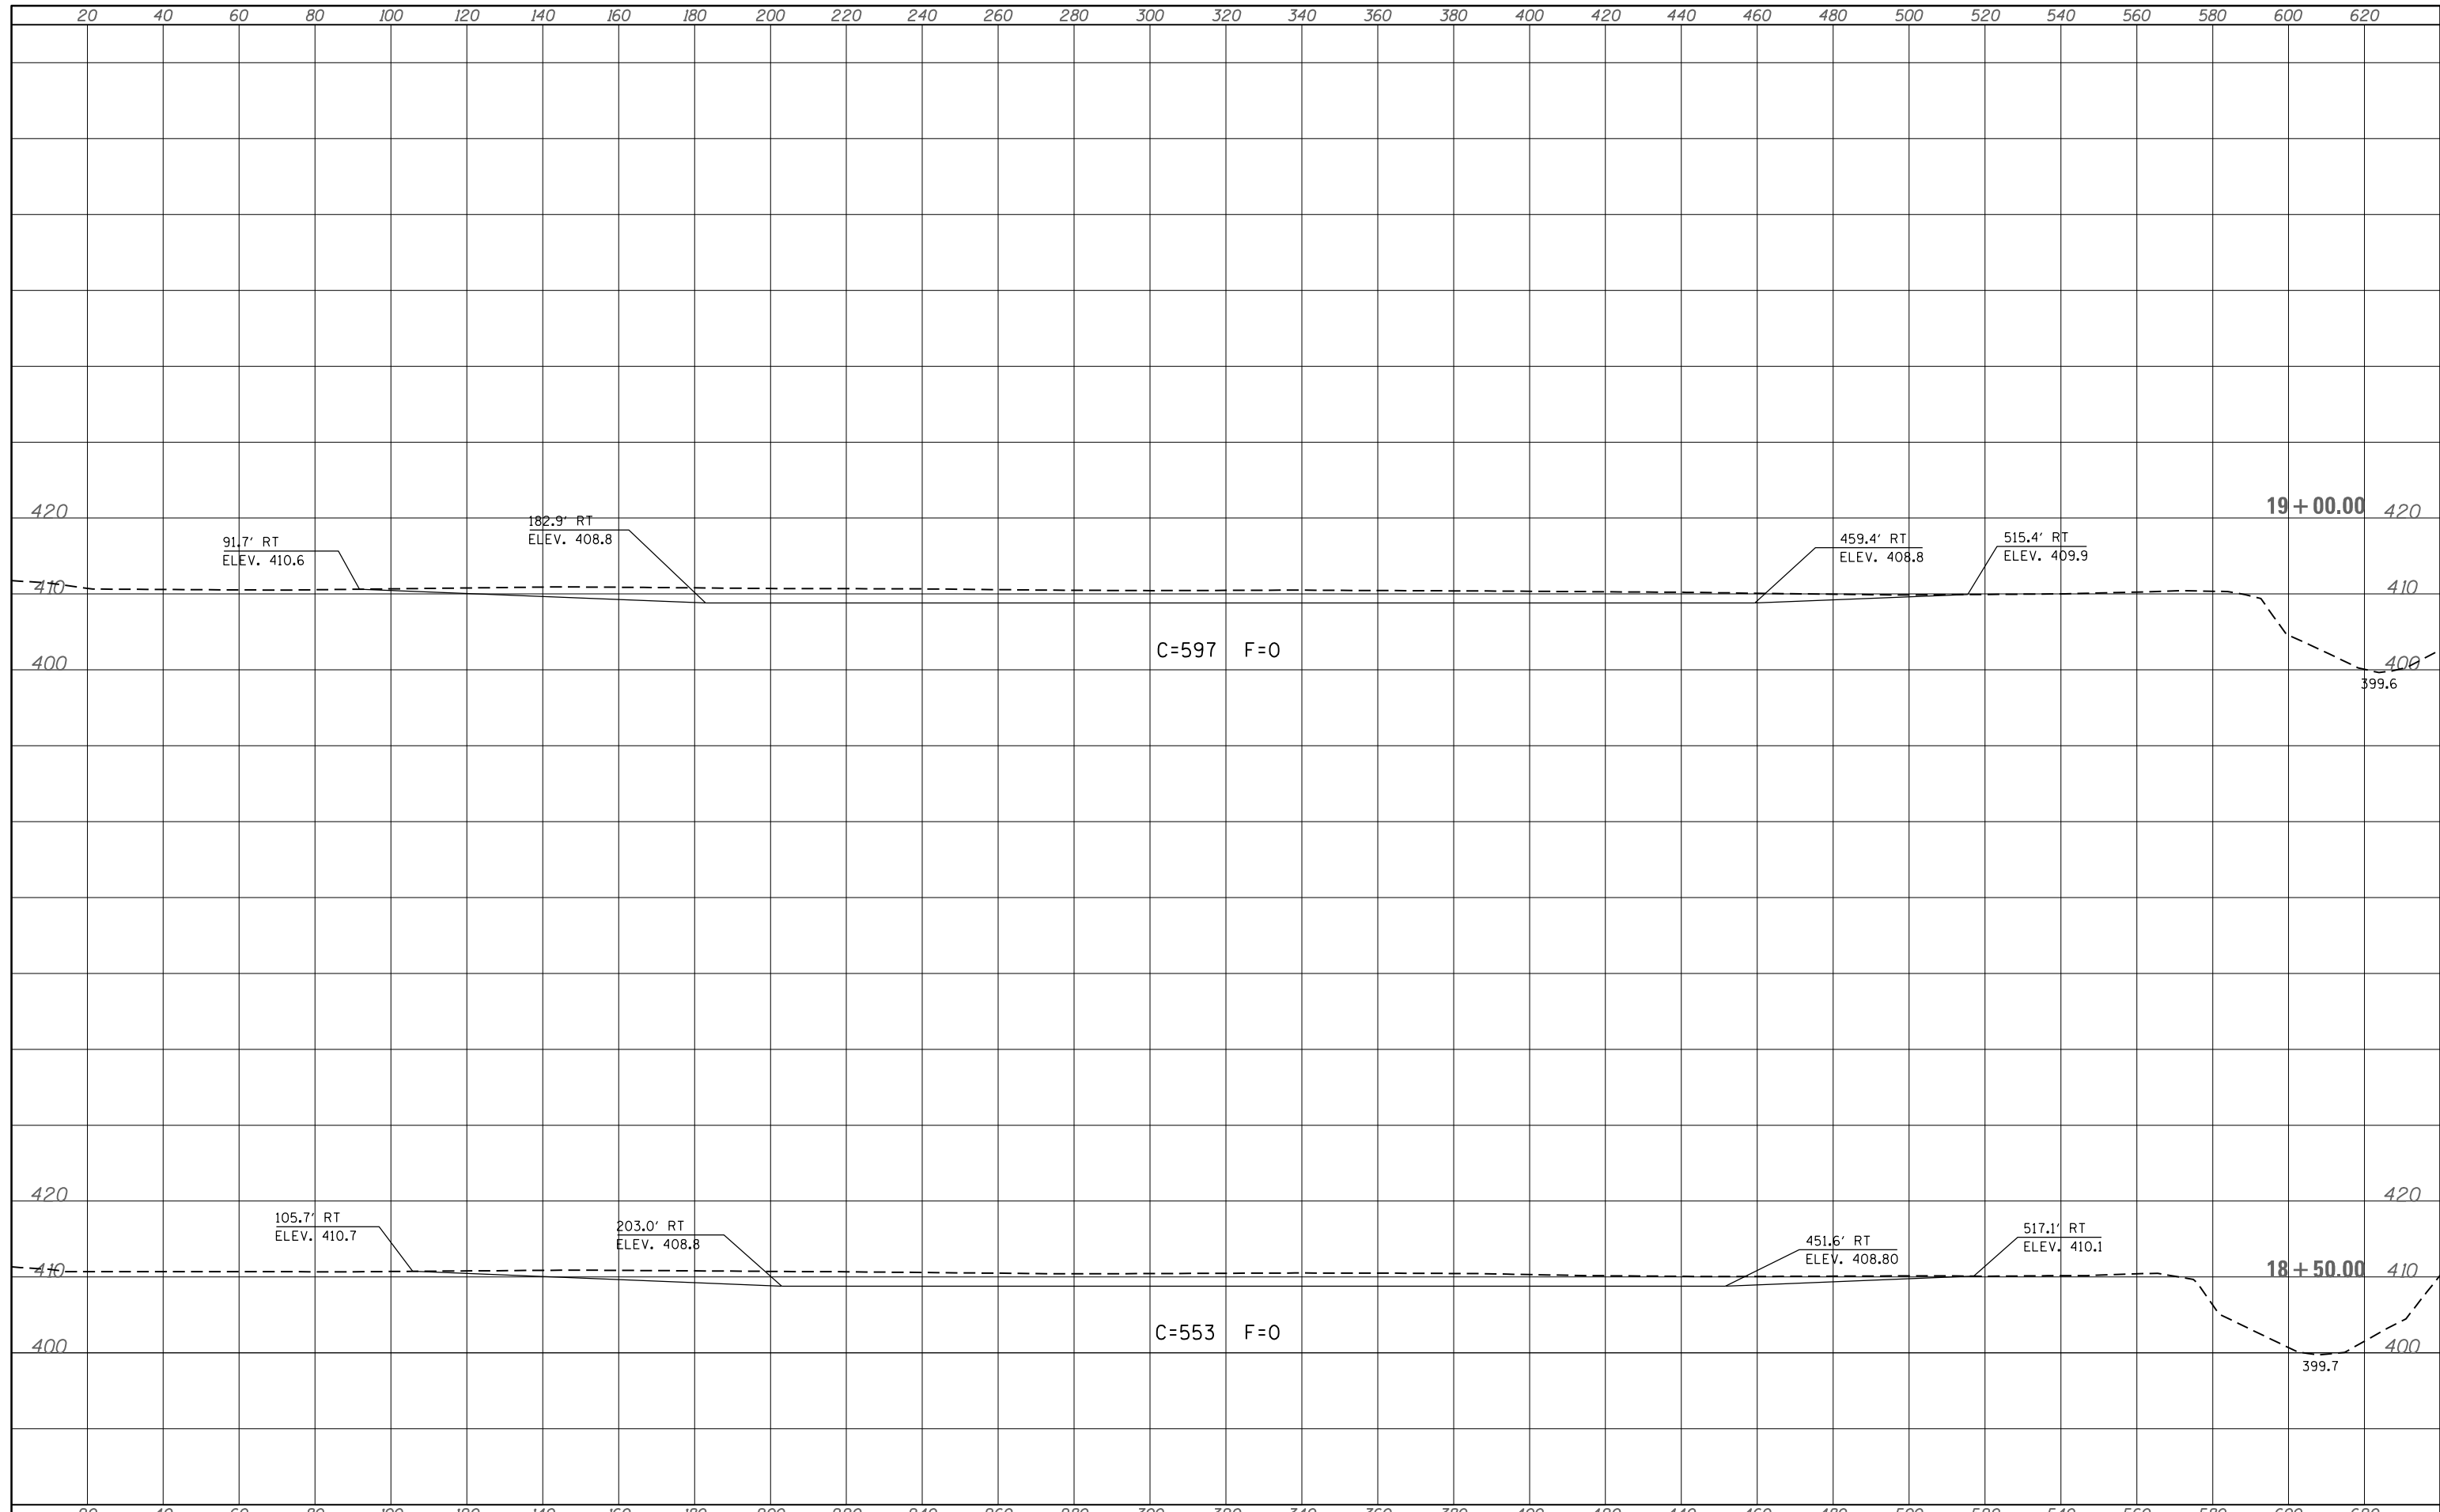

FILE NAME =	USER NAME = teasleyck	DESIGNED -	REVISED -	STATE OF ILLINOIS DEPARTMENT OF TRANSPORTATION	CROSS-SECTIONS			F.A. RTE.	SECTION	COUNTY	TOTAL SHEETS	SHEET NO.
c:\pw\work\p\dot\teasleyck\d0285341\0774557-x.sht.dgn	DRAWN -	REVISED -	VARIOUS					0-7 WETLAND MITIGATION	LAWRENCE	25	10	
Default	PLOT SCALE = 40.0000' / in.	CHECKED -	REVISED -		SCALE: SHEET OF SHEETS STA. 18+50.00 TO STA. 19+00.00			CONTRACT NO. 74557		ILLINOIS FED. AID PROJECT		
	PLOT DATE = 2/1/2013	DATE -	REVISED -									