


DATE	
BY	
SURVEYED	
PLOTTED	
TEMPLATE	
AREAS	
CHECKED	
FINAL SURVEY NOTE BOOK NO.	

DATE	
BY	
SURVEYED	
PLOTTED	
TEMPLATE	
AREAS	
CHECKED	
ORIGINAL SURVEY NOTE BOOK NO.	

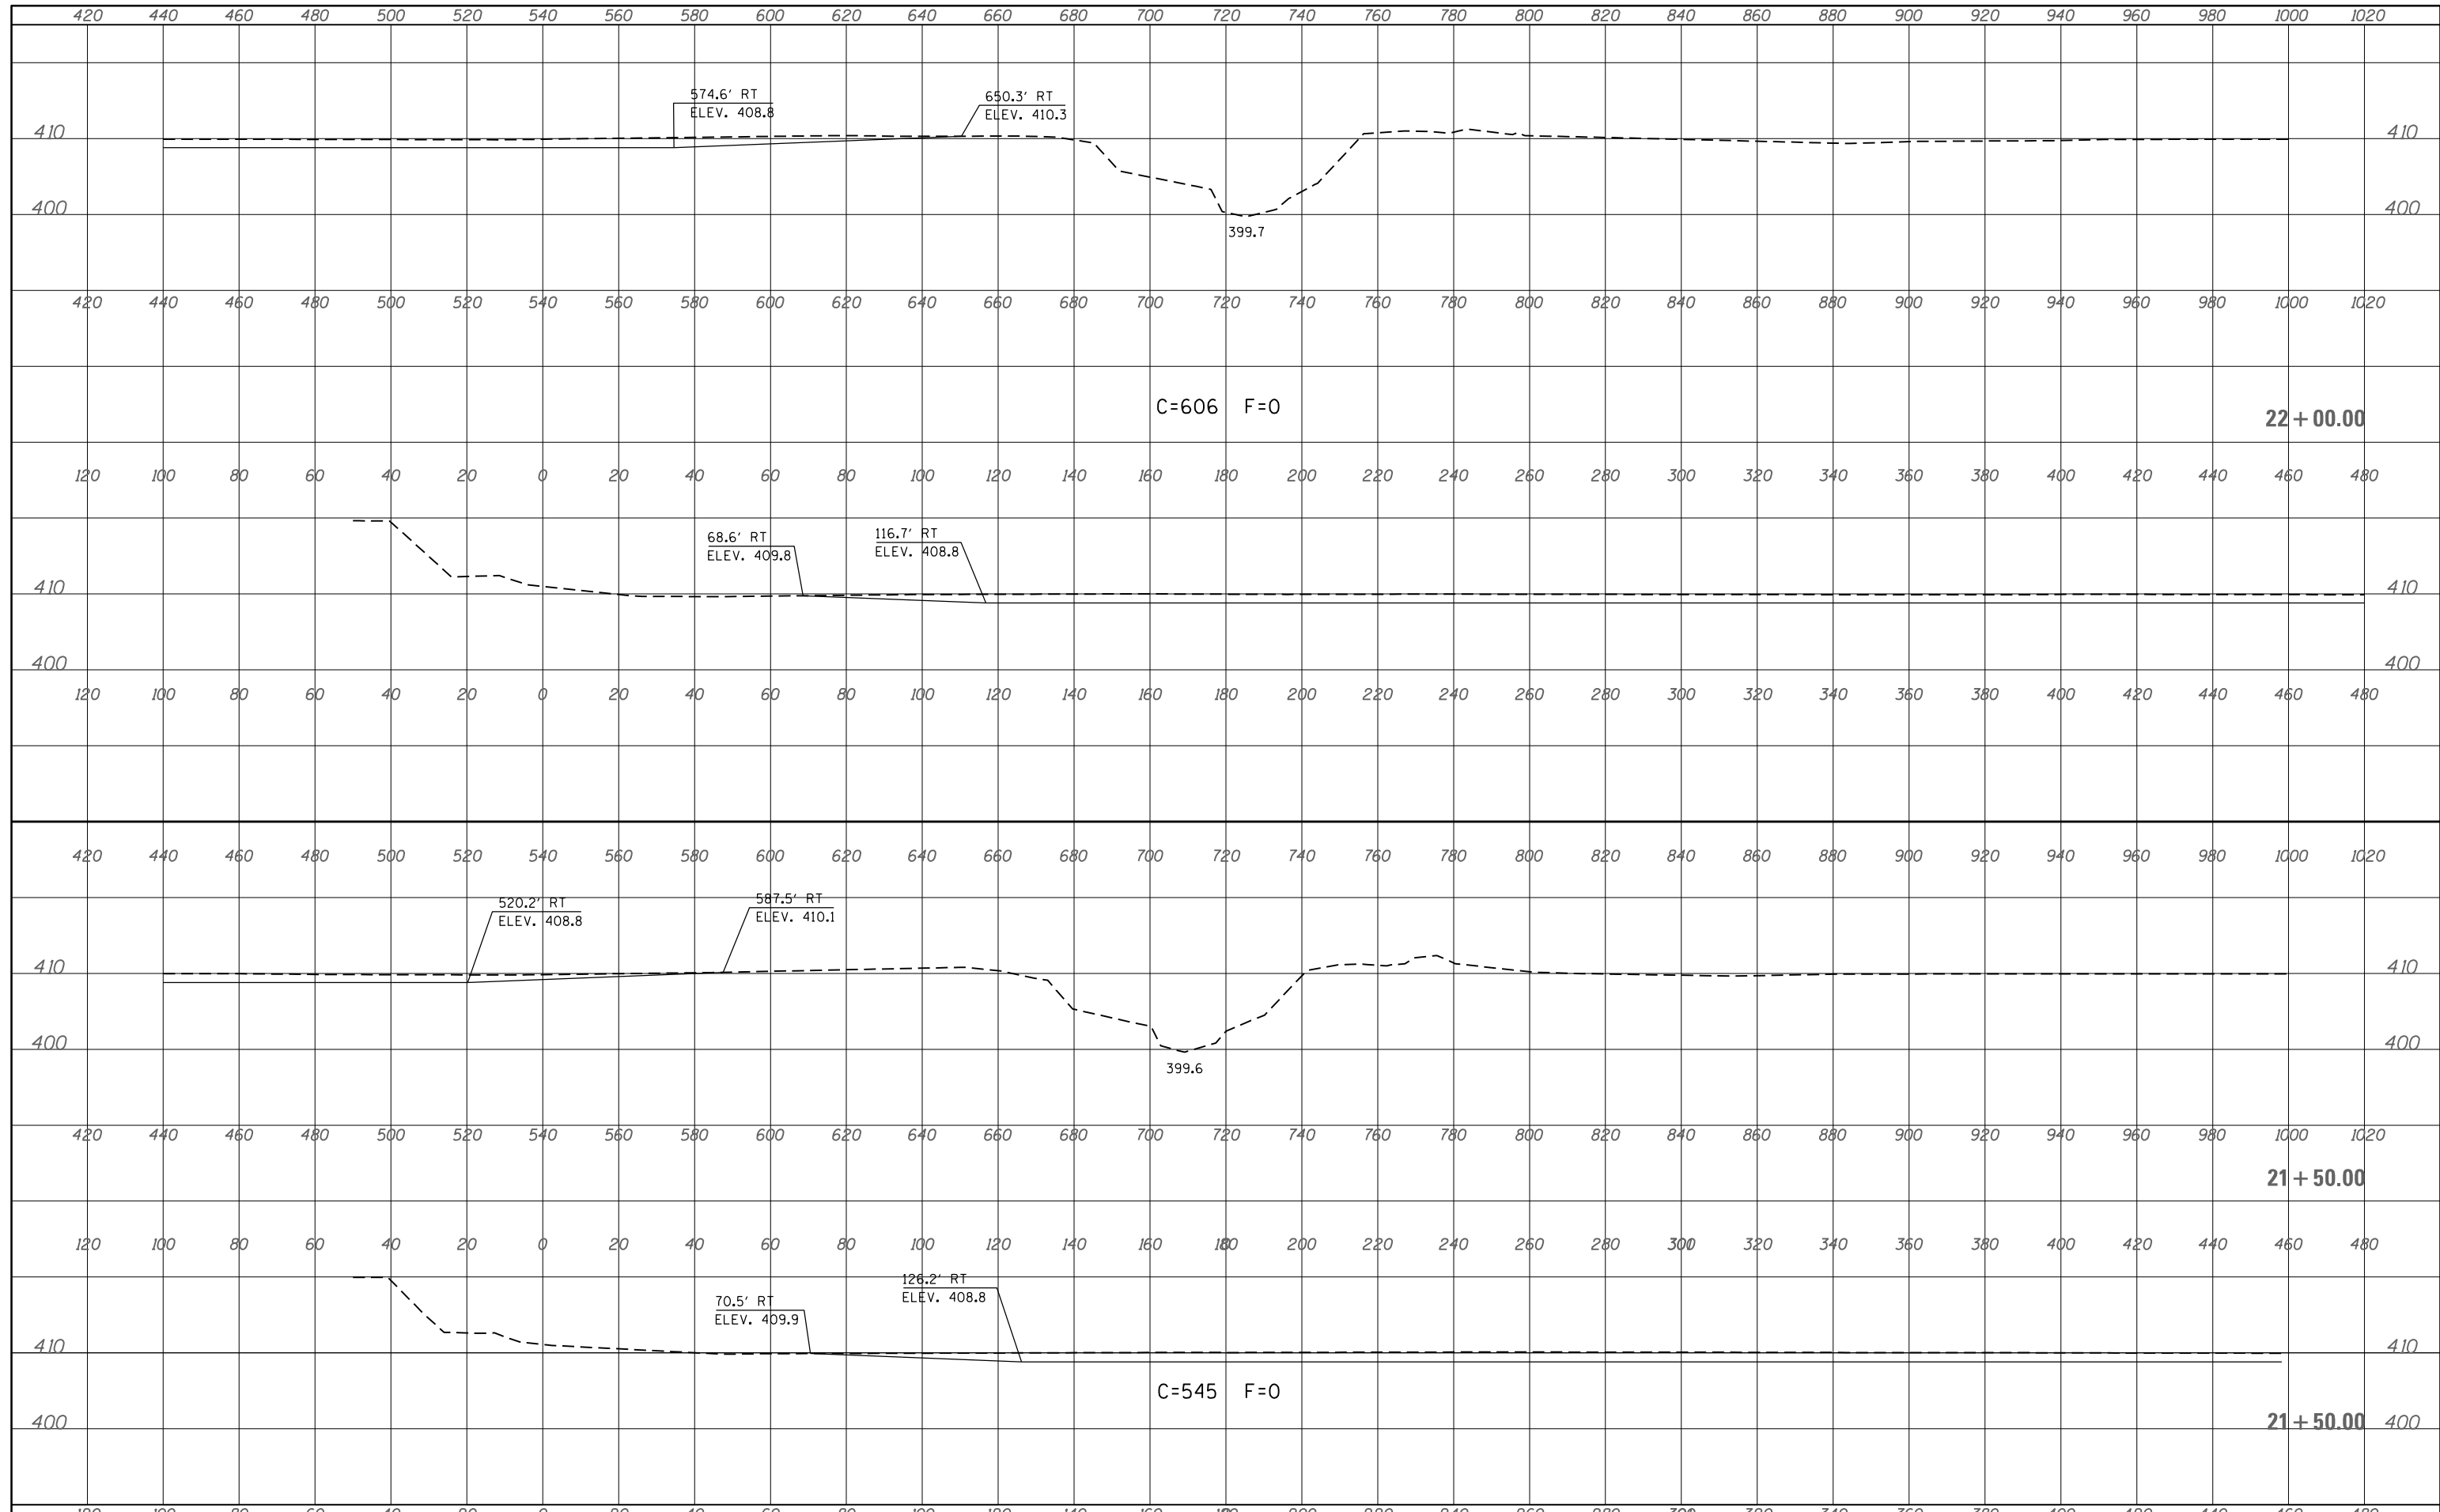

FILE NAME =	USER NAME = teasleyck	DESIGNED -	REVISED -	<b>STATE OF ILLINOIS</b> <b>DEPARTMENT OF TRANSPORTATION</b>	<b>CROSS-SECTIONS</b>			F.A. RTE.	SECTION	COUNTY	TOTAL SHEETS	SHEET NO.	
Default	Plot Scale = 40.0000' / in.	CHECKED -	REVISED -					VARIOUS	D-7 WETLAND MITIGATION	LAWRENCE	25	13	
	PLOT DATE = 2/1/2013	DATE -	REVISED -		SCALE:	SHEET	OF	SHEETS	STA. 21+50.00	TO STA. 22+00.00	CONTRACT NO. 74557		
					ILLINOIS FED. AID PROJECT								