


DATE	
BY	
SURVEYED	
PLOTTED	
TEMPLATE	
AREAS	
CHECKED	
FINAL SURVEY	
NOTE BOOK	
NO.	

DATE	
BY	
SURVEYED	
PLOTTED	
TEMPLATE	
AREAS	
CHECKED	
ORIGINAL SURVEY	
NOTE BOOK	
NO.	

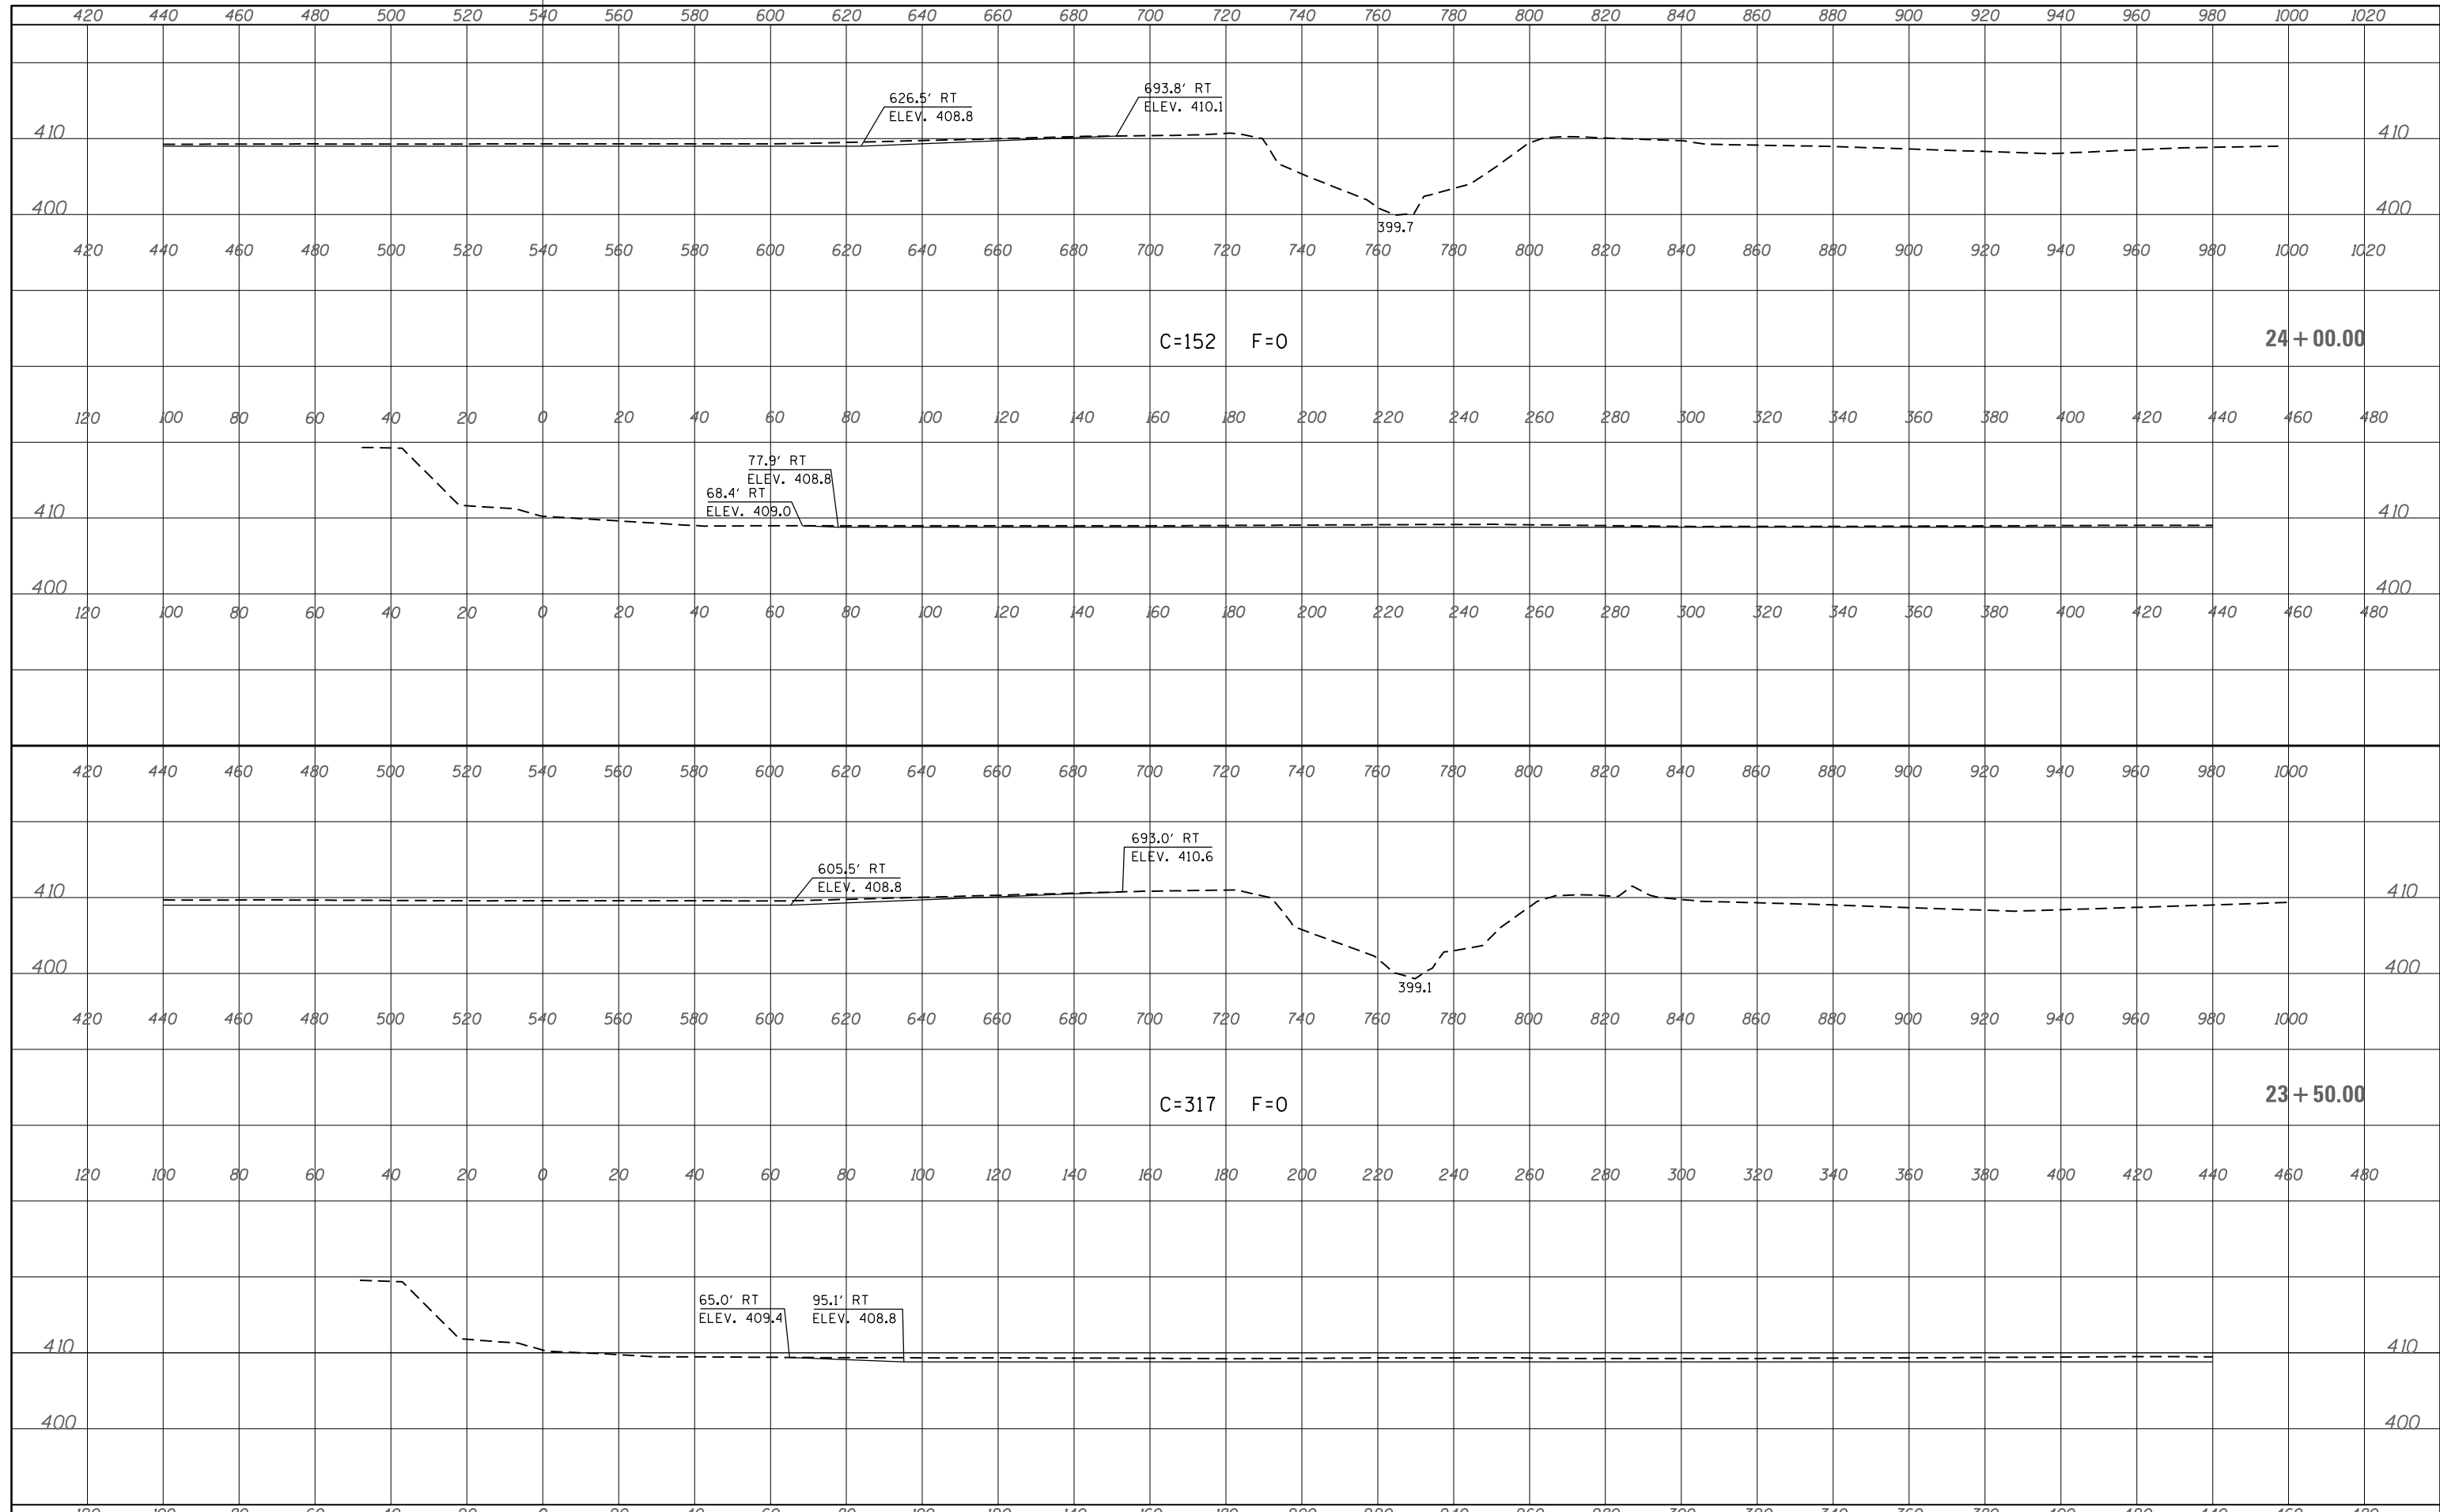

FILE NAME =	USER NAME = teasleyck	DESIGNED -	REVISED -	STATE OF ILLINOIS DEPARTMENT OF TRANSPORTATION	CROSS-SECTIONS				F.A. RTE.	SECTION	COUNTY	TOTAL SHEETS	SHEET NO.		
c:\pw_work\pwidot\teasleyck\d0285341\0774557-x.sht.dgn		DRAWN -	REVISED -		SCALE:	SHEET	OF	SHEETS	STA. 23+50.00	TO STA. 24+00.00	VARIOUS	D-7 WETLAND MITIGATION	LAWRENCE	25	15
Default		PLOT SCALE = 40.0000' / in.	CHECKED -		REVISED -										
		PLOT DATE = 2/1/2013	DATE -		REVISED -										
											CONTRACT NO. 74557				
											ILLINOIS FED. AID PROJECT				