


DATE	
BY	
SURVEYED	
PLOTTED	
TEMPLATE	
AREAS	
CHECKED	
FINAL SURVEY	
NOTE BOOK	
NO.	

DATE	
BY	
SURVEYED	
PLOTTED	
TEMPLATE	
AREAS	
CHECKED	
ORIGINAL SURVEY	
NOTE BOOK	
NO.	

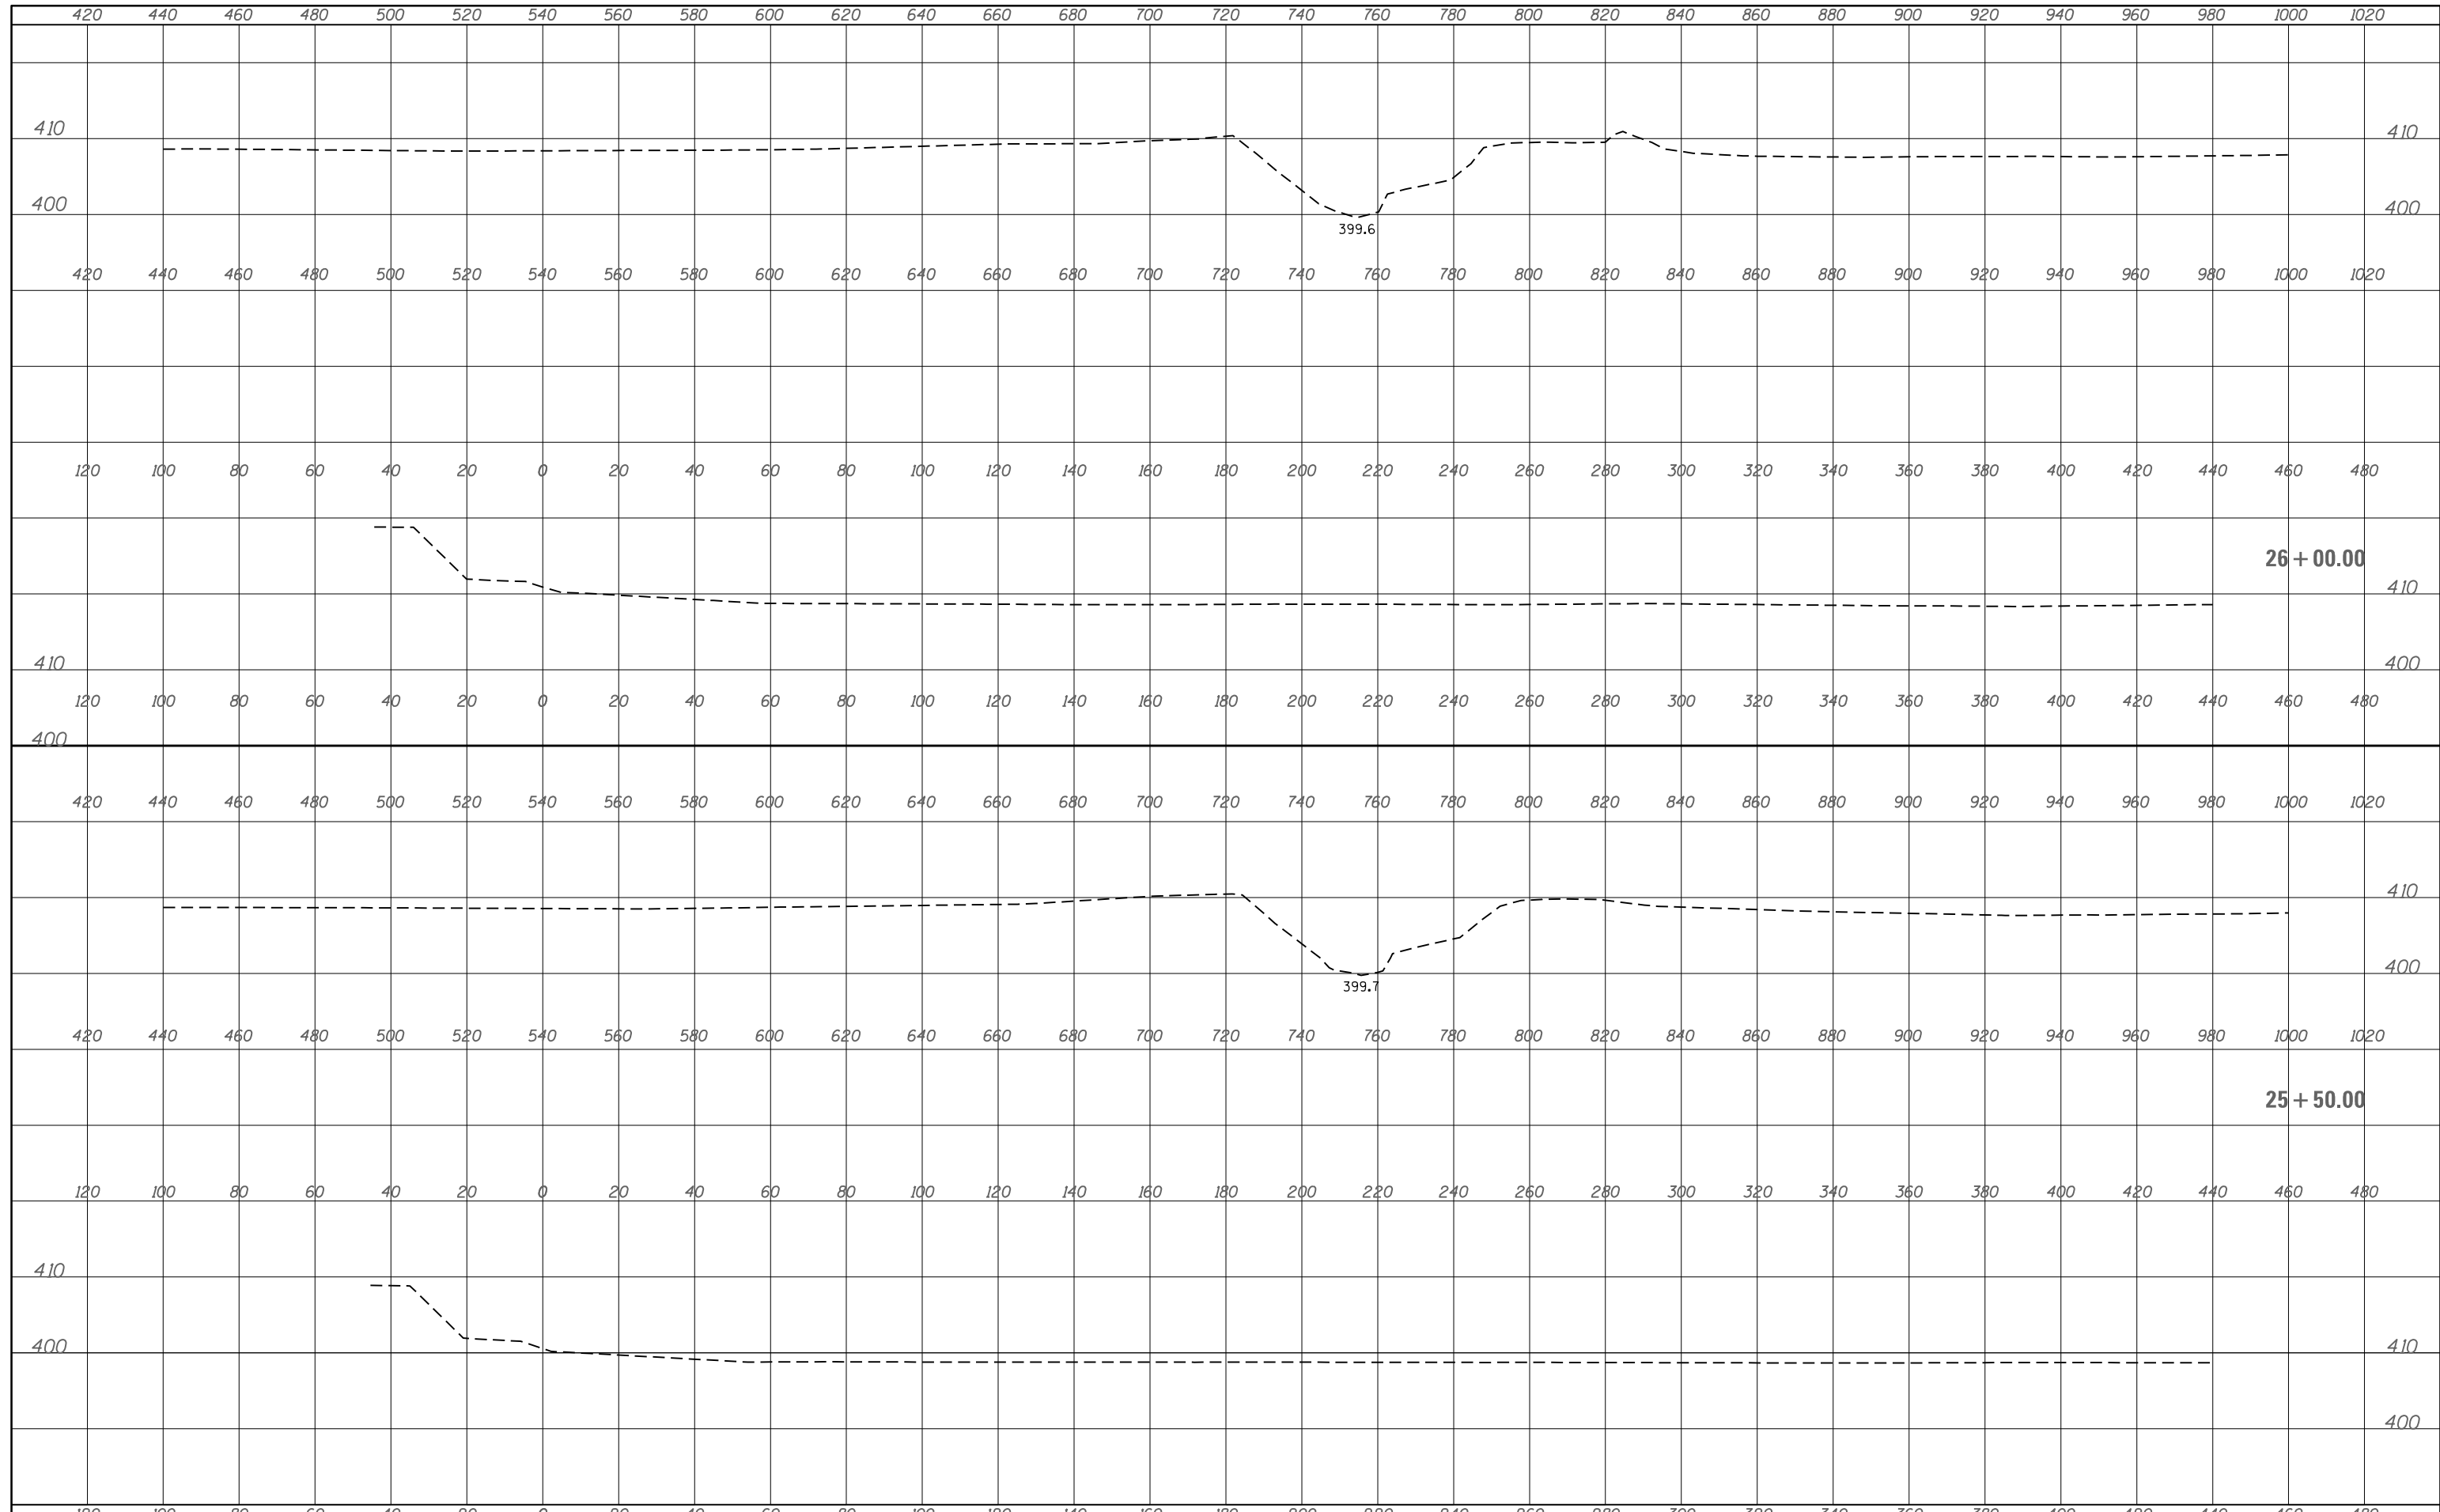

FILE NAME =	USER NAME = teasleyck	DESIGNED -	REVISIED -	320	<b>STATE OF ILLINOIS DEPARTMENT OF TRANSPORTATION</b>	<b>CROSS-SECTIONS</b>				F.A. RTE.	SECTION	COUNTY	TOTAL SHEETS	SHEET NO.	
c:\pw_work\pwidot\teasleyck\d0285341\0774557-x.sht.dgn		DRAWN -	REVISIED -			VARIOUS	D-7 WETLAND MITIGATION	LAWRENCE	25	17					
Default	PLOT SCALE = 40.0000' / in.	CHECKED -	REVISIED -			SCALE:	SHEET	OF	SHEETS	STA. 25+50.00	TO	STA. 26+00.00	CONTRACT NO. 74557		
	PLOT DATE = 2/1/2013	DATE -	REVISIED -			ILLINOIS FED. AID PROJECT									