


DATE	
BY	
SURVEYED	
PLOTTED	
TEMPLATE	
AREAS	
CHECKED	
FINAL SURVEY	
NOTE BOOK	
NO.	

DATE	
BY	
SURVEYED	
PLOTTED	
TEMPLATE	
AREAS	
CHECKED	
ORIGINAL SURVEY	
NOTE BOOK	
NO.	

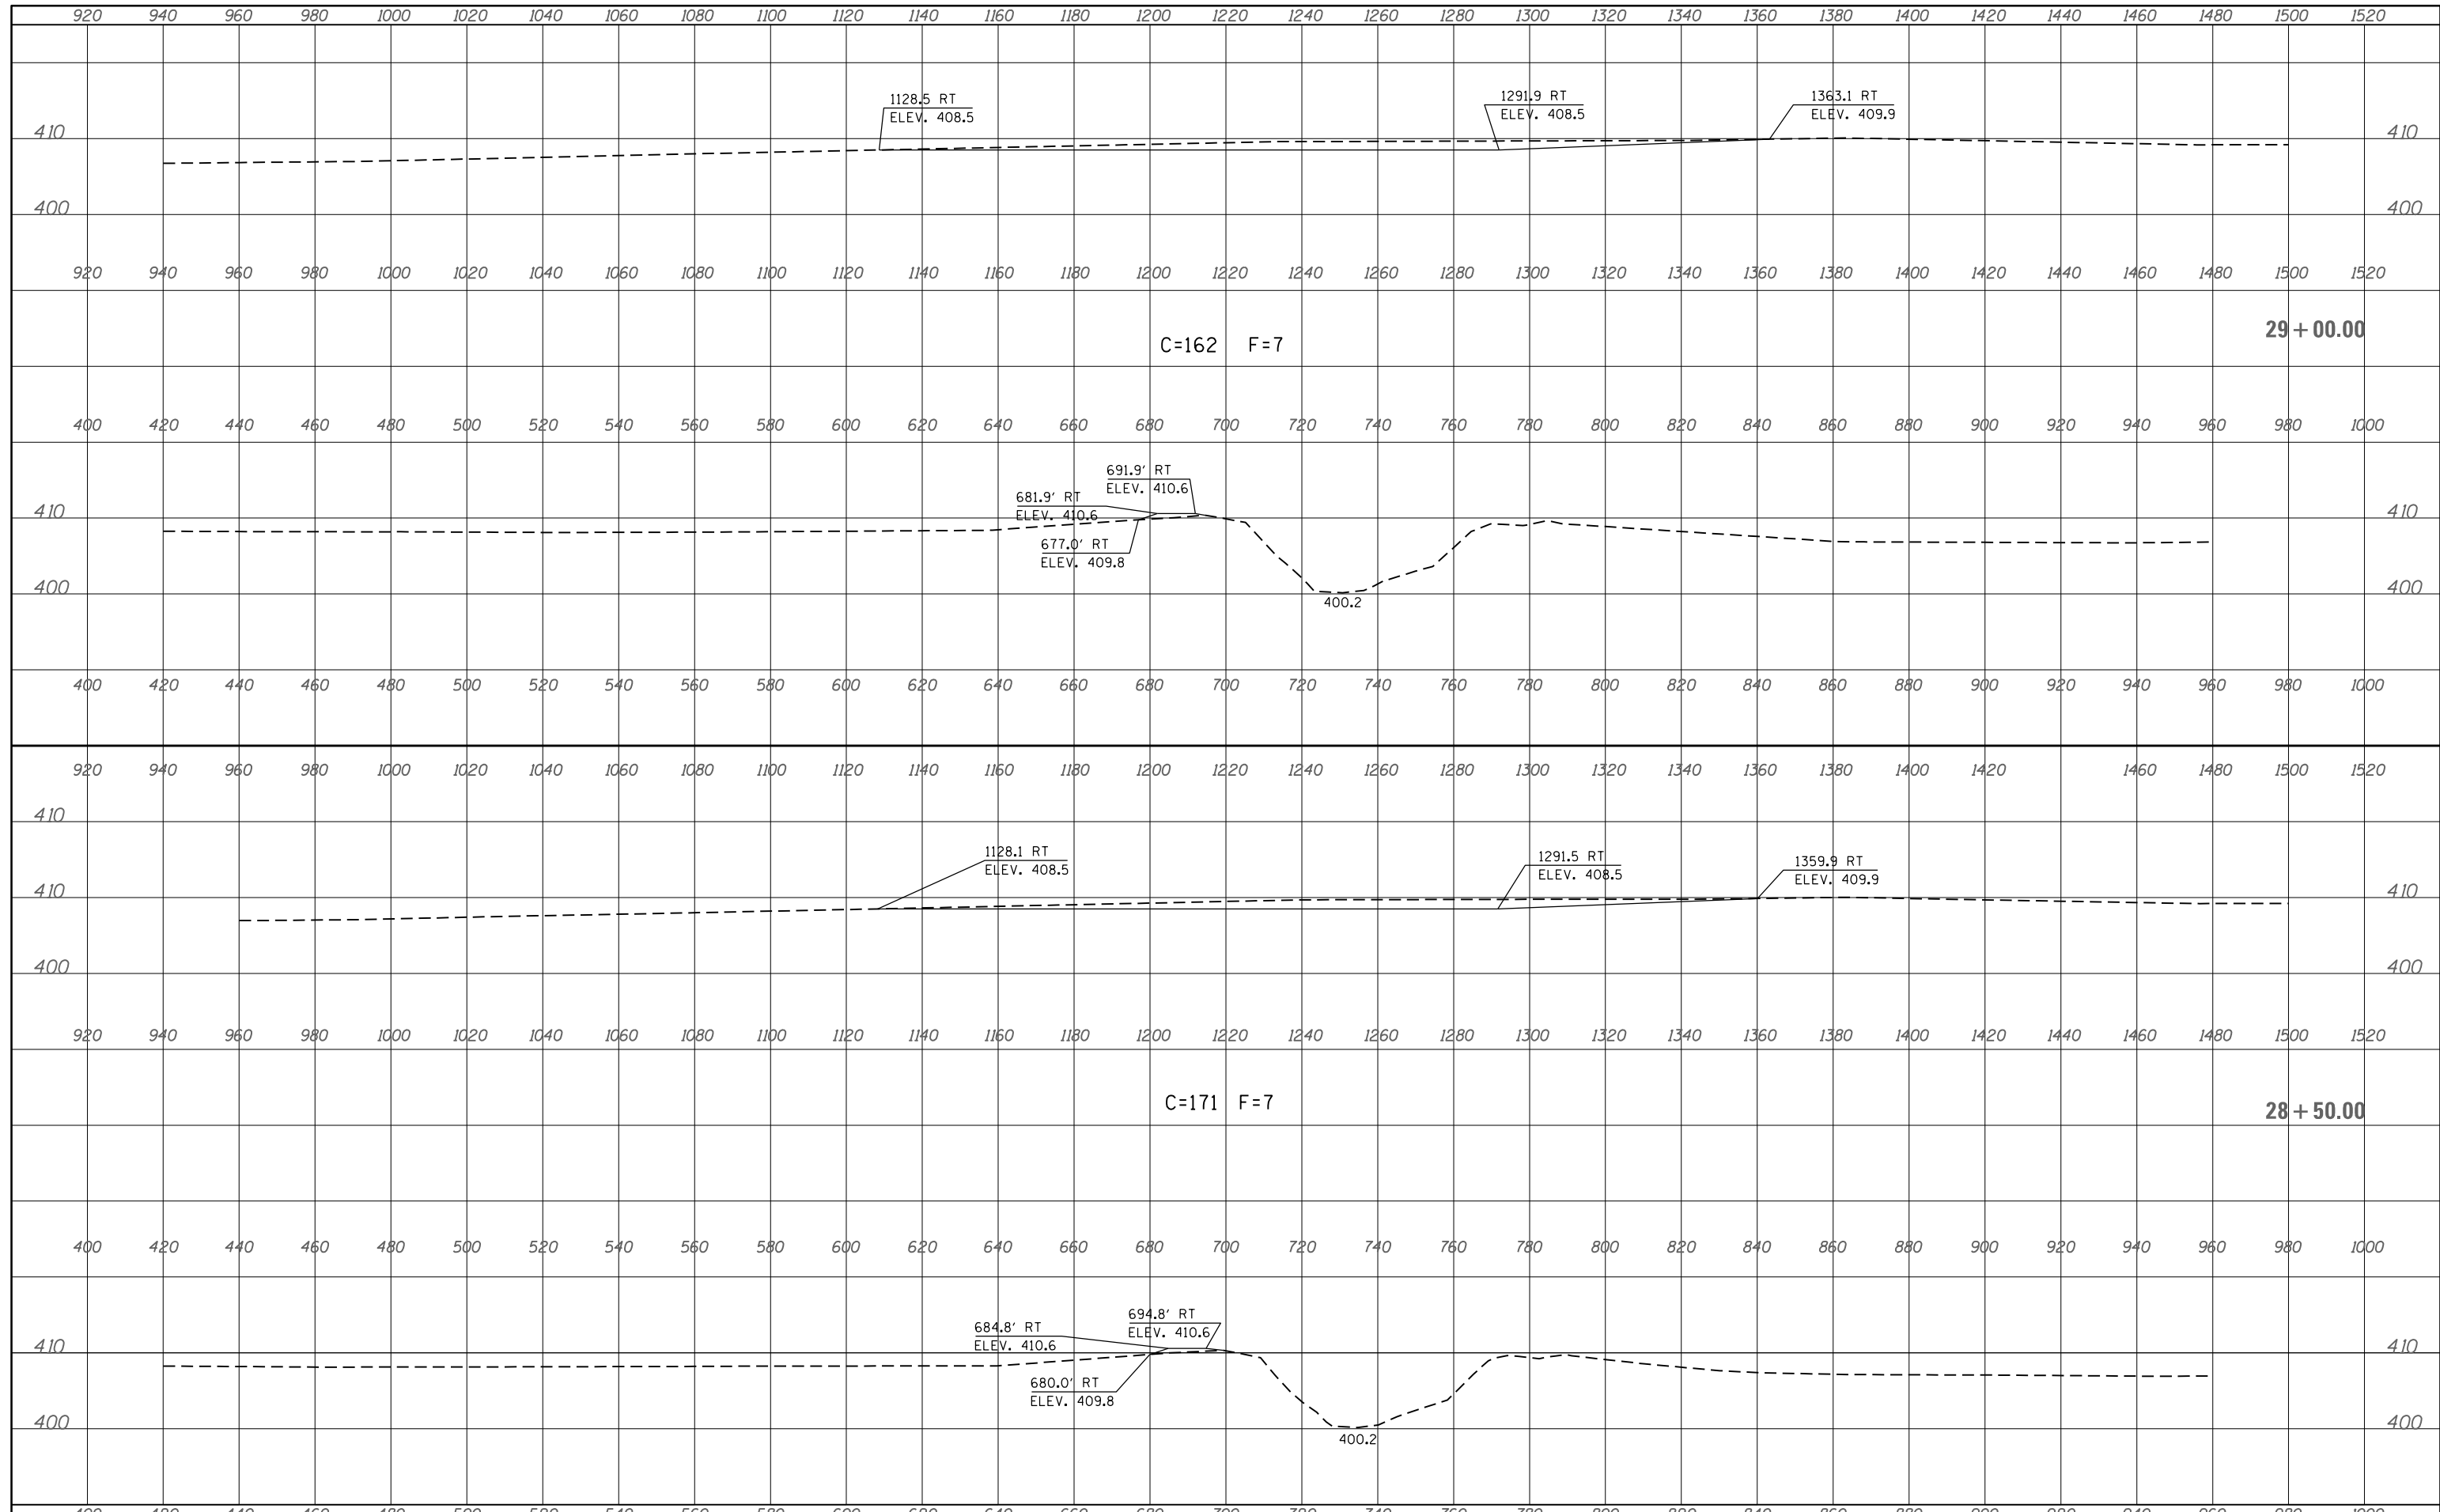

FILE NAME =	USER NAME = teasleyck	DESIGNED -	REVISIED -	<b>STATE OF ILLINOIS DEPARTMENT OF TRANSPORTATION</b>	<b>CROSS-SECTIONS</b>				F.A. RTE.	SECTION	COUNTY	TOTAL SHEETS	SHEET NO.
c:\pw_work\pwidot\teasleyck\d0285341\0774557-x.sht.dgn		DRAWN -	REVISIED -		VARIOUS	D-7 WETLAND MITIGATION	LAWRENCE	25	20				
Default	PLOT SCALE = 40.0000' / in.	CHECKED -	REVISIED -		SCALE: SHEET OF SHEETS STA. 28+50.00 TO STA. 29+00.00				CONTRACT NO. 74557				
	PLOT DATE = 2/1/2013	DATE -	REVISIED -		ILLINOIS FED. AID PROJECT								