


STA. 0+00 @ RAMP D =  
 STA. 10+45+89.16, 121.61' LT. @ FAI 255

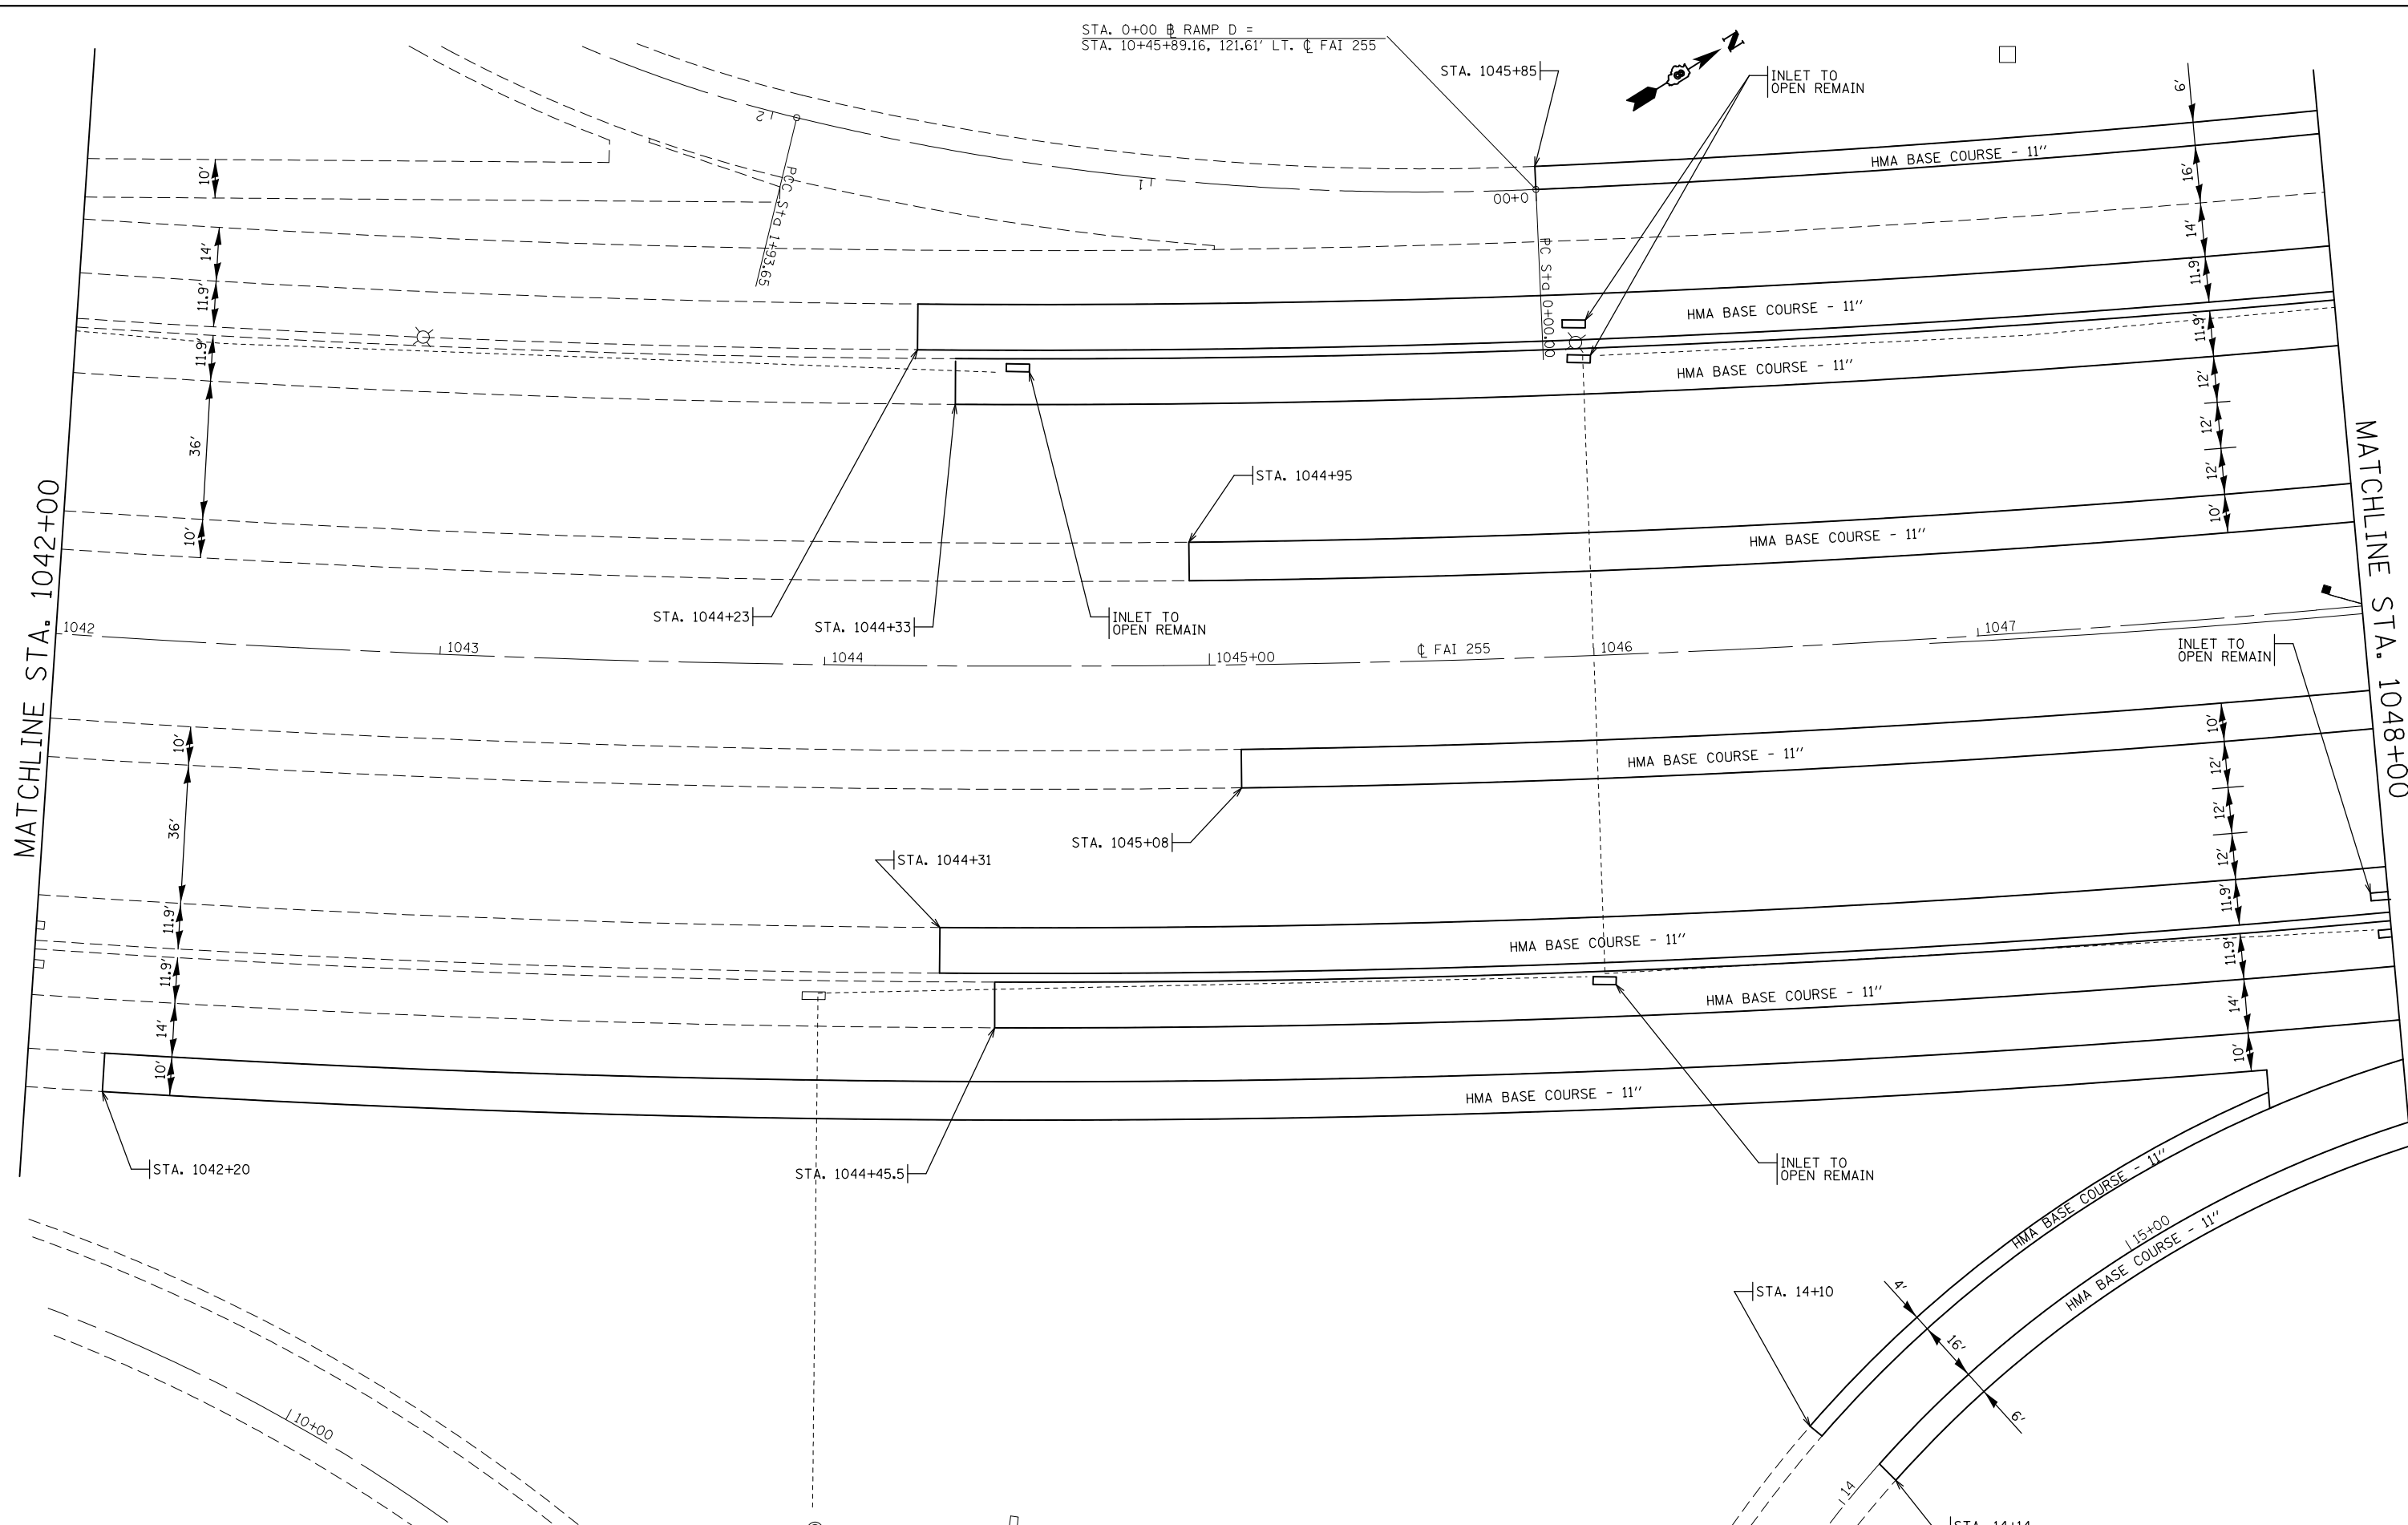

FILE NAME =	USER NAME = owerbj	DESIGNED -	REVISED -
et:\pw\work\p\dot\overbj\d0188460\d876b21-sht-plan.dgn		DRAWN -	REVISED -
	PLOT SCALE = 48.0000' / in.	CHECKED -	REVISED -
	PLOT DATE = 12/14/2012	DATE -	REVISED -

**STATE OF ILLINOIS  
 DEPARTMENT OF TRANSPORTATION**

<b>PLAN SHEETS</b>			
SCALE: 20:1	SHEET NO. 1 OF 5 SHEETS	STA.	TO STA.

F.A.I. RTE.	SECTION	COUNTY	TOTAL SHEETS	SHEET NO.
255	82-2HB-2-I	ST. CLAIR	54	9
CONTRACT NO. 76B21				
FED. ROAD DIST. NO. ILLINOIS FED. AID PROJECT				