


MATCHLINE STA. 1030+00

MATCHLINE STA. 1036+00

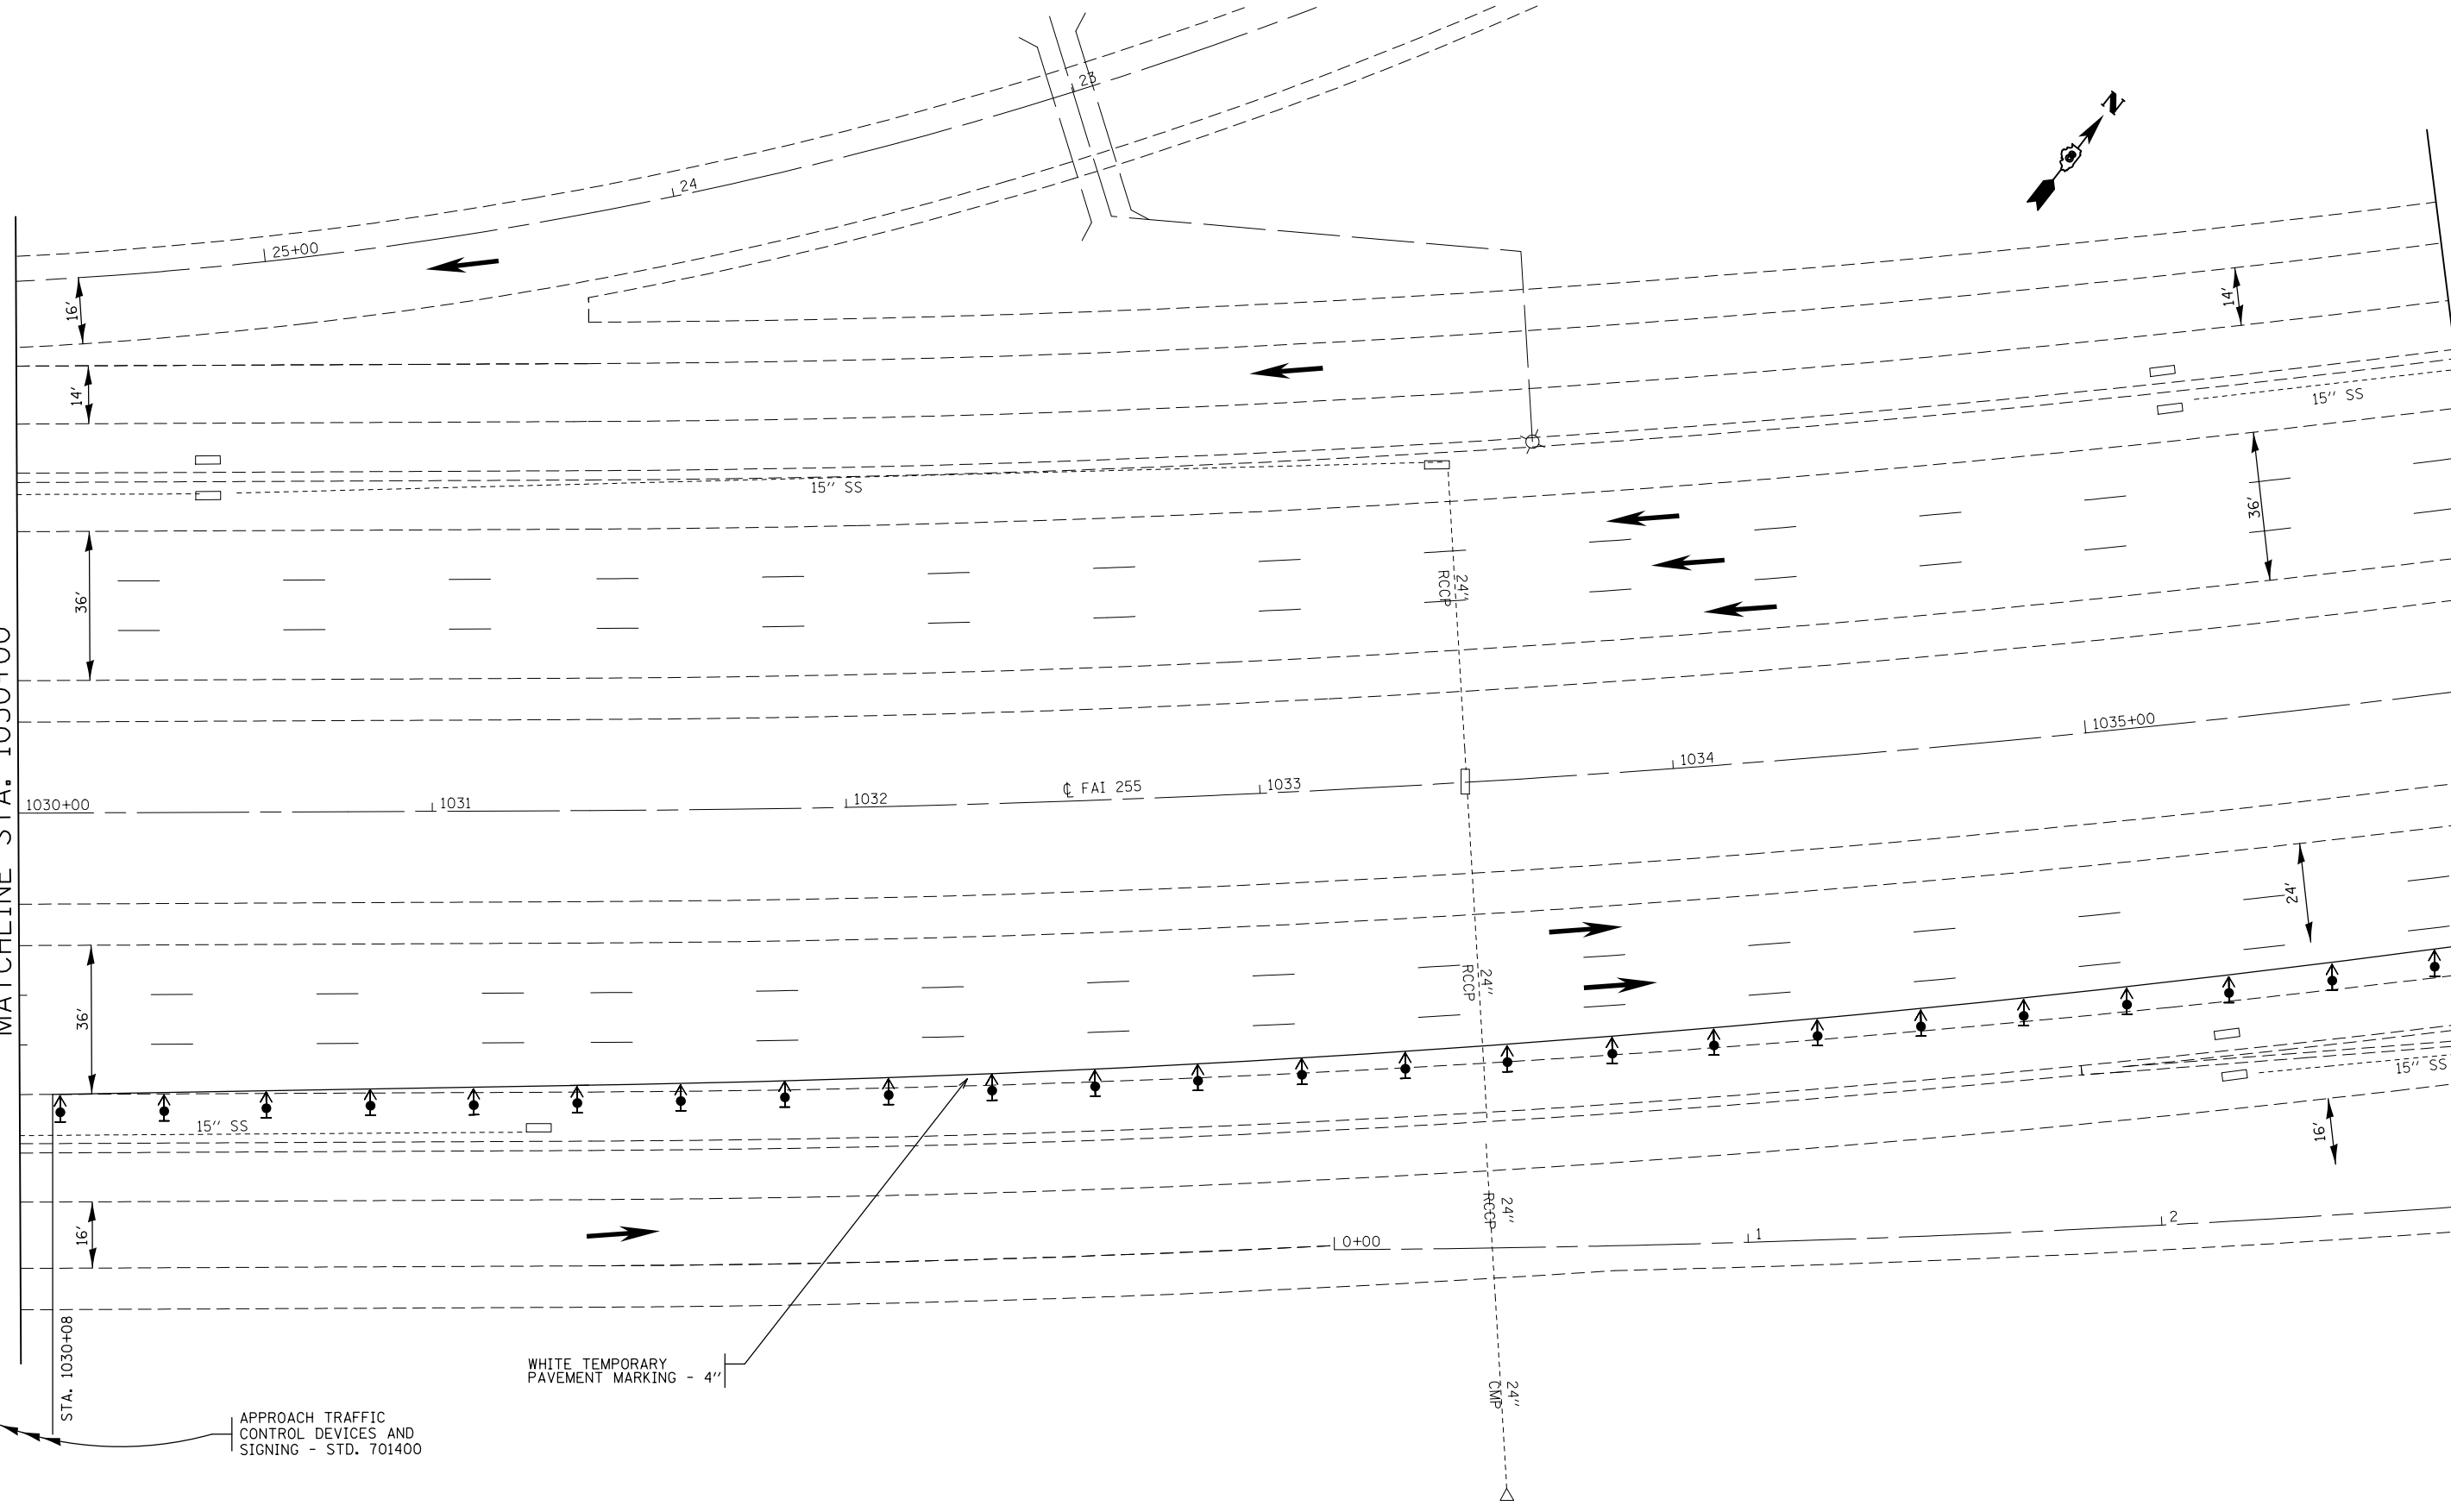

APPROACH TRAFFIC CONTROL DEVICES AND SIGNING - STD. 701400

WHITE TEMPORARY PAVEMENT MARKING - 4"

FILE NAME =	USER NAME = owerbj	DESIGNED -	REVISED -
et:\pw\work\p\idot\overbj\d0188460\d876621-sht-staging1.dgn		DRAWN -	REVISED -
	PLOT SCALE = 40.0000' / in.	CHECKED -	REVISED -
	PLOT DATE = 12/14/2012	DATE -	REVISED -

**STATE OF ILLINOIS  
DEPARTMENT OF TRANSPORTATION**

**SUGGESTED STAGE CONSTRUCTION AND TRAFFIC CONTROL - STAGE I**

SCALE: 20:1      SHEET NO. 2 OF 18 SHEETS      STA.      TO STA.

F.A.I. RTE.	SECTION	COUNTY	TOTAL SHEETS	SHEET NO.
255	82-82-2H8-2-1	ST. CLAIR	54	16
CONTRACT NO. 76B21				
FED. ROAD DIST. NO.      ILLINOIS FED. AID PROJECT				