


**PARTIAL PATCHING PLAN**  
(Span 8 thru Span 10)

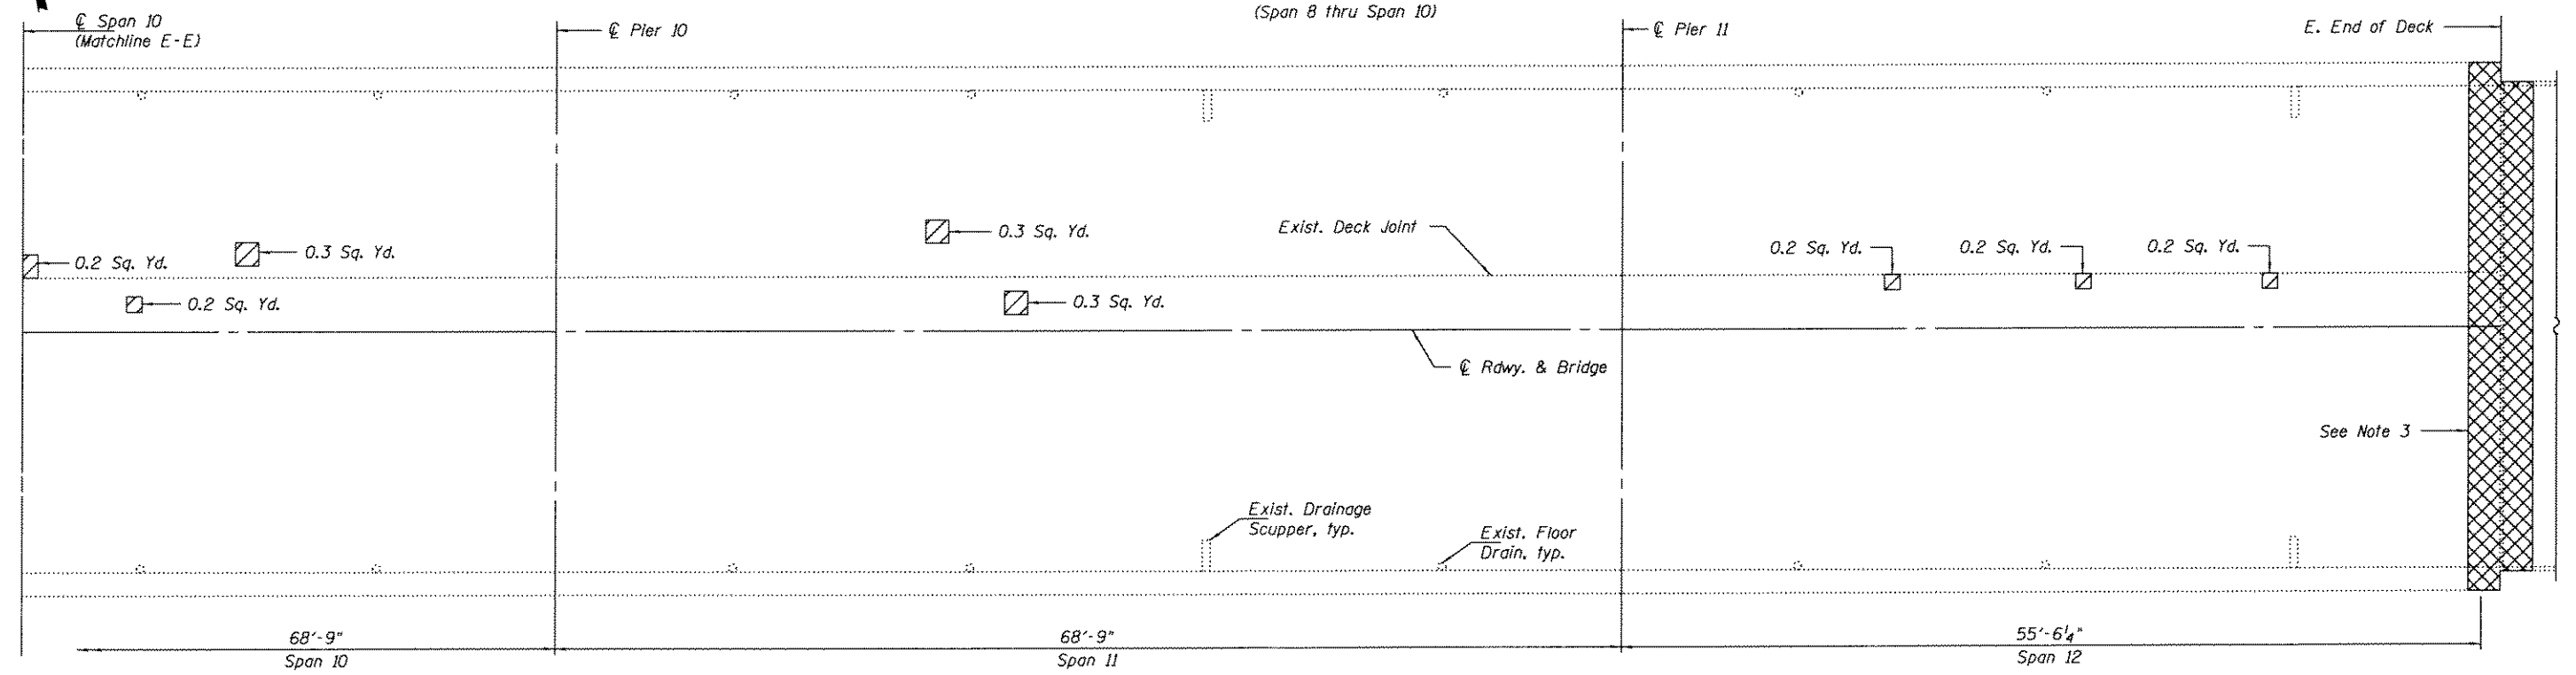

**PARTIAL PATCHING PLAN**  
(Span 10 thru Span 12)

**LEGEND**

- Limits of Deck Slab Repair (Partial).
- Limits of Expansion Joint Replacement (See Note 3).

**BILL OF MATERIAL**

Item	Unit	Total
Deck Slab Repair (Partial)	Sq. Yd.	36.2

**Notes:**

1. Repair areas shown in Square Yards and are not to scale.
2. Quantities and limits shown for Deck Slab Repair (Partial) are estimated. Actual limits shall be determined in the field and noted in the As-Built Plans.
3. For Expansion Joint Replacement Details, see sheets 7 thru 14 of 28.
4. For Stage Construction Scheme, see sheet 2 of 28.
5. Work this sheet with sheets 4 and 5 of 28.