


STATE OF ILLINOIS
DEPARTMENT OF PUBLIC WORKS & BUILDINGS
DIVISION OF HIGHWAYS

PROJECT NO.	11-2	SECTION	St Clair	41	4
DATE	11/14/2012	SCALE	AS SHOWN		

SHEET NO. 4
20 SHEETS

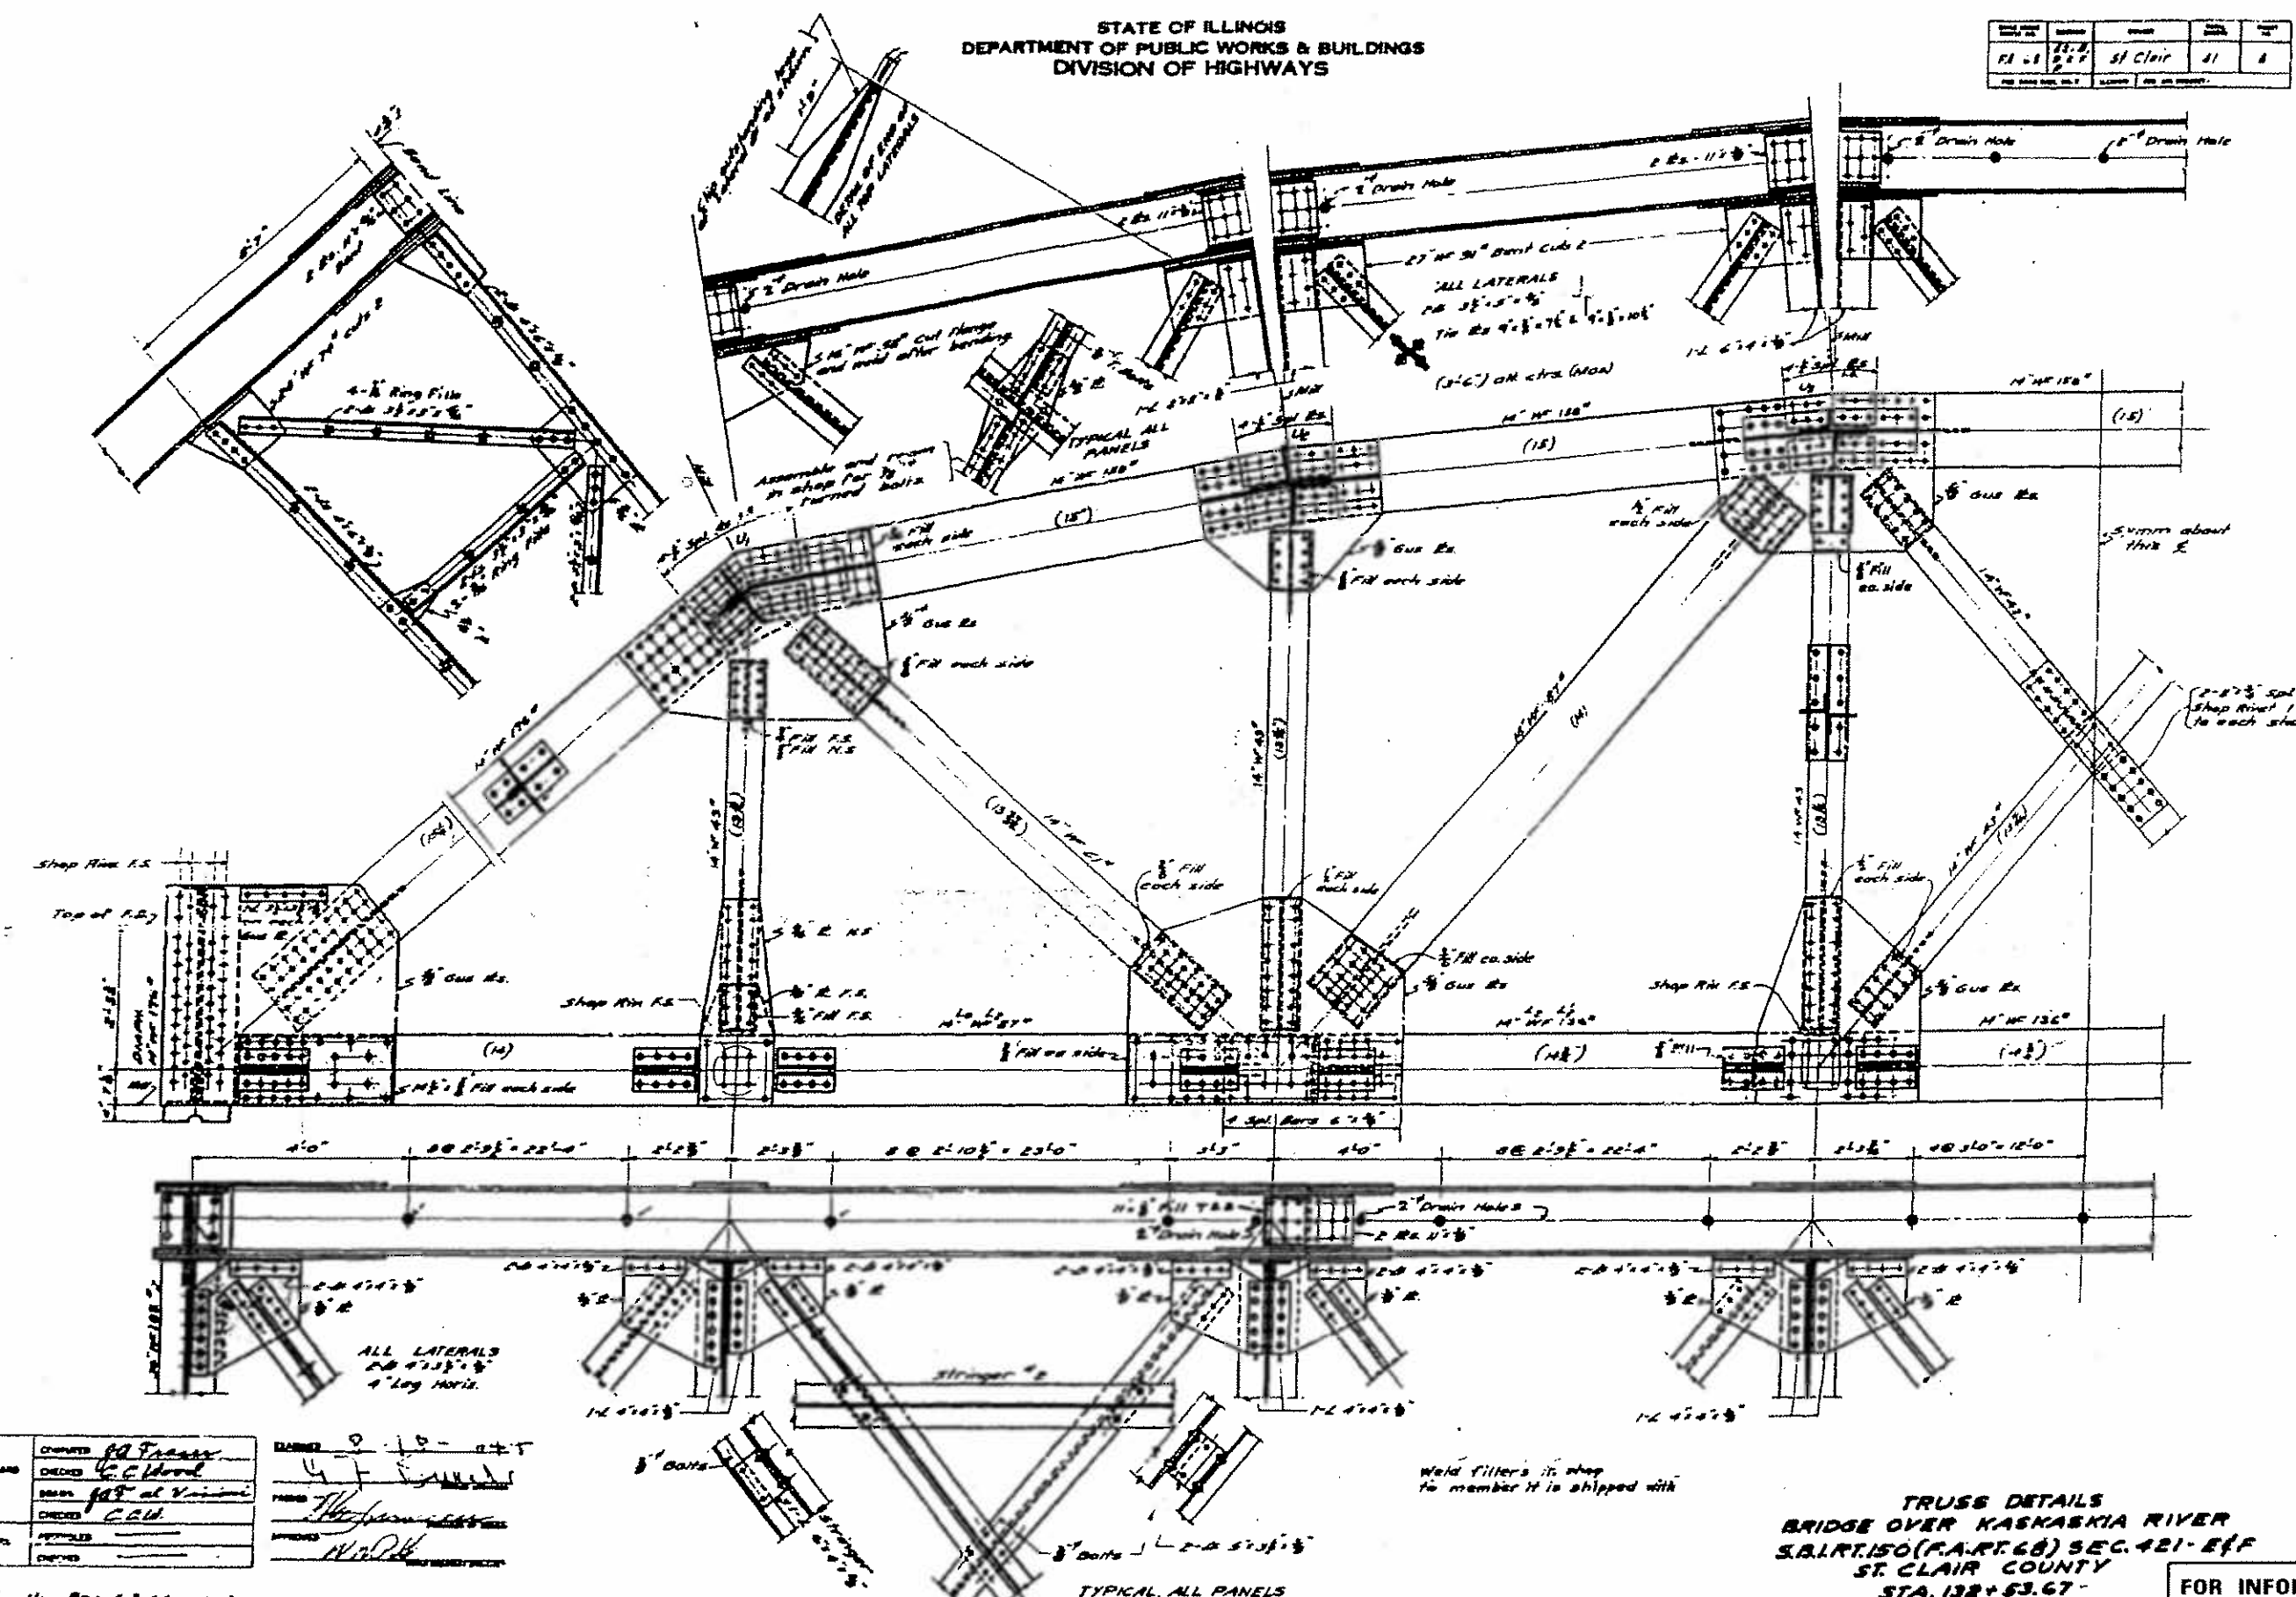

DESIGNED	9-10-04 T
DRAWN	[Signature]
CHECKED	[Signature]
APPROVED	[Signature]

TRUSS DETAILS
BRIDGE OVER KASKASKIA RIVER
S.B. RT. 150 (P.A. RT. 68) SEC. 421 - E & F
ST. CLAIR COUNTY
STA. 132+53.67

FOR INFORMATION ONLY