

STATE OF ILLINOIS  
DEPARTMENT OF TRANSPORTATION  
DIVISION OF HIGHWAYS

**PROPOSED  
HIGHWAY PLANS**

FAP ROUTE 761 (IL 108)  
SECTION (101, 102)I-1  
PROJECT HSIP-0761(012)  
SHOULDERS AND RUMBLE STRIP  
GREENE COUNTY

C-98-092-12

F.A.P. RTE.	SECTION	COUNTY	TOTAL SHEETS	SHEET NO.
761	(101, 102)I-1	GREENE	6	1
		ILLINOIS	CONTRACT NO. 76G00	

INDEX OF SHEETS


- 1 COVER SHEET
- 2 GENERAL NOTES & SCHEDULES
- 3 SUMMARY OF QUANTITIES
- 4 TYPICAL SECTIONS
- 5-6 PLAN SHEET

HIGHWAY STANDARDS

000001-06	701201-04
001006	701306-03
482011-03	701311-03
642001-02	701326-04
	701901-02

COMMITMENTS

NONE


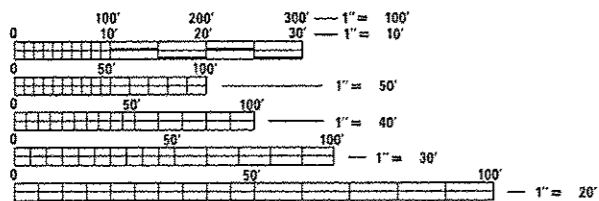


FULL SIZE PLANS HAVE BEEN PREPARED USING STANDARD ENGINEERING SCALES. REDUCED SIZED PLANS WILL NOT CONFORM TO STANDARD SCALES. IN MAKING MEASUREMENTS ON REDUCED PLANS, THE ABOVE SCALES MAY BE USED.

J.U.L.I.E.  
JOINT UTILITY LOCATION INFORMATION FOR EXCAVATION  
1-800-892-8123  
OR 811

PROJECT ENGINEER - TIM PADGETT (618) 346-3325  
PROJECT MANAGER - LIZ BURNSIDE (618) 346-3196

CONTRACT NO. 76G00

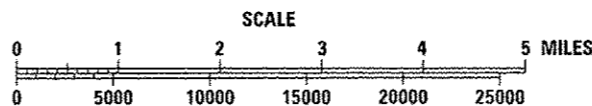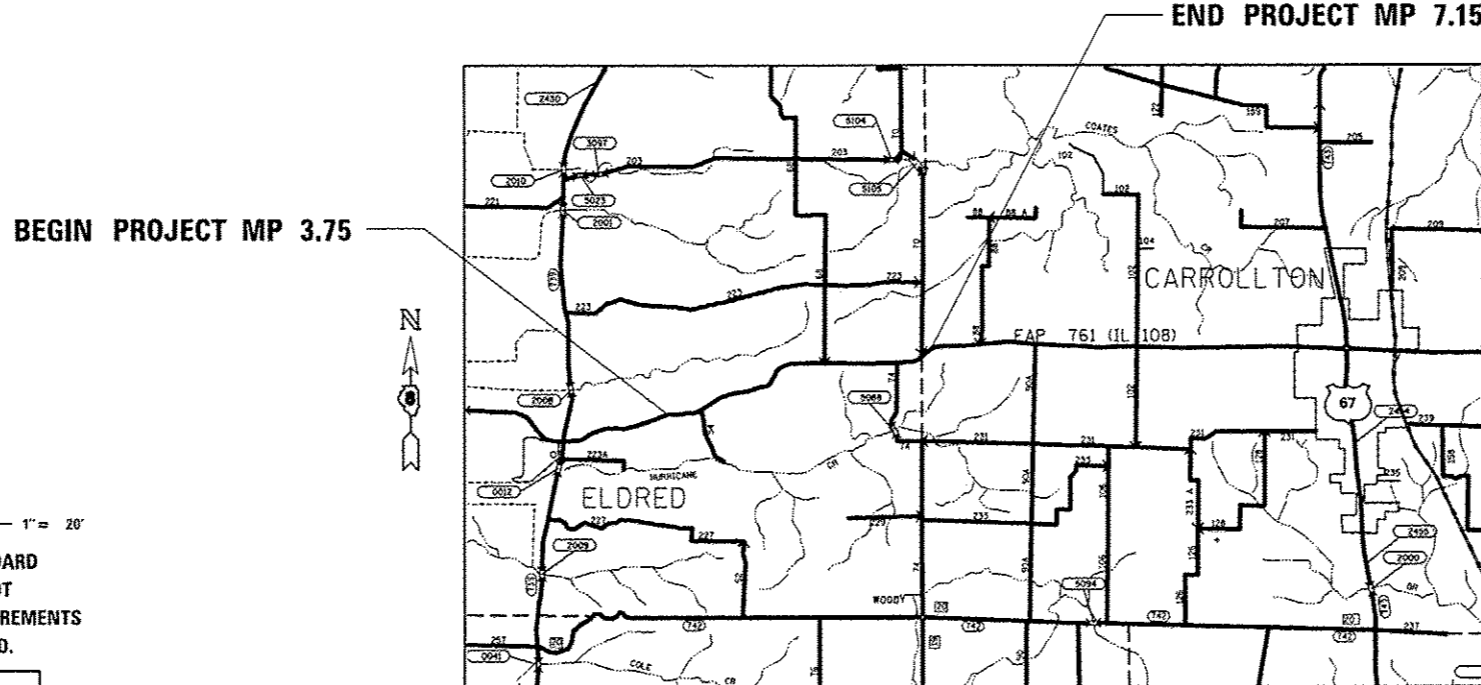

GROSS LENGTH = 17,950 FT. = 3.4 MILE  
NET LENGTH = 17,950 FT. = 3.4 MILE

D-98-083-12



STATE OF ILLINOIS  
DEPARTMENT OF TRANSPORTATION  
DIVISION OF HIGHWAYS

SUBMITTED January 28 2013  
*[Signature]*  
DEPUTY DIRECTOR OF HIGHWAYS, REGION ENGINEER

March 22 2013  
*[Signature]*  
ENGINEER OF DESIGN AND ENVIRONMENT

March 22 2013  
*[Signature]*  
DIRECTOR OF HIGHWAYS, CHIEF ENGINEER

**PRINTED BY THE AUTHORITY  
OF THE STATE OF ILLINOIS**