




MATCHLINE MP 5.80

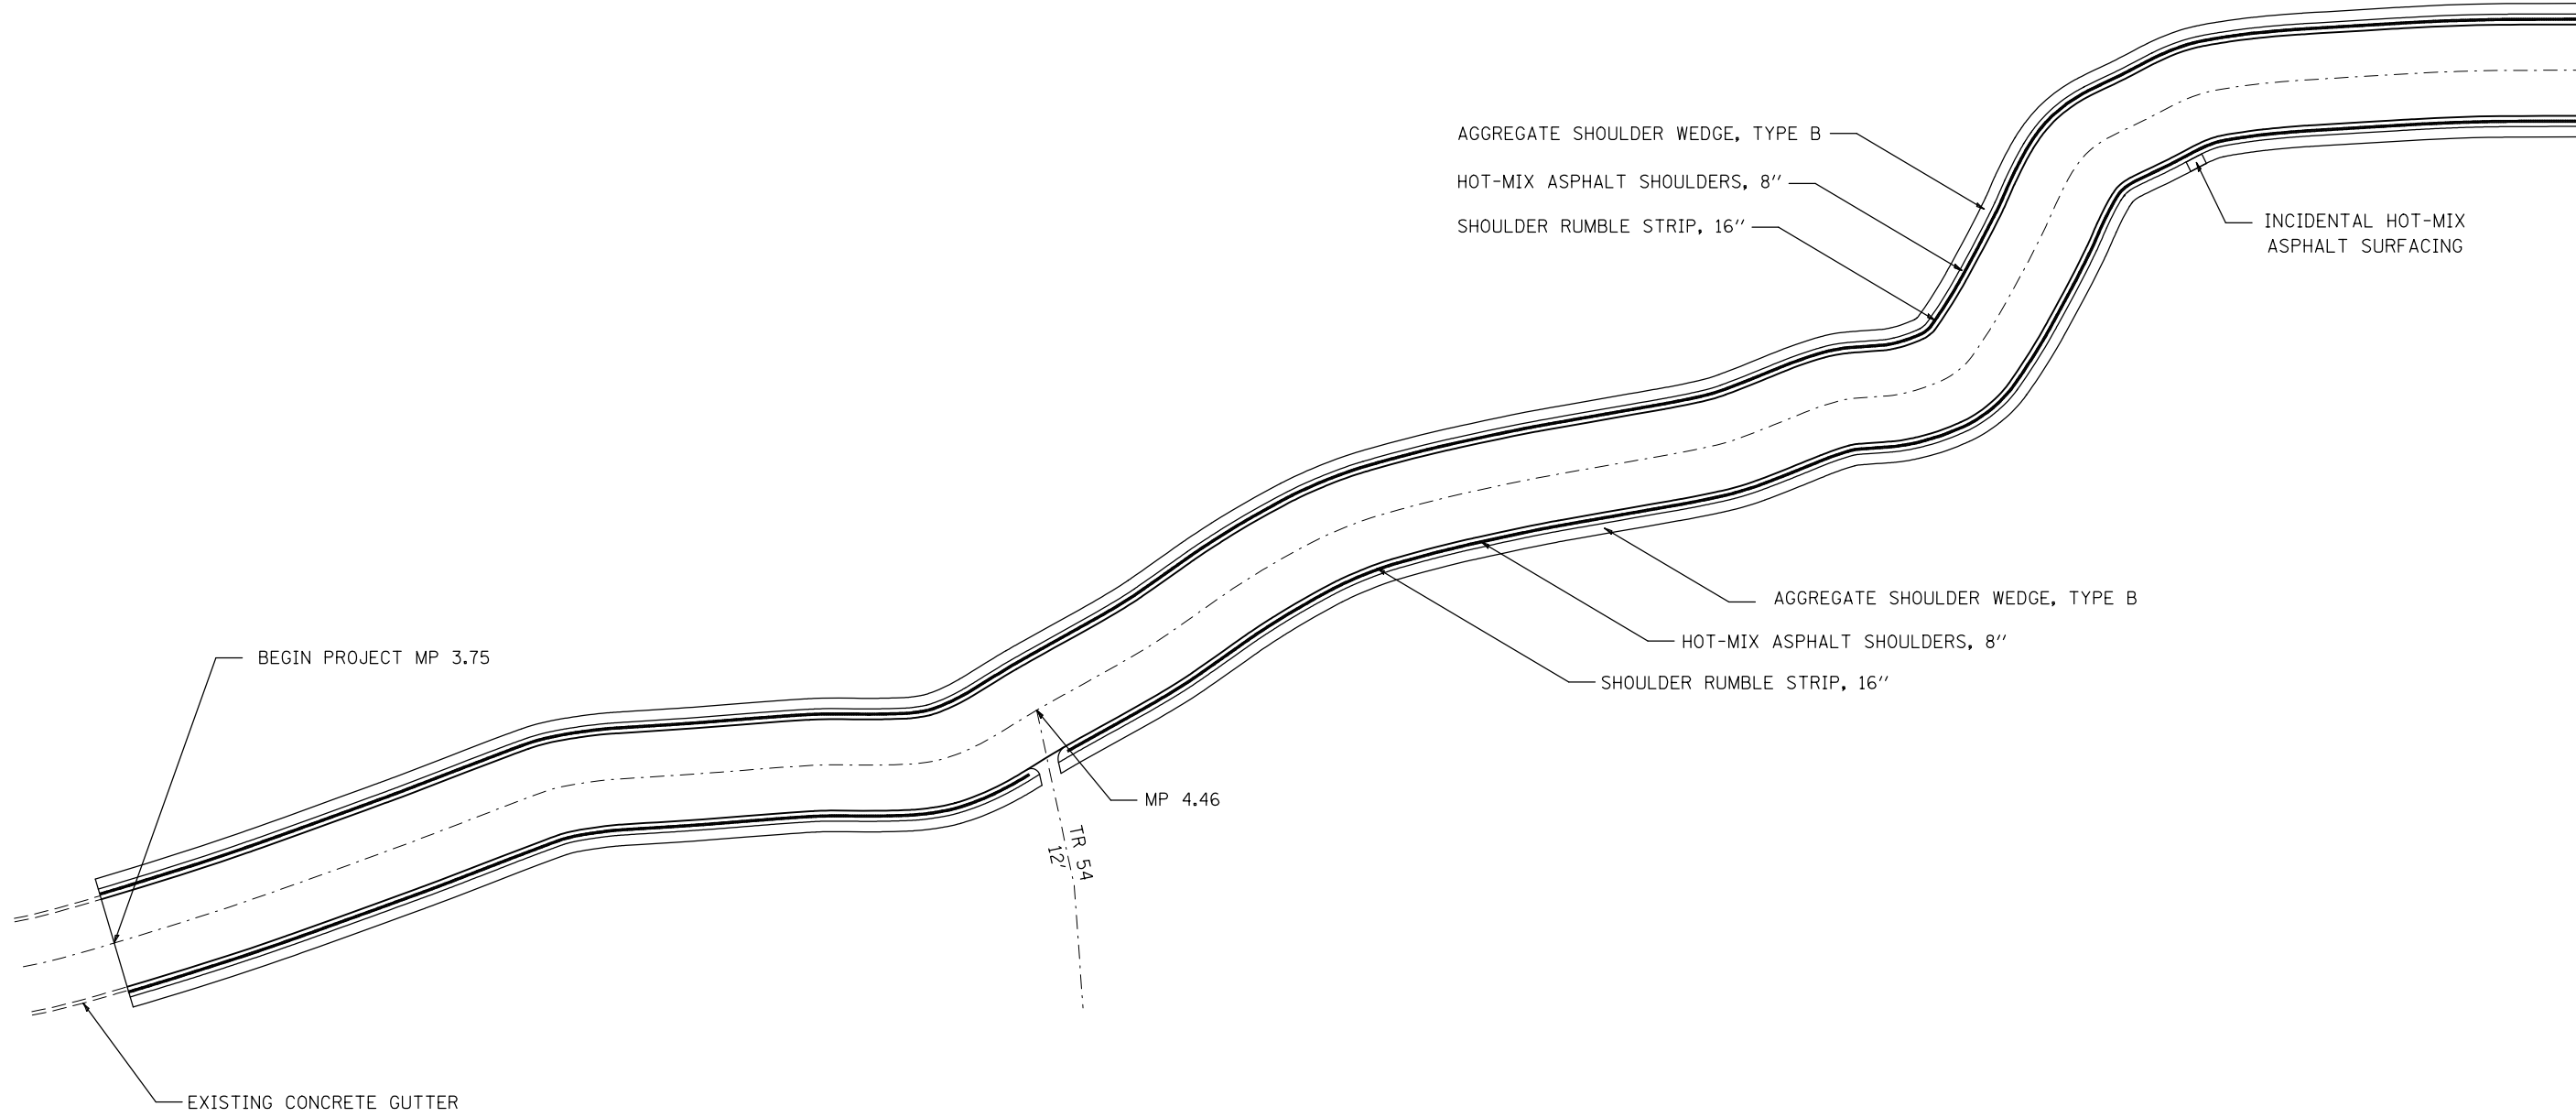

BEGIN PROJECT MP 3.75

EXISTING CONCRETE GUTTER

MP 4.46

TR 54
12'

AGGREGATE SHOULDER WEDGE, TYPE B
HOT-MIX ASPHALT SHOULDERS, 8"
SHOULDER RUMBLE STRIP, 16"

INCIDENTAL HOT-MIX ASPHALT SURFACING

AGGREGATE SHOULDER WEDGE, TYPE B
HOT-MIX ASPHALT SHOULDERS, 8"
SHOULDER RUMBLE STRIP, 16"

NOT TO SCALE

| | | | | | | | | | | | | |
|---|-------------------------------|------------|-----------|---|--------------------|--------------|-----------|---------------------|---------------------------|--------|--------------|-----------|
| FILE NAME = | USER NAME = burnsideem | DESIGNED - | REVISED - | STATE OF ILLINOIS DEPARTMENT OF TRANSPORTATION | PLAN SHEET | | | F.A.P. RTE. | SECTION | COUNTY | TOTAL SHEETS | SHEET NO. |
| et:\pw\work\p1\dot\burnsideem\d0310095\d076g00-sht-plan.dgn | | DRAWN - | REVISED - | | 761 | (101, 102)-1 | GREENE | 6 | 5 | | | |
| | PLOT SCALE = 100.0000' / 1in. | CHECKED - | REVISED - | | CONTRACT NO. 76G00 | | | FED. ROAD DIST. NO. | ILLINOIS FED. AID PROJECT | | | |
| | PLOT DATE = 1/14/2013 | DATE - | REVISED - | | SCALE: | SHEET NO. | OF SHEETS | STA. | TO STA. | | | |