



G:\2010MUNA\10M008-Geneseo-S.State St. SewerWaterDrawings\Plot\A10M008 TYPICAL SECTIONS.dwg, 3/7/2013 9:30:10 AM, jefim

PROPOSED TYPICAL SECTION
STATE STREET
STA. 1+68 TO STA. 2+27.06
PCC PAVEMENT WITH INTEGRAL CURB
N.T.S.

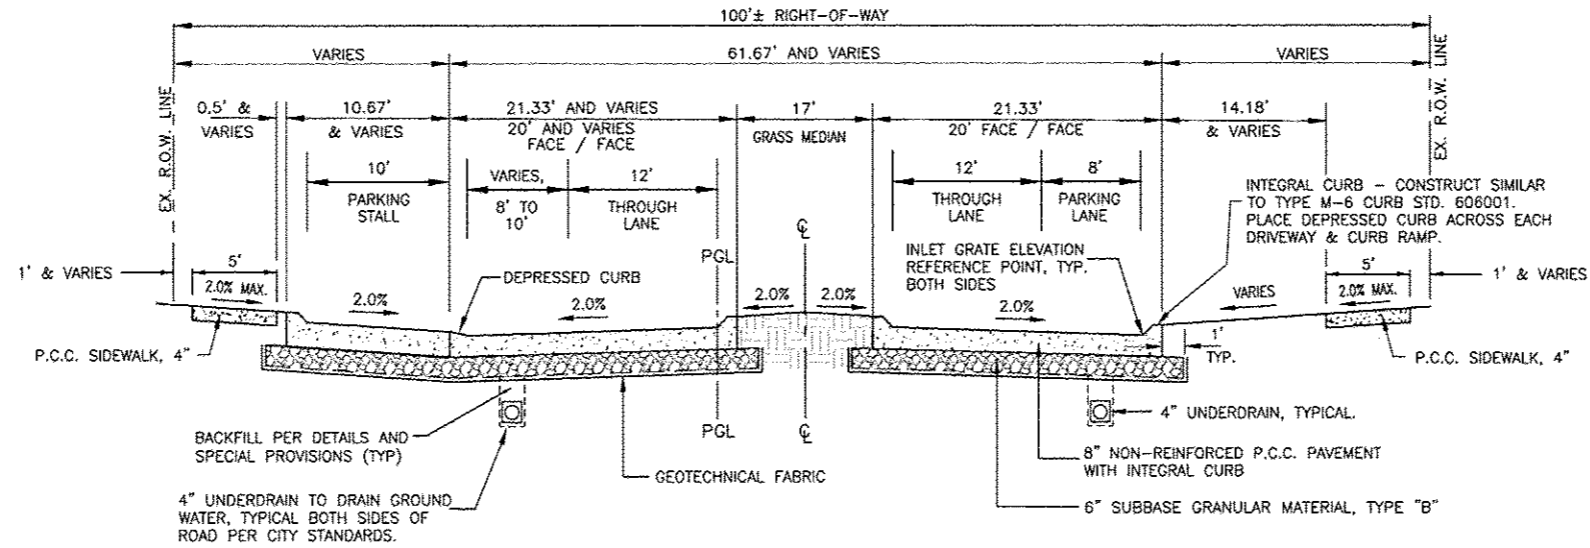

PROPOSED TYPICAL SECTION
STATE STREET
2+27.06 TO STA. 3+48.49
PCC PAVEMENT WITH INTEGRAL CURB
N.T.S.

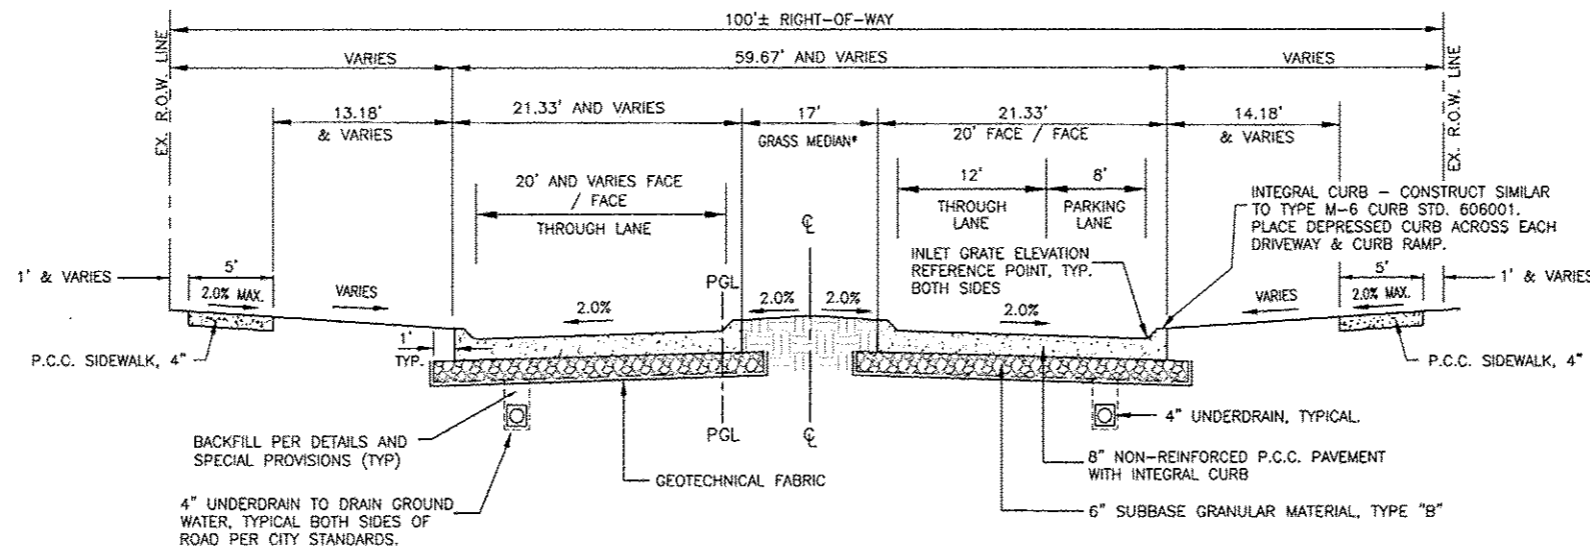

* = DELETE GRASS MEDIAN (INSIDE INTEGRAL CURBS)
BETWEEN STA. 2+69 AND STA. 3+09.
REPLACE WITH PCC PAVEMENT.

REVISIONS	
No.	DESCRIPTION

Missman, inc.
Professional Engineers & Land Surveyors

Rock Island, IL • Bettendorf, IA • Rockford, IL • Sycamore, IL
(309) 788-7844 • (815) 344-0260 • (815) 965-6400 • (815) 952-3625
www.missman.com

STATE STREET RE-CONSTRUCTION
GENESEO, ILLINOIS

TYPICAL SECTIONS - 3

Missman Project No:
A10M008

File Name:
A10M008 TYPICAL SECTIONS

© COPYRIGHT 2013
ALL RIGHTS RESERVED

Field Book No: #####

Drawn By: WKS

Checked By: JNM

Date: 11/19/2012