


G:\2010MUNA10M008-Geneseo- S State St. Sewer\WaterDrawings\Plots\A10M008 TYPICAL SECTIONS.dwg, 3/7/2013 9:30:15 AM, .jeftm

PROPOSED TYPICAL SECTION
STATE STREET
STA. 3+48.49 TO STA. 8+88.30 AND
STA. 9+06.80 TO STA. 17+84.68
PCC PAVEMENT WITH INTEGRAL CURB
N.T.S.

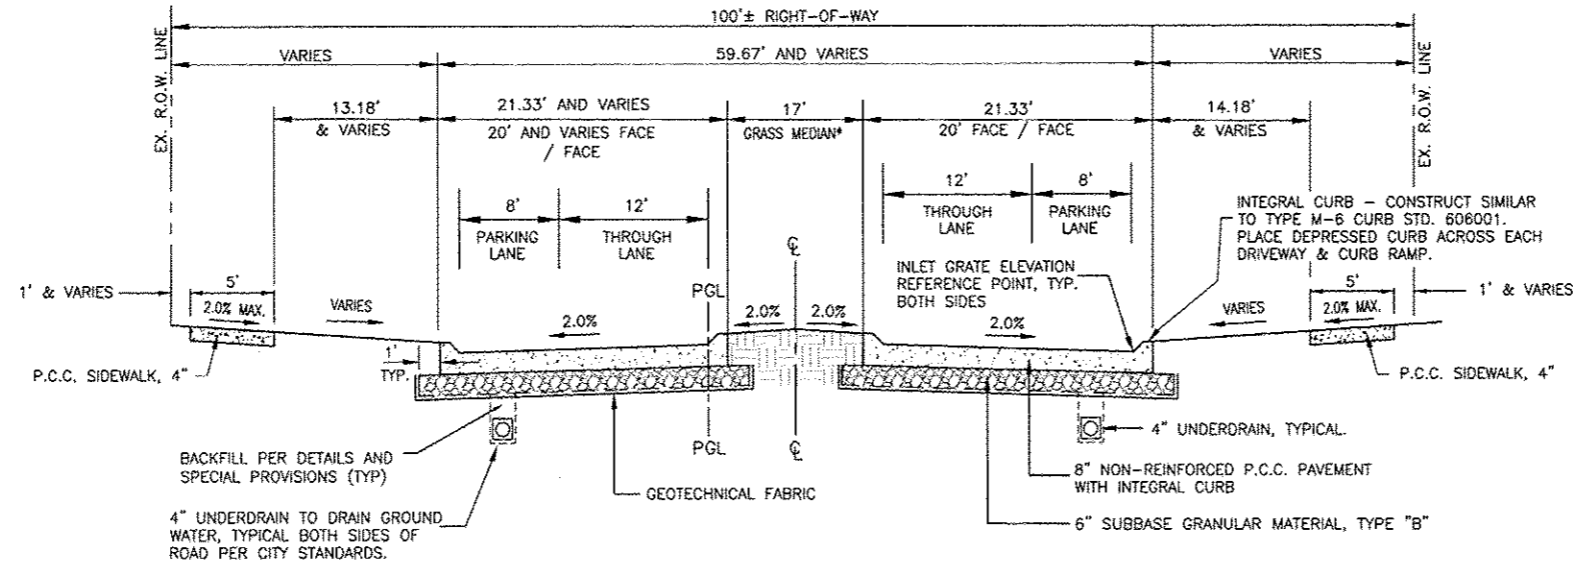


* = DELETE GRASS MEDIAN (AND INSIDE INTEGRAL CURBS) AT THE FOLLOWING LOCATIONS:

- | | |
|-------------------------|---------------------------|
| STA. 4+64 TO STA. 5+04. | STA. 11+86 TO STA. 12+26. |
| STA. 6+94 TO STA. 7+34. | STA. 14+35 TO STA. 14+75. |
| STA. 9+16 TO STA. 9+56. | STA. 17+38 TO STA. 17+78. |

REPLACE WITH PCC PAVEMENT.

PROPOSED TYPICAL SECTION
STATE STREET
STA. 8+88.30 TO STA. 9+06.80 AND
STA. 17+84.68 TO STA. 18+09.68
PCC PAVEMENT WITH INTEGRAL CURB
N.T.S.

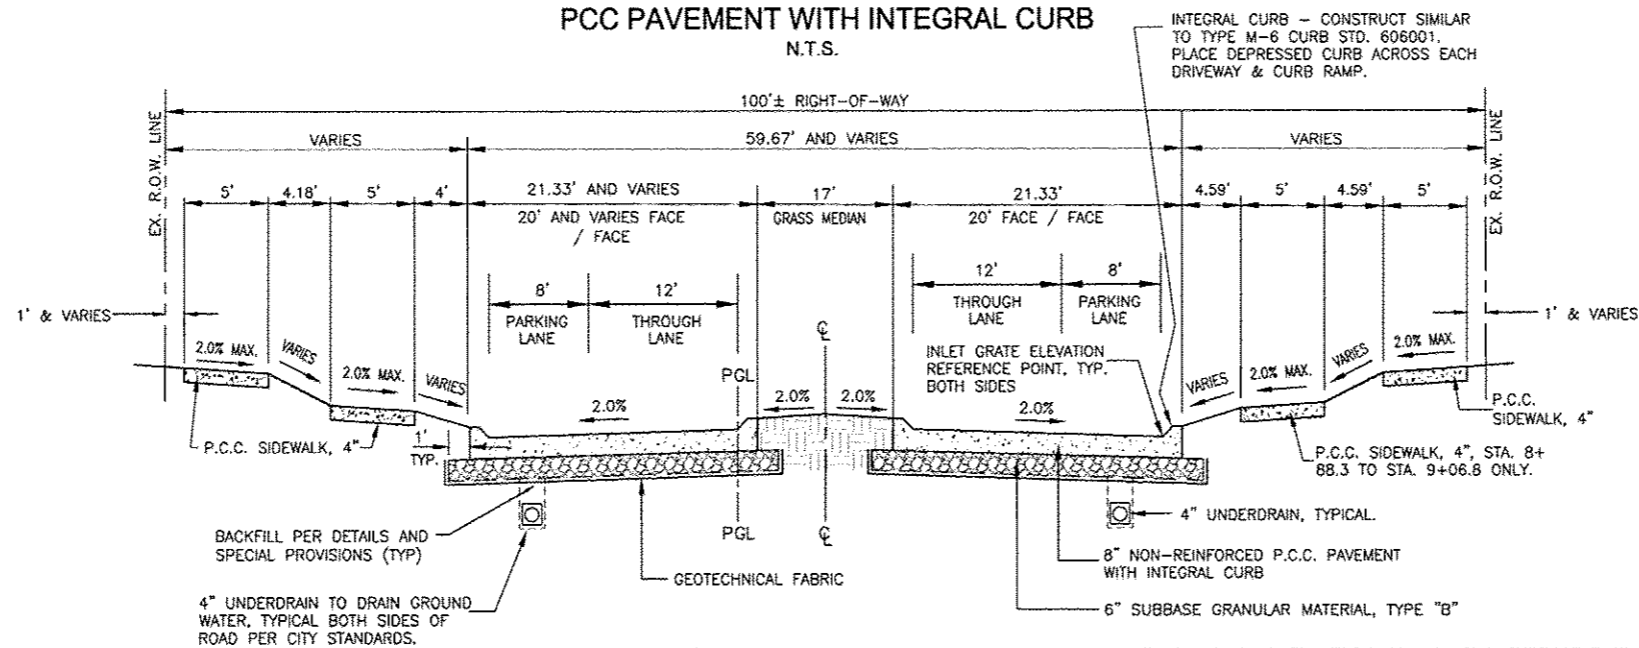

REVISIONS	DESCRIPTION	DATE
No.		

Missman, inc.
Professional Engineers & Land Surveyors

Rock Island, IL • Bettendorf, IA • Rockford, IL • Sycamore, IL
(309) 788-7644 • (563) 244-0260 • (815) 965-6400 • (815) 895-3825
www.missman.com

STATE STREET RE-CONSTRUCTION
GENESEO, ILLINOIS

TYPICAL SECTIONS - 4

Missman Project No:
A10M008

File Name:
A10M008 TYPICAL
COPYRIGHT 2013
ALL RIGHTS RESERVED

Field Book No:####

Drawn By: WKS

Checked By: JNM

Date: 11/19/2012

12

Sheet 12 of 99