


G:\2010\UNVA10M008-Geneseo - S State St. SewerWaterDrawings\Plot1\10M008 REMOVAL PLAN.dwg, 3/7/2013 9:33:38 AM, jeltm

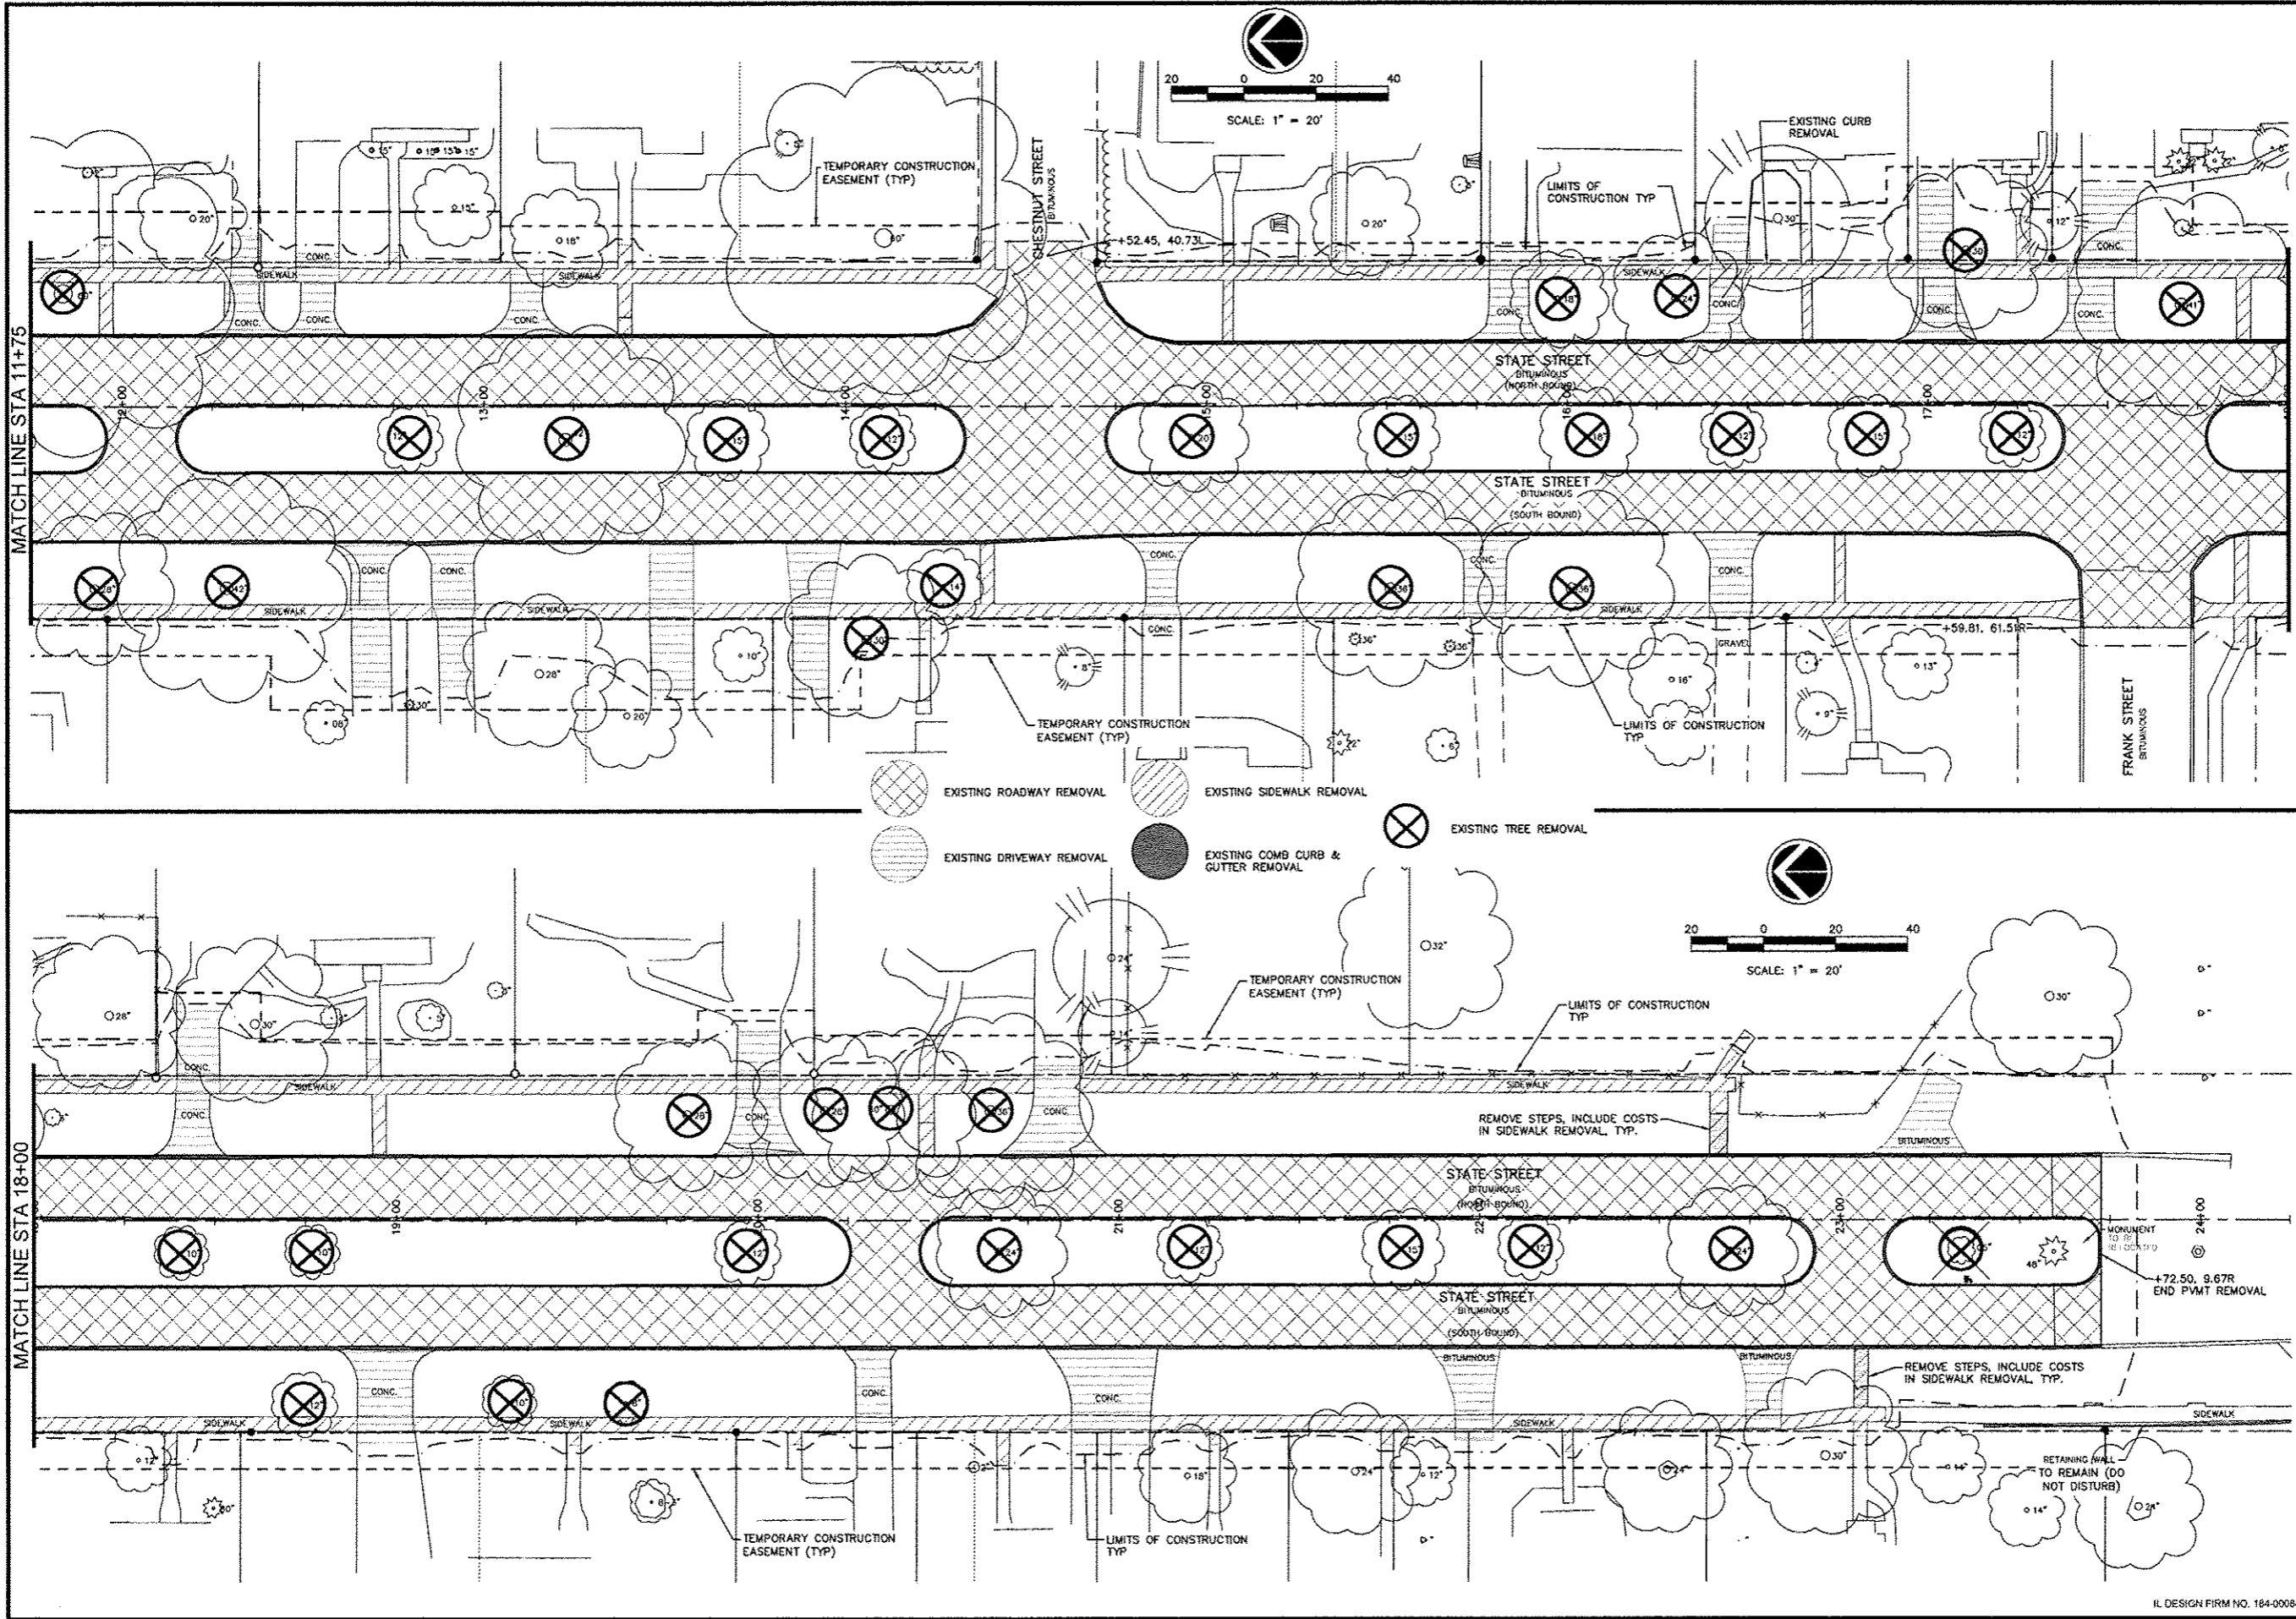

| REVISIONS | DESCRIPTION | DATE |
|-----------|-------------|------|
| No. | | |

Missman, inc.
Professional Engineers & Land Surveyors

Rock Island, IL • Bettendorf, IA • Rockford, IL • Sycamore, IL
(888) 768-7644 • (888) 344-0280 • (616) 965-6400 • (615) 895-3825
www.missman.com

STATE STREET RE-CONSTRUCTION
GENESEO, ILLINOIS

REMOVAL PLAN - 2

| |
|---|
| Missman Project No: A10M008 |
| File Name: A10M008 REMOVAL PLAN.dwg |
| © COPYRIGHT 2013 ALL RIGHTS RESERVED |
| Field Book No: ##### |
| Drawn By: WKS |
| Checked By: JLM |
| Date: 11/19/2012 |
| 23 |
| Sheet 23 of 99 |

IL DESIGN FIRM NO. 184-000843