


G:\2010MUNA\10M008-Geneseo-S State St. Sewer\WaterDrawings\Picta\10M008 JOINT PLAN.dwg, 3/7/2013 9:42:54 AM, jefim

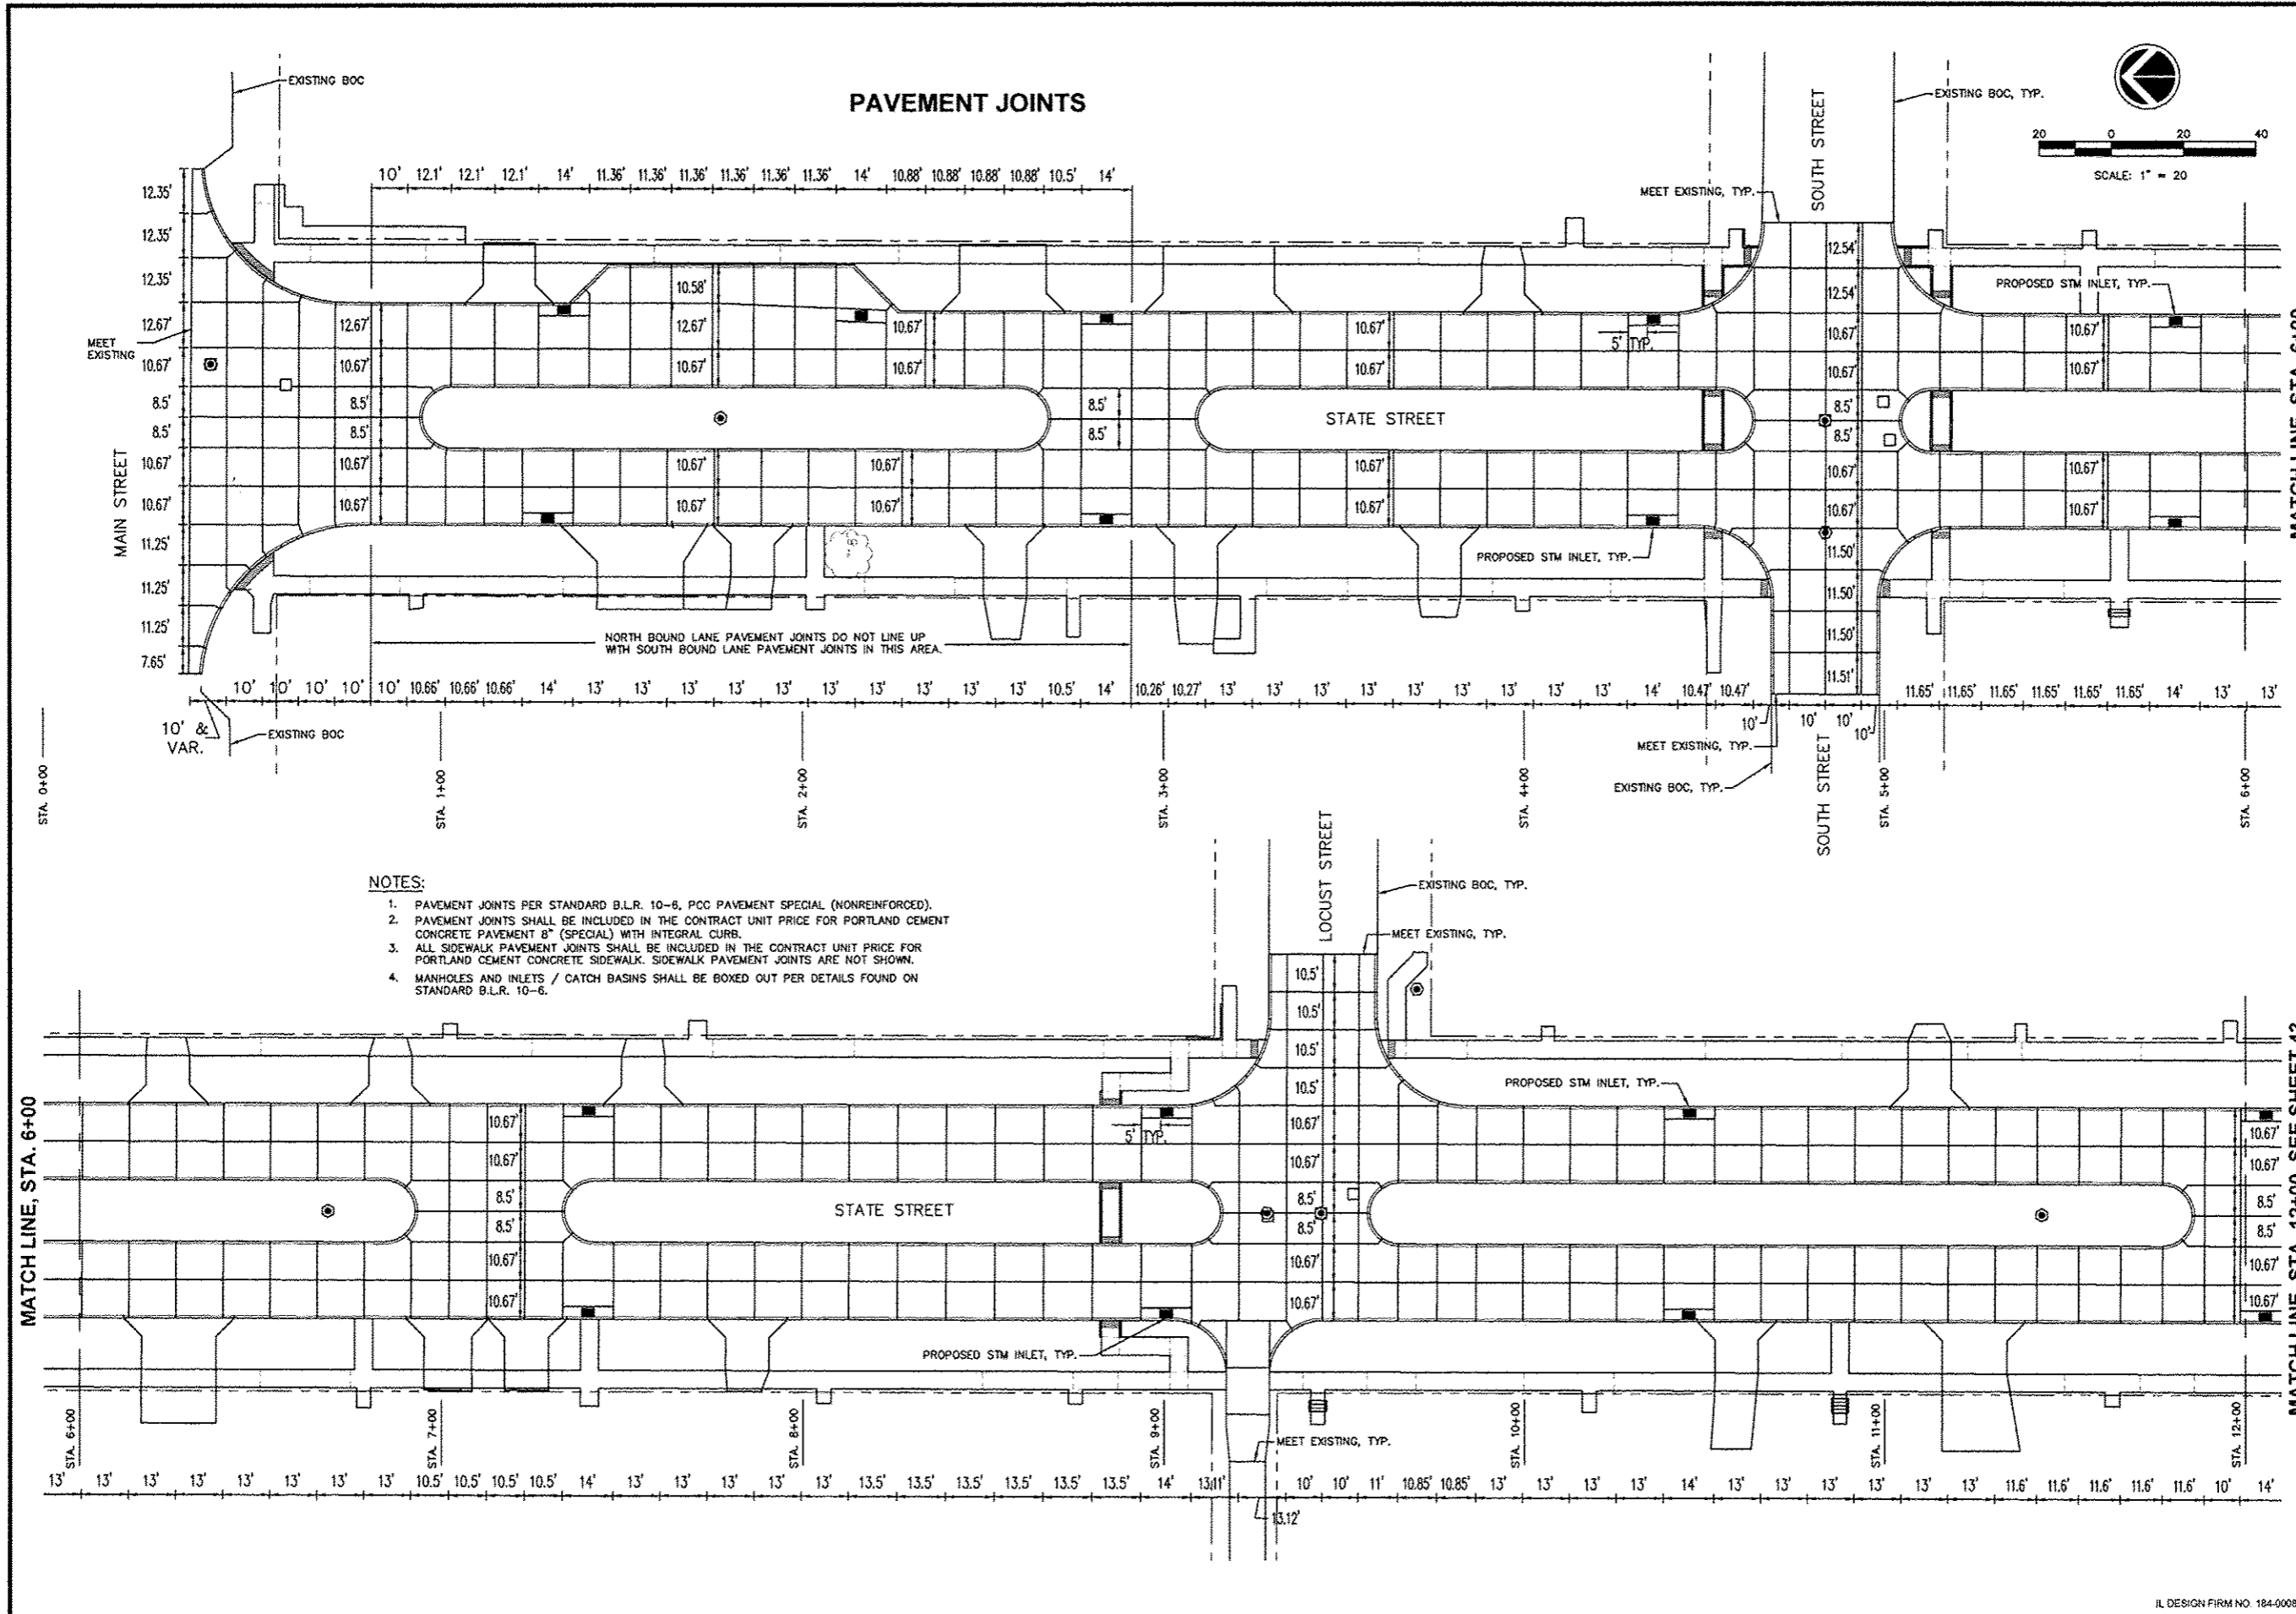

NOTES:

1. PAVEMENT JOINTS PER STANDARD B.L.R. 10-6, PCC PAVEMENT SPECIAL (NONREINFORCED).
2. PAVEMENT JOINTS SHALL BE INCLUDED IN THE CONTRACT UNIT PRICE FOR PORTLAND CEMENT CONCRETE PAVEMENT 8" (SPECIAL) WITH INTEGRAL CURB.
3. ALL SIDEWALK PAVEMENT JOINTS SHALL BE INCLUDED IN THE CONTRACT UNIT PRICE FOR PORTLAND CEMENT CONCRETE SIDEWALK. SIDEWALK PAVEMENT JOINTS ARE NOT SHOWN.
4. MANHOLES AND INLETS / CATCH BASINS SHALL BE BOXED OUT PER DETAILS FOUND ON STANDARD B.L.R. 10-6.

PAVEMENT JOINTS

NO.	REVISIONS DESCRIPTION	DATE

Missman, inc.
Professional Engineers & Land Surveyors

Rock Island, IL • Bettendorf, IA • Rockford, IL • Sycamore, IL
(309) 789-7844 • (309) 344-0260 • (815) 995-6400 • (815) 886-3825
www.missman.com

STATE STREET RE-CONSTRUCTION
GENESEO, ILLINOIS

PAVEMENT JOINTS - 1

Missman Project No: A10M008
File Name: A10M008 JOINT PLAN.dwg
© COPYRIGHT 2013 ALL RIGHTS RESERVED
Field Book No: #####
Drawn By: JNM
Checked By: JNM
Date: 11/19/2012