



G:\2010MUNWA10M008-Geneseo - S.State St. SewerWaterDrawings\Plot\A10M008 JOINT PLAN.dwg, 3/7/2013 9:43:02 AM, jefim

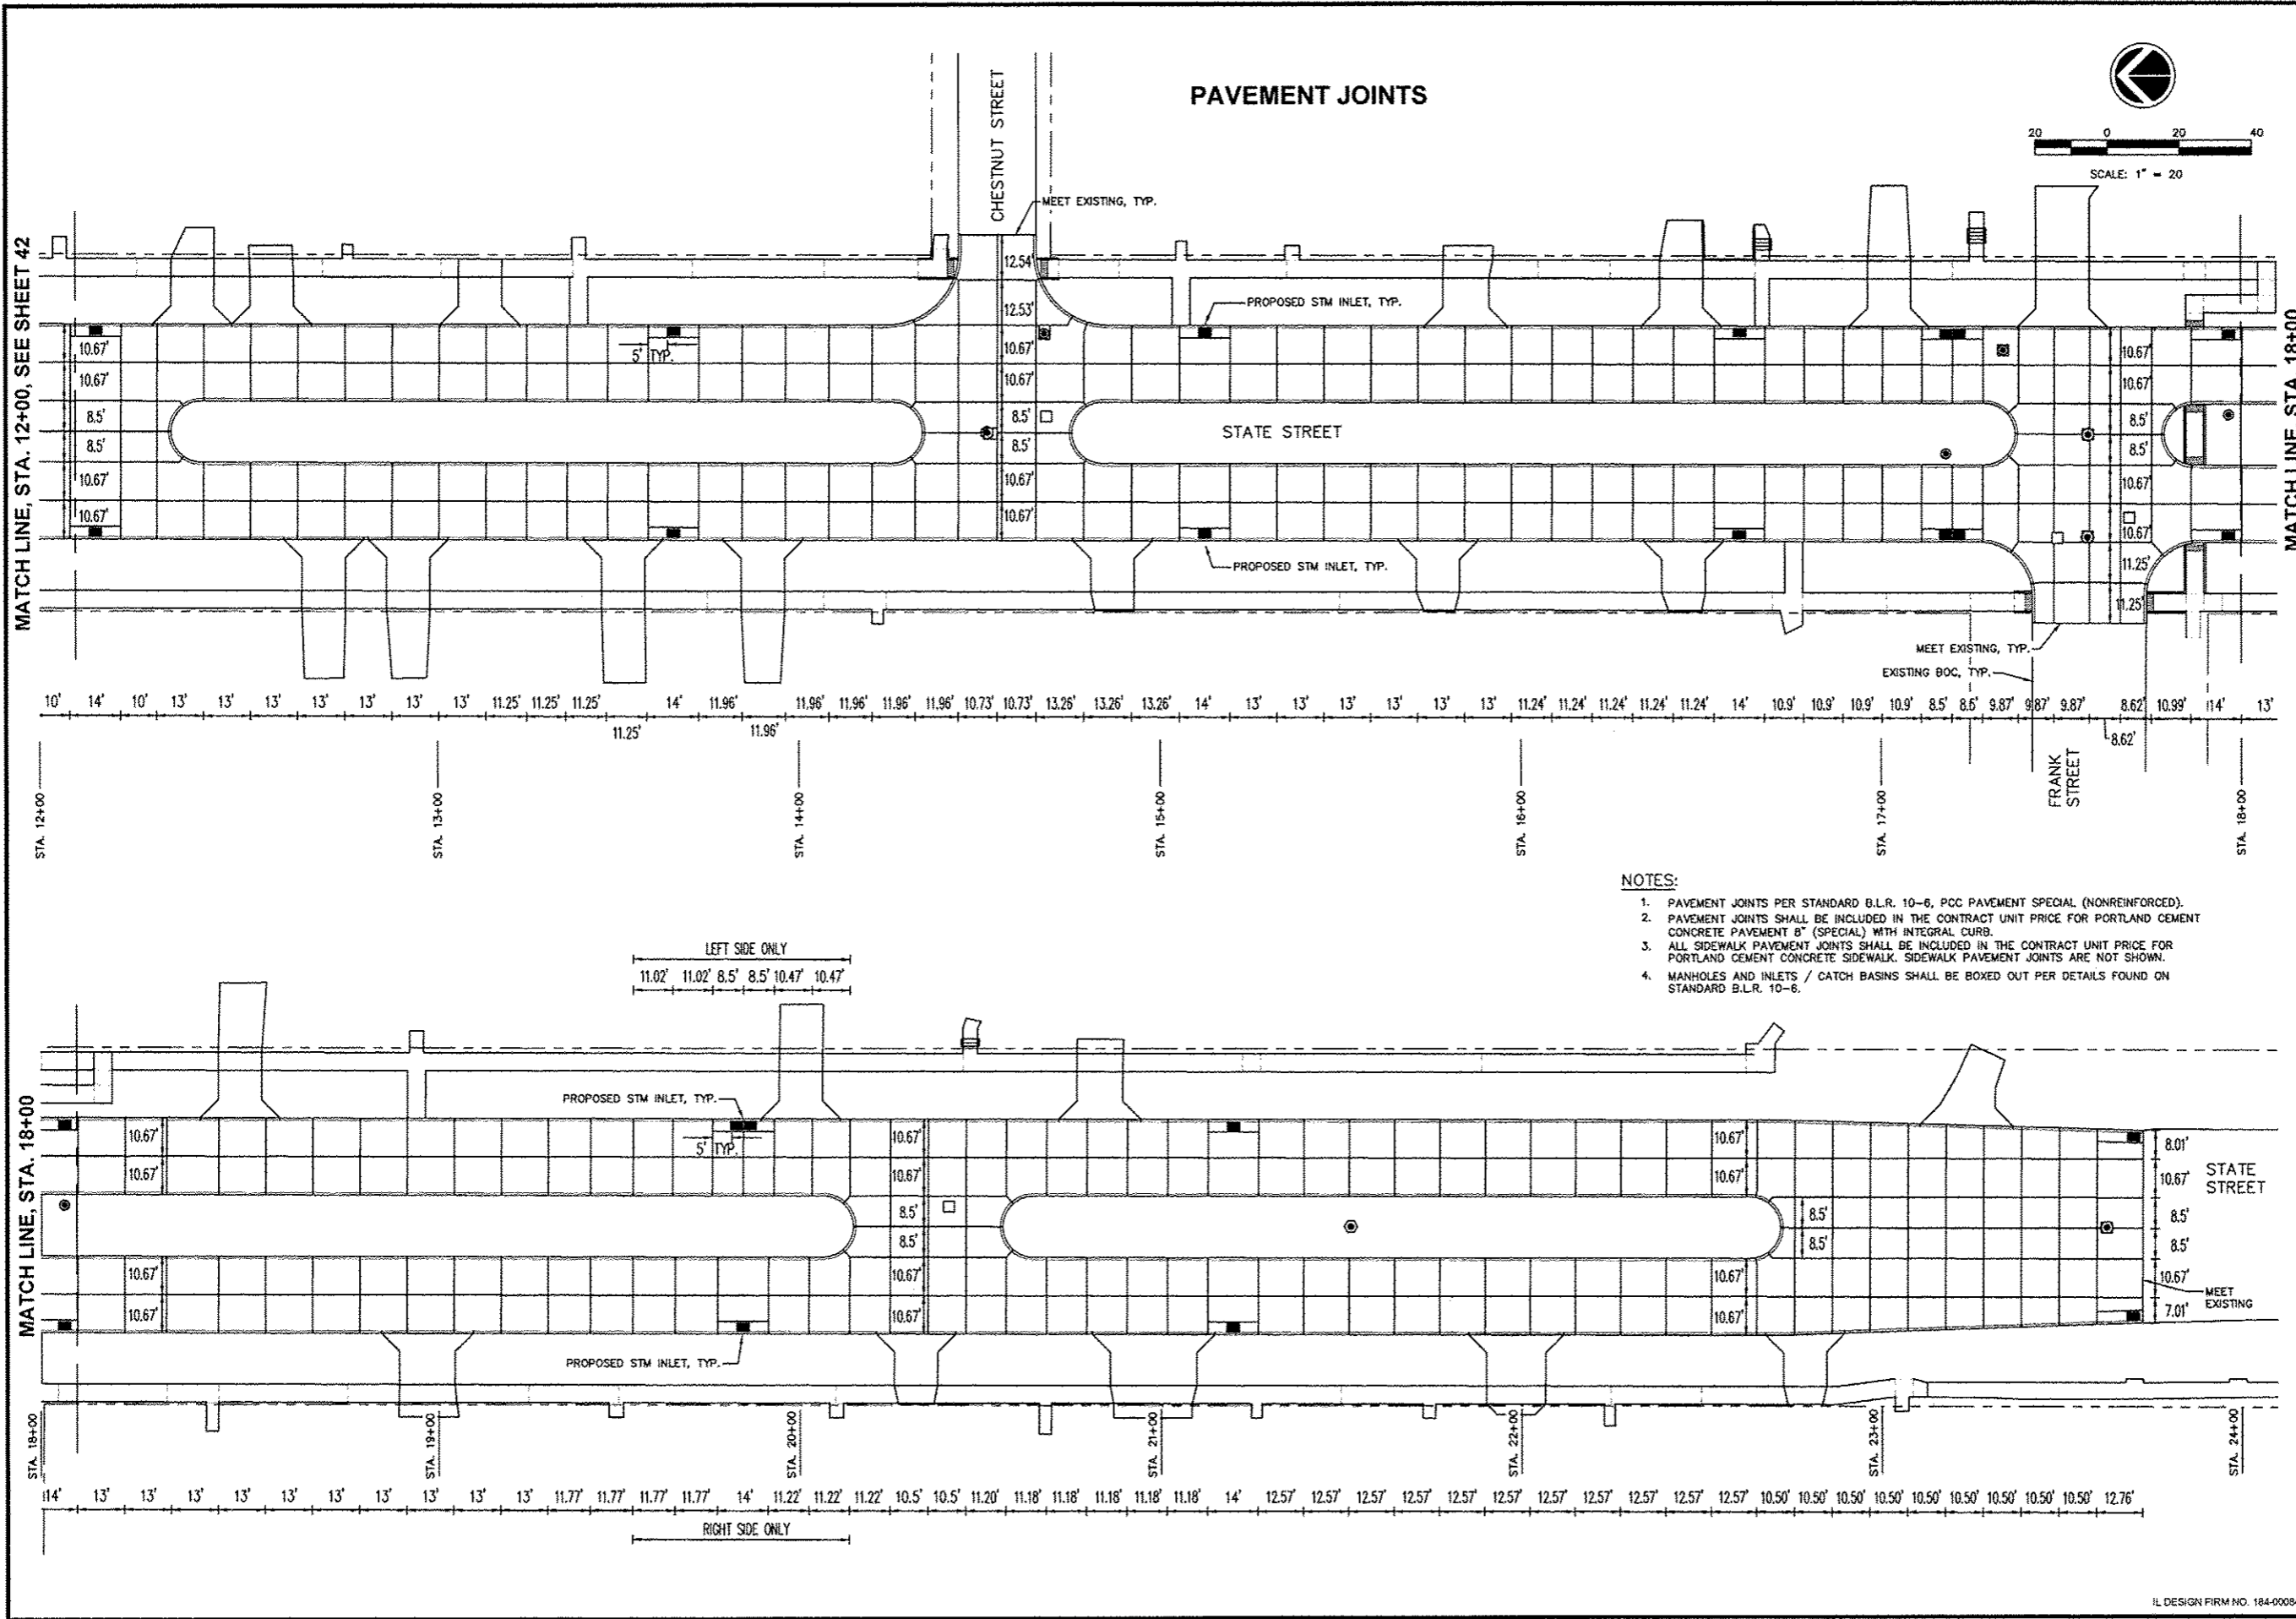

MATCH LINE, STA. 12+00, SEE SHEET 42



MATCH LINE, STA. 18+00

PAVEMENT JOINTS

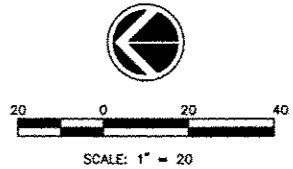

NOTES:

1. PAVEMENT JOINTS PER STANDARD B.L.R. 10-6, PCC PAVEMENT SPECIAL (NONREINFORCED).
2. PAVEMENT JOINTS SHALL BE INCLUDED IN THE CONTRACT UNIT PRICE FOR PORTLAND CEMENT CONCRETE PAVEMENT B" (SPECIAL) WITH INTEGRAL CURB.
3. ALL SIDEWALK PAVEMENT JOINTS SHALL BE INCLUDED IN THE CONTRACT UNIT PRICE FOR PORTLAND CEMENT CONCRETE SIDEWALK. SIDEWALK PAVEMENT JOINTS ARE NOT SHOWN.
4. MANHOLES AND INLETS / CATCH BASINS SHALL BE BOXED OUT PER DETAILS FOUND ON STANDARD B.L.R. 10-6.

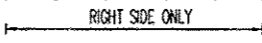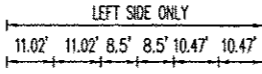

<p>REVISIONS</p> <table border="1" style="width: 100%; border-collapse: collapse;"> <thead> <tr> <th style="width: 10%;">No.</th> <th style="width: 80%;">DESCRIPTION</th> <th style="width: 10%;">DATE</th> </tr> </thead> <tbody> <tr> <td> </td> <td> </td> <td> </td> </tr> <tr> <td> </td> <td> </td> <td> </td> </tr> <tr> <td> </td> <td> </td> <td> </td> </tr> </tbody> </table>	No.	DESCRIPTION	DATE										<p style="text-align: center;">Missman, inc. Professional Engineers & Land Surveyors</p> <p>Rock Island, IL • Bettendorf, IA • Rockford, IL • Sycamore, IL (563) 788-7844 • (563) 344-0280 • (815) 966-6400 • (815) 865-5825 www.missman.com</p>
No.	DESCRIPTION	DATE											
<p>STATE STREET RE-CONSTRUCTION GENESEO, ILLINOIS</p>													
<p>PAVEMENT JOINTS - 2</p>													
<p>Missman Project No: A10M008</p> <p>File Name: A10M008 JOINT PLAN.dwg</p> <p>© COPYRIGHT 2013 ALL RIGHTS RESERVED</p> <p>Field Book No: #####</p> <p>Drawn By: JNM</p> <p>Checked By: JNM</p> <p>Date: 11/19/2012</p>													
<p>43</p>													
<p>IL DESIGN FIRM NO. 184-000843</p> <p>Sheet 43 of 99</p>													