



G:\2010\UNA10M008-Genesec- S State St. SewerWaterDrawings\PlotA 10M008 PAVE AND SW ELEVATIONS.dwg, 3/7/2013 9:43:53 AM, jefim

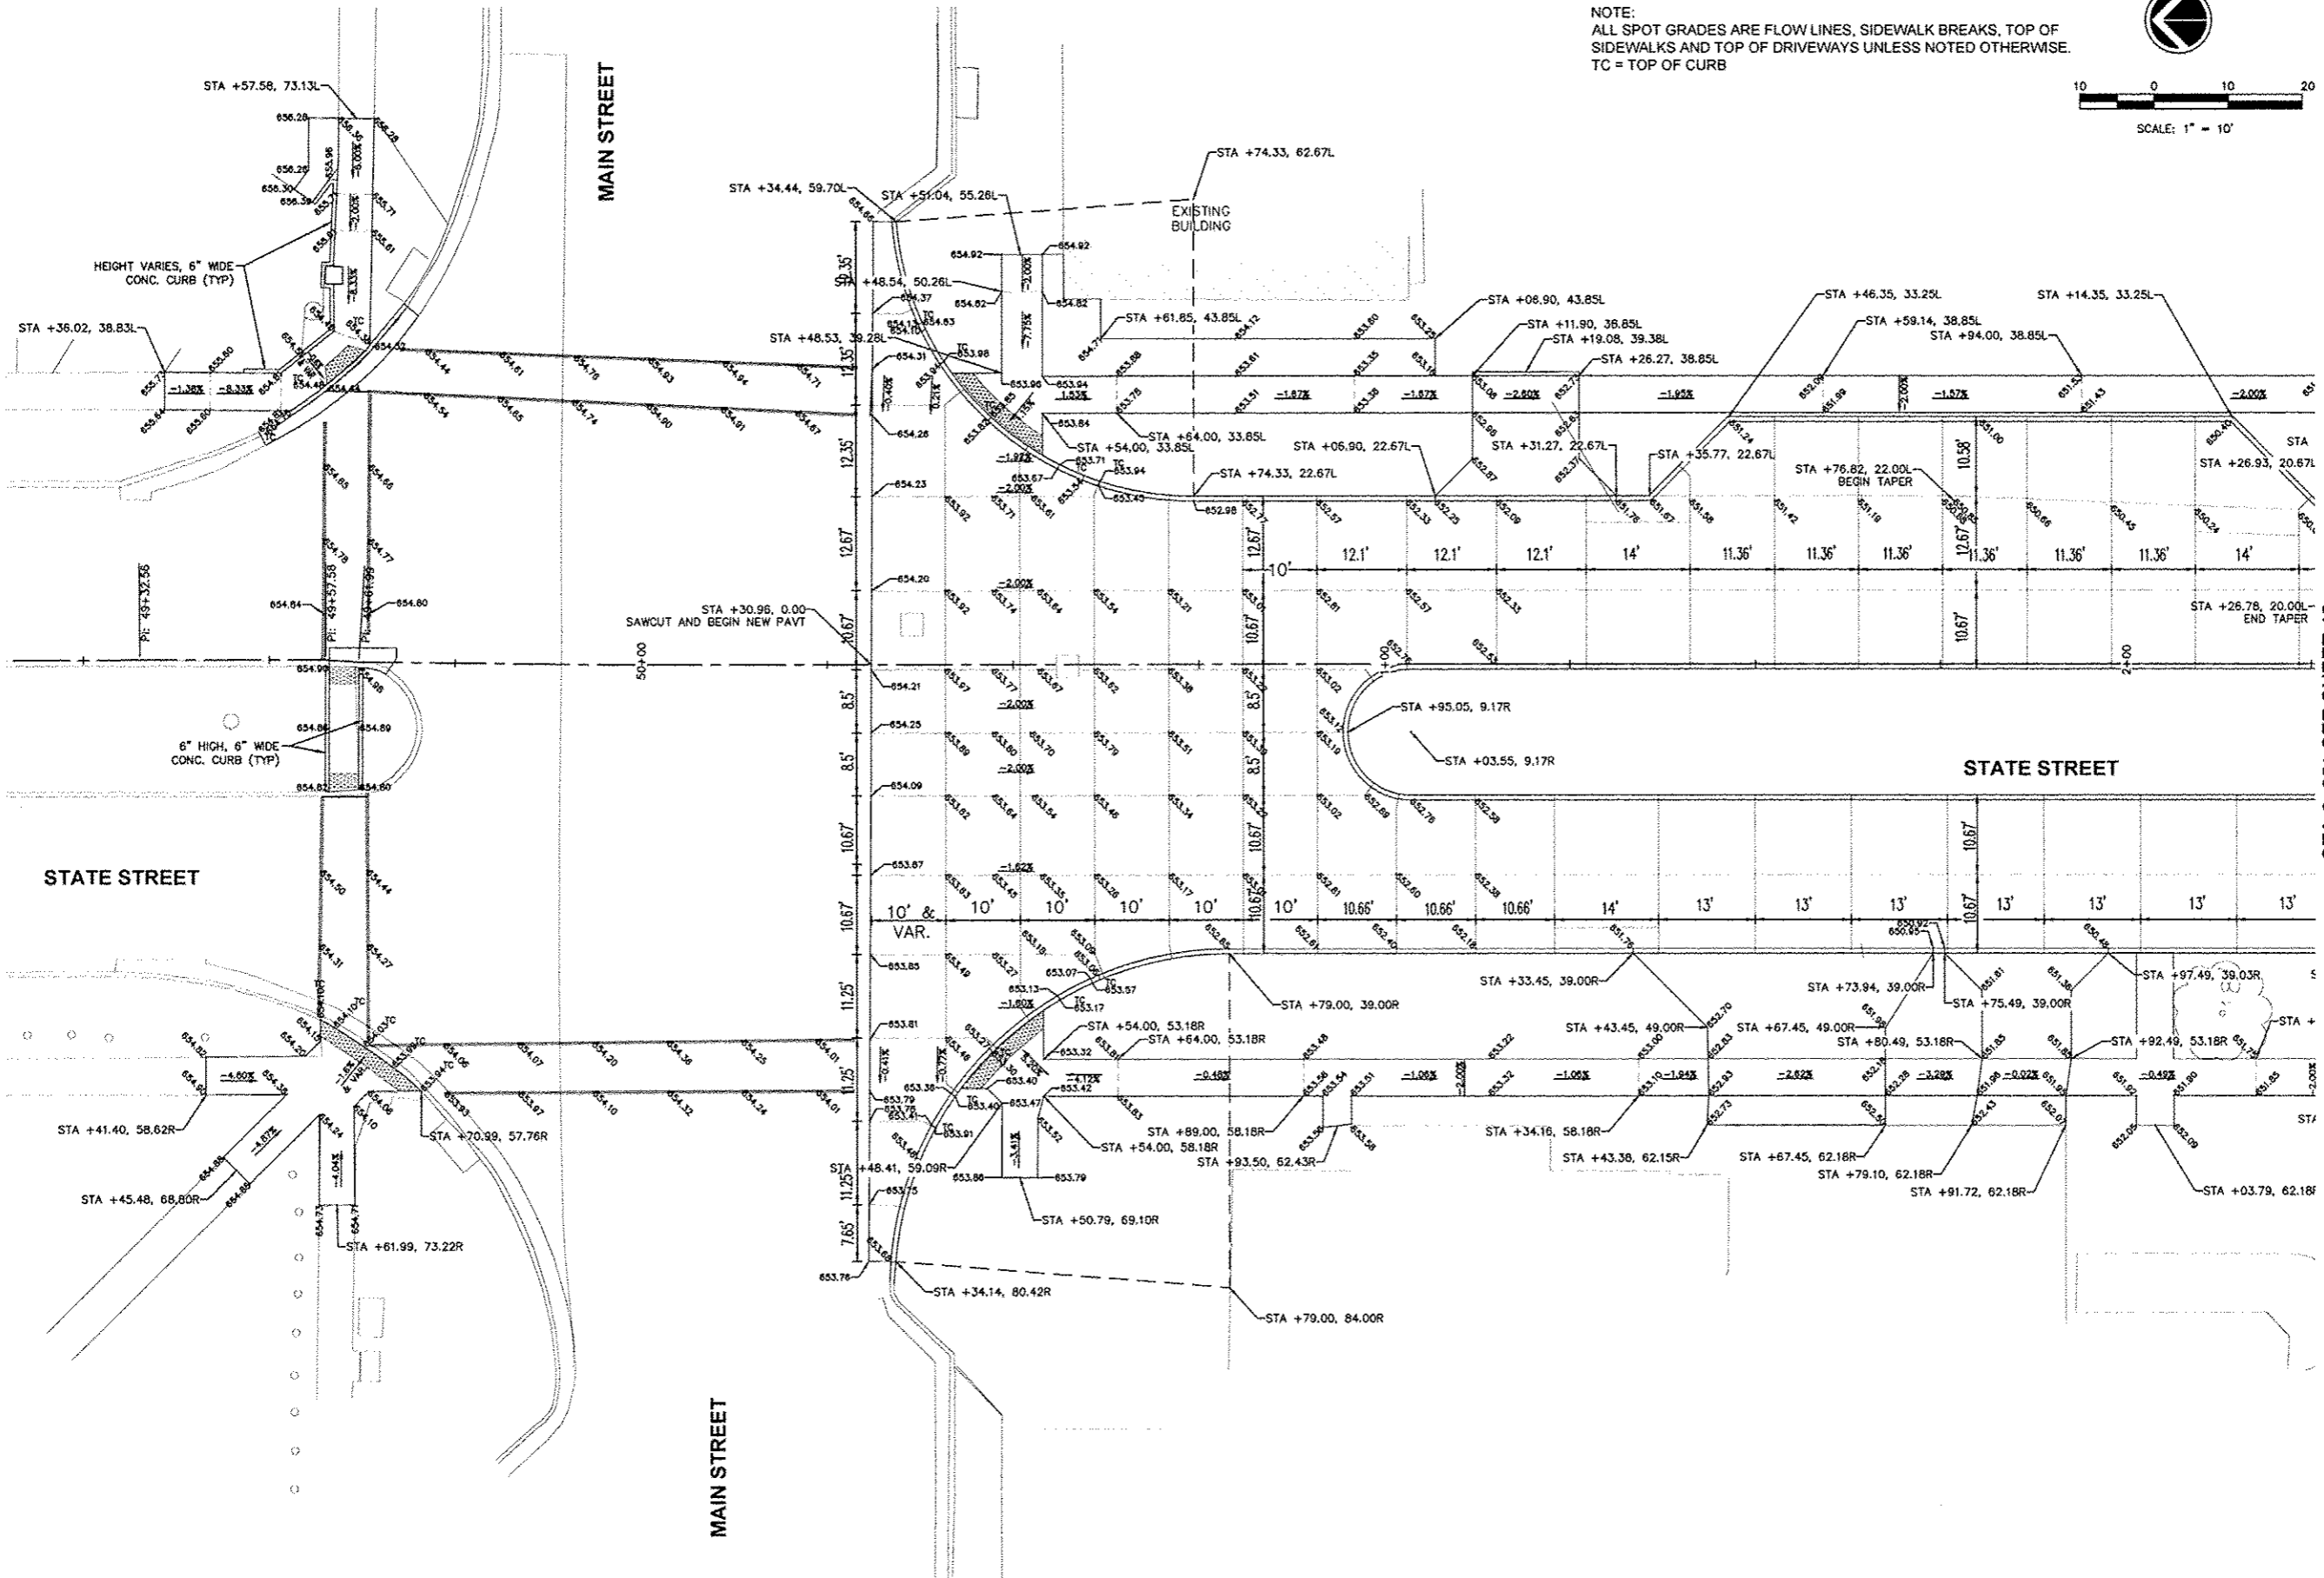

NOTE:
ALL SPOT GRADES ARE FLOW LINES, SIDEWALK BREAKS, TOP OF SIDEWALKS AND TOP OF DRIVEWAYS UNLESS NOTED OTHERWISE.
TC = TOP OF CURB

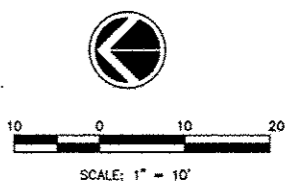

REVISIONS	
No.	DESCRIPTION

Missman, inc.
Professional Engineers & Land Surveyors

Rock Island, IL • Bettendorf, IA • Rockford, IL • Sycamore, IL
(309) 799-7644 • (563) 344-0260 • (815) 965-9400 • (815) 895-3825
www.missman.com

STATE STREET RE-CONSTRUCTION
GENESECO, ILLINOIS

PAVEMENT AND SIDEWALK ELEVATIONS - 1

Missman Project No: A10M008
File Name: A10M008 PAVE AND SW ELEVATIONS.dwg
© COPYRIGHT 2013 ALL RIGHTS RESERVED
Field Book No: #####
Drawn By: WKS
Checked By: JLM
Date: 11/19/2012

IL DESIGN FIRM NO. 184-000843