
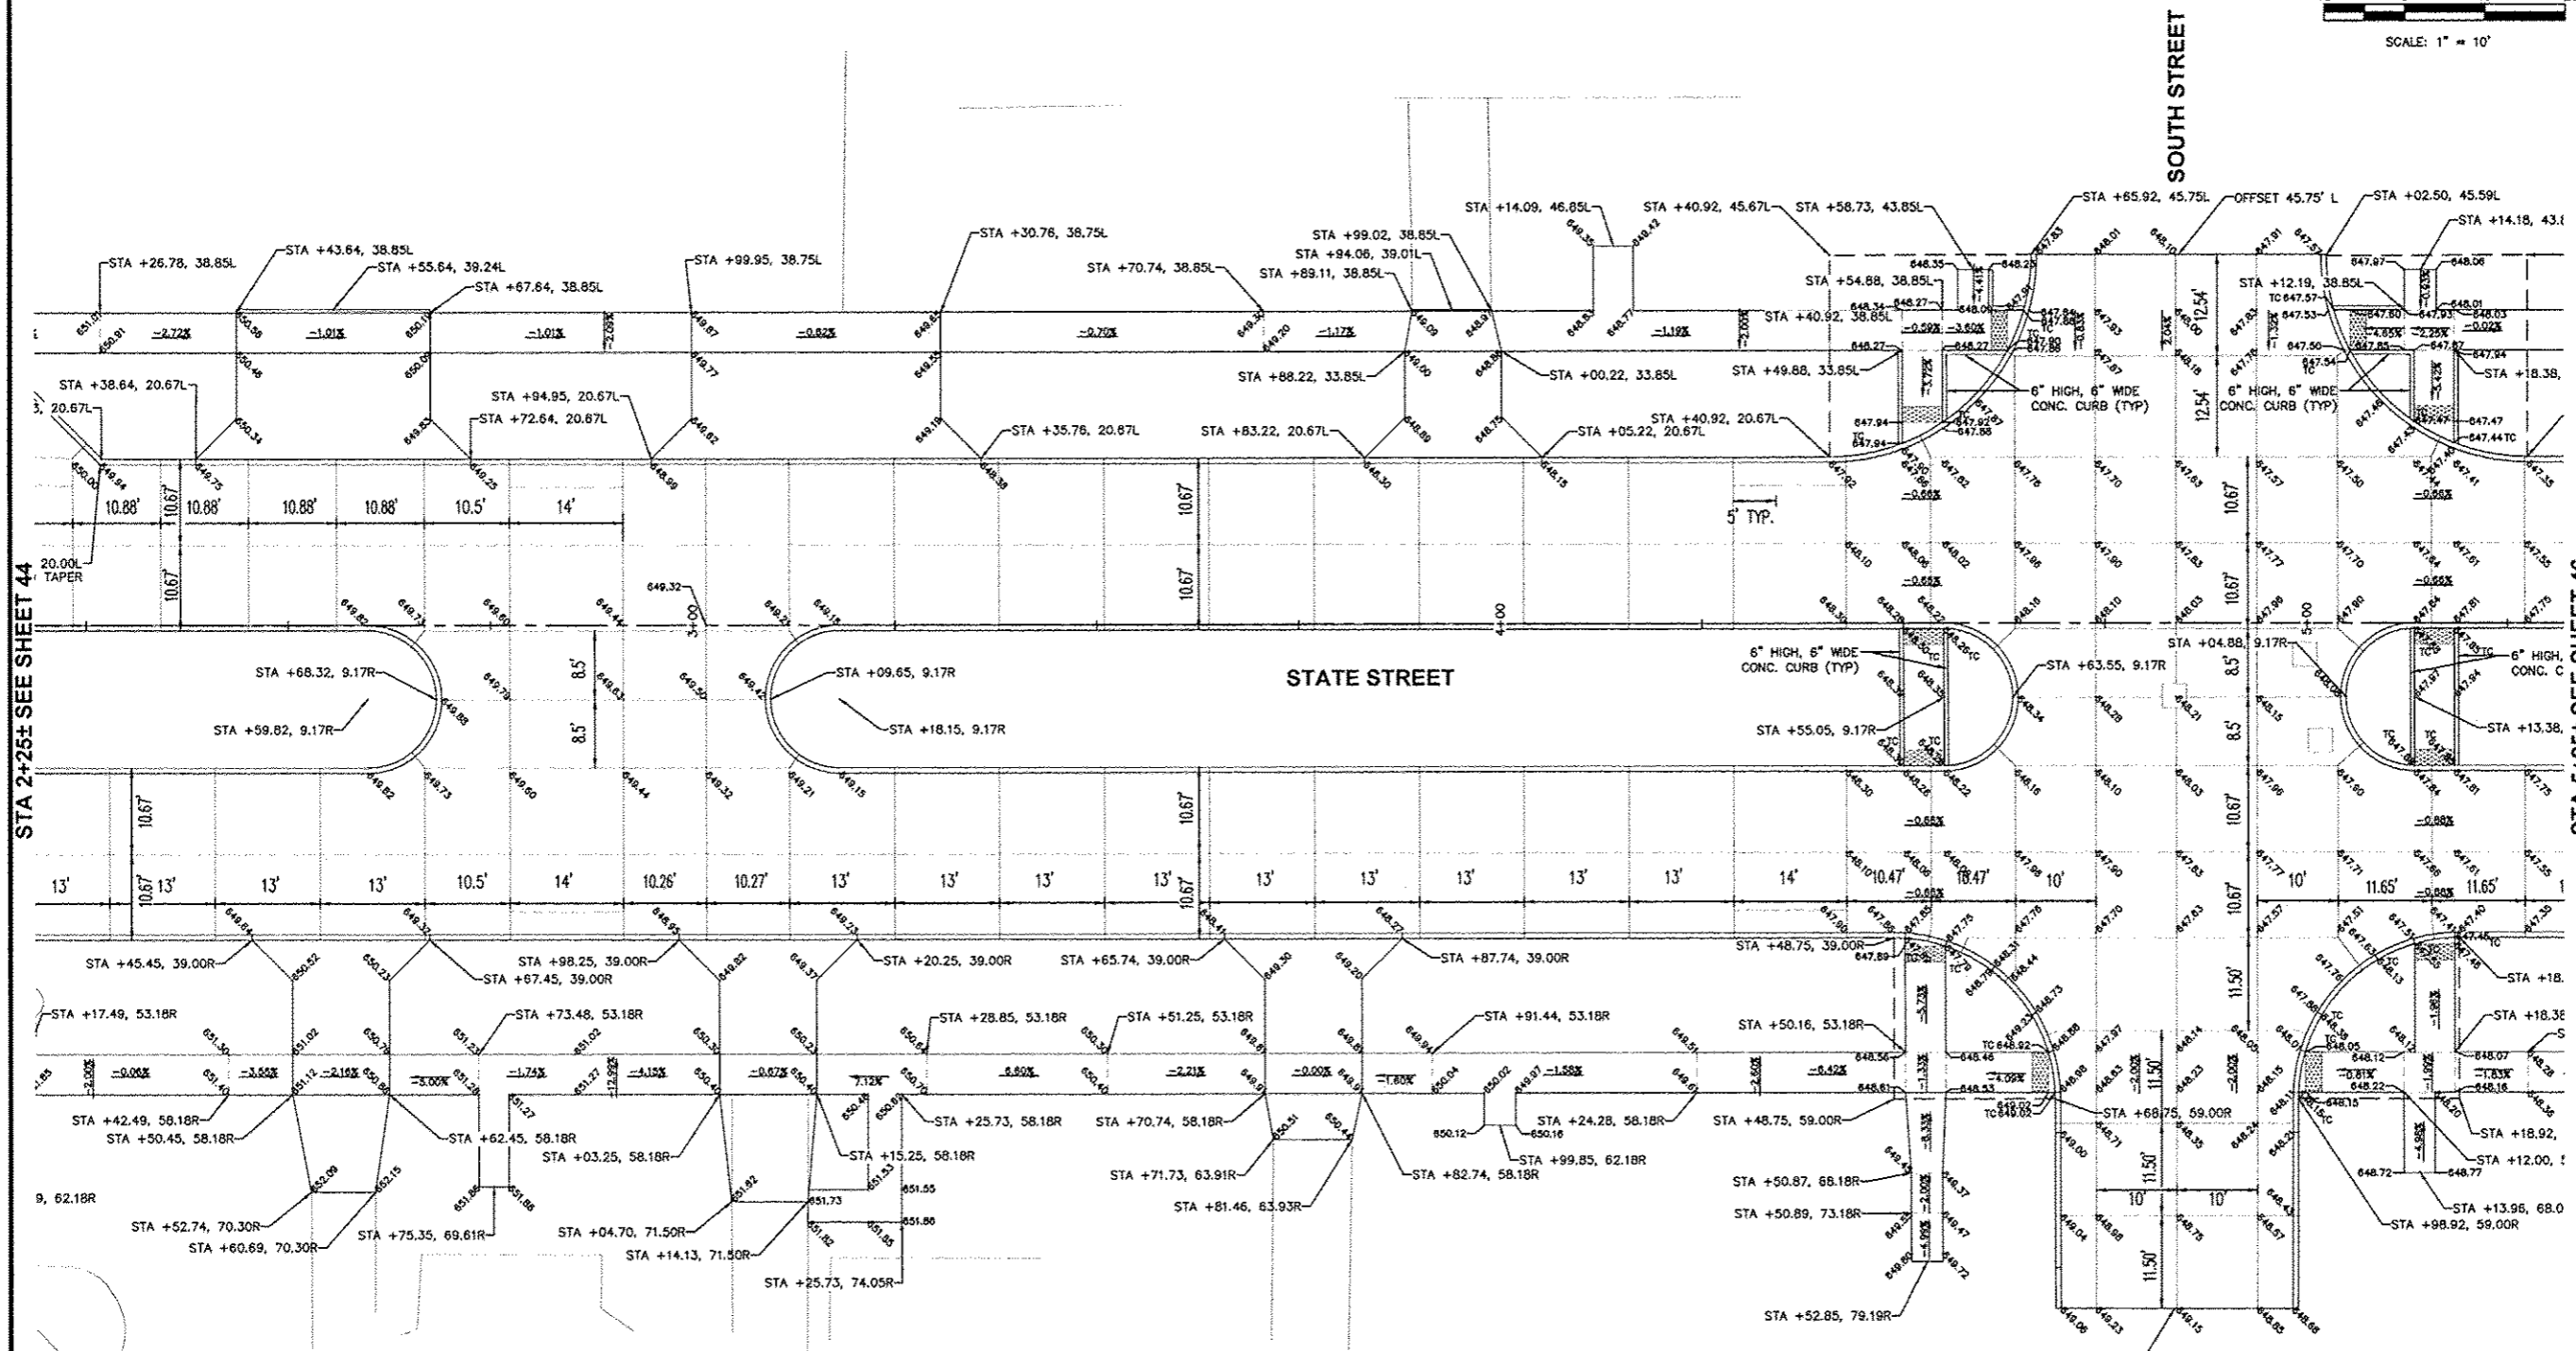


G:\2010\10MUNRA10M008-Geneseo - S.State St. SewerWaterDrawings\Plot\A10M008 PAVE AND SW ELEVATIONS.dwg, 3/7/2013 9:44:06 AM, jeffm

NOTE:
ALL SPOT GRADES ARE FLOW LINES, SIDEWALK BREAKS, TOP OF
SIDEWALKS AND TOP OF DRIVEWAYS UNLESS NOTED OTHERWISE.
TC = TOP OF CURB

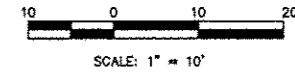

STA 2+25± SEE SHEET 44

STA 5+25± SEE SHEET 46

NO.	REVISIONS	DESCRIPTION	DATE

Missman, Inc.
Professional Engineers & Land Surveyors

Rock Island, IL • Bensenville, IL • Rockford, IL • Sycamore, IL
(309) 788-7644 • (815) 344-0260 • (815) 885-8400 • (815) 885-3820
WWW.MISSMAN.COM

STATE STREET RE-CONSTRUCTION
GENESEO, ILLINOIS

PAVEMENT AND SIDEWALK ELEVATIONS - 2

Missman Project No:
A10M008

File Name:
A10M008 PAVE AND SW

© COPYRIGHT 2013
ALL RIGHTS RESERVED

Field Book No:####

Drawn By: WKS
Checked By: JLM
Date: 11/19/2012