
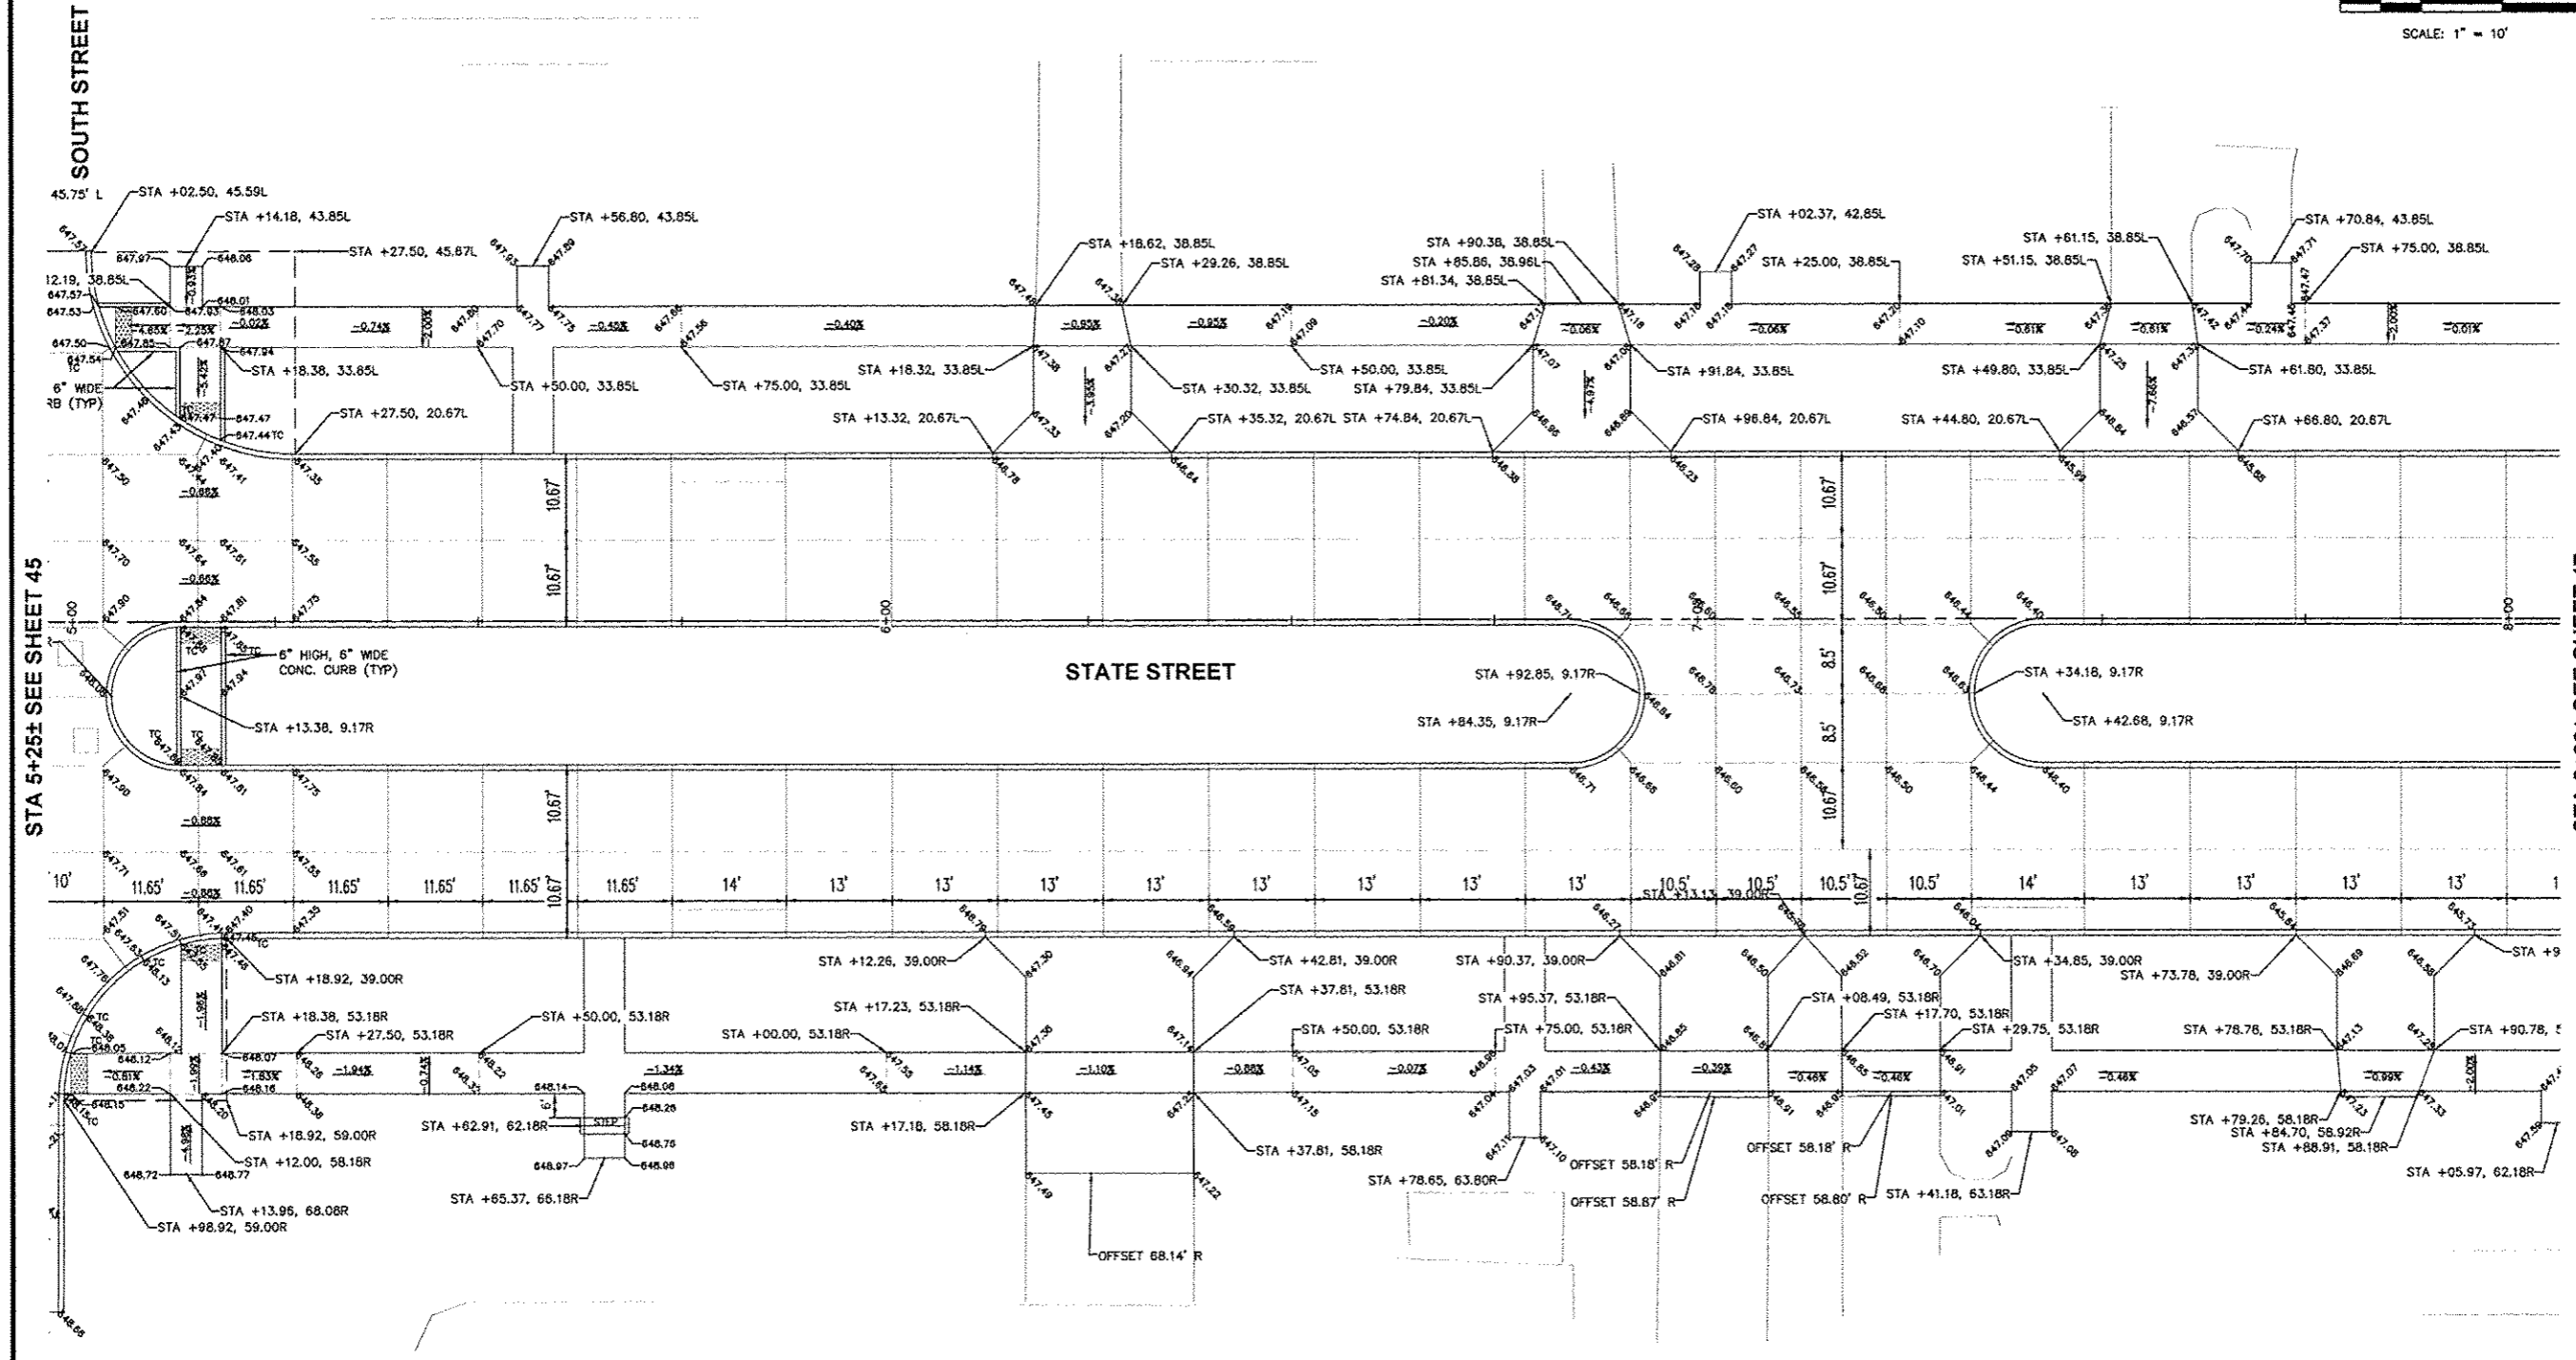


G:\2010\UN-A-10M008-Geneseo - S.State St. Sewer\Water\Drawings\Plot\A10M008 PAVE AND SW ELEVATIONS.dwg, 3/7/2013 9:44:21 AM, jefm

NOTE:  
ALL SPOT GRADES ARE FLOW LINES, SIDEWALK BREAKS, TOP OF  
SIDEWALKS AND TOP OF DRIVEWAYS UNLESS NOTED OTHERWISE.  
TC = TOP OF CURB

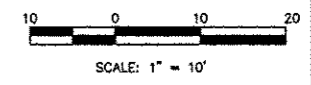

REVISIONS	DATE
No.	DESCRIPTION

**Missman, Inc.**  
Professional Engineers & Land Surveyors

Rock Island, IL • Rockford, IL • Steamboat, IL  
 (631) 344-0030 • (815) 865-6400 • (815) 885-3825  
 (631) 788-7644 • www.missman.com

STATE STREET RE-CONSTRUCTION  
GENESEO, ILLINOIS

PAVEMENT AND SIDEWALK ELEVATIONS - 3

Missman Project No:  
A10M008

File Name:  
A10M008 PAVE AND SW

© COPYRIGHT 2013  
ALL RIGHTS RESERVED

Field Book No: #####

Drawn By: WKS

Checked By: JLM

Date: 11/19/2012