



G:\2010MUNIA10M008-Geneseo- S State St. SewerWaterDrawings\PI01A10M008 PAVE AND SW ELEVATIONS.dwg, 3/7/2013 9:44:36 AM, jefim

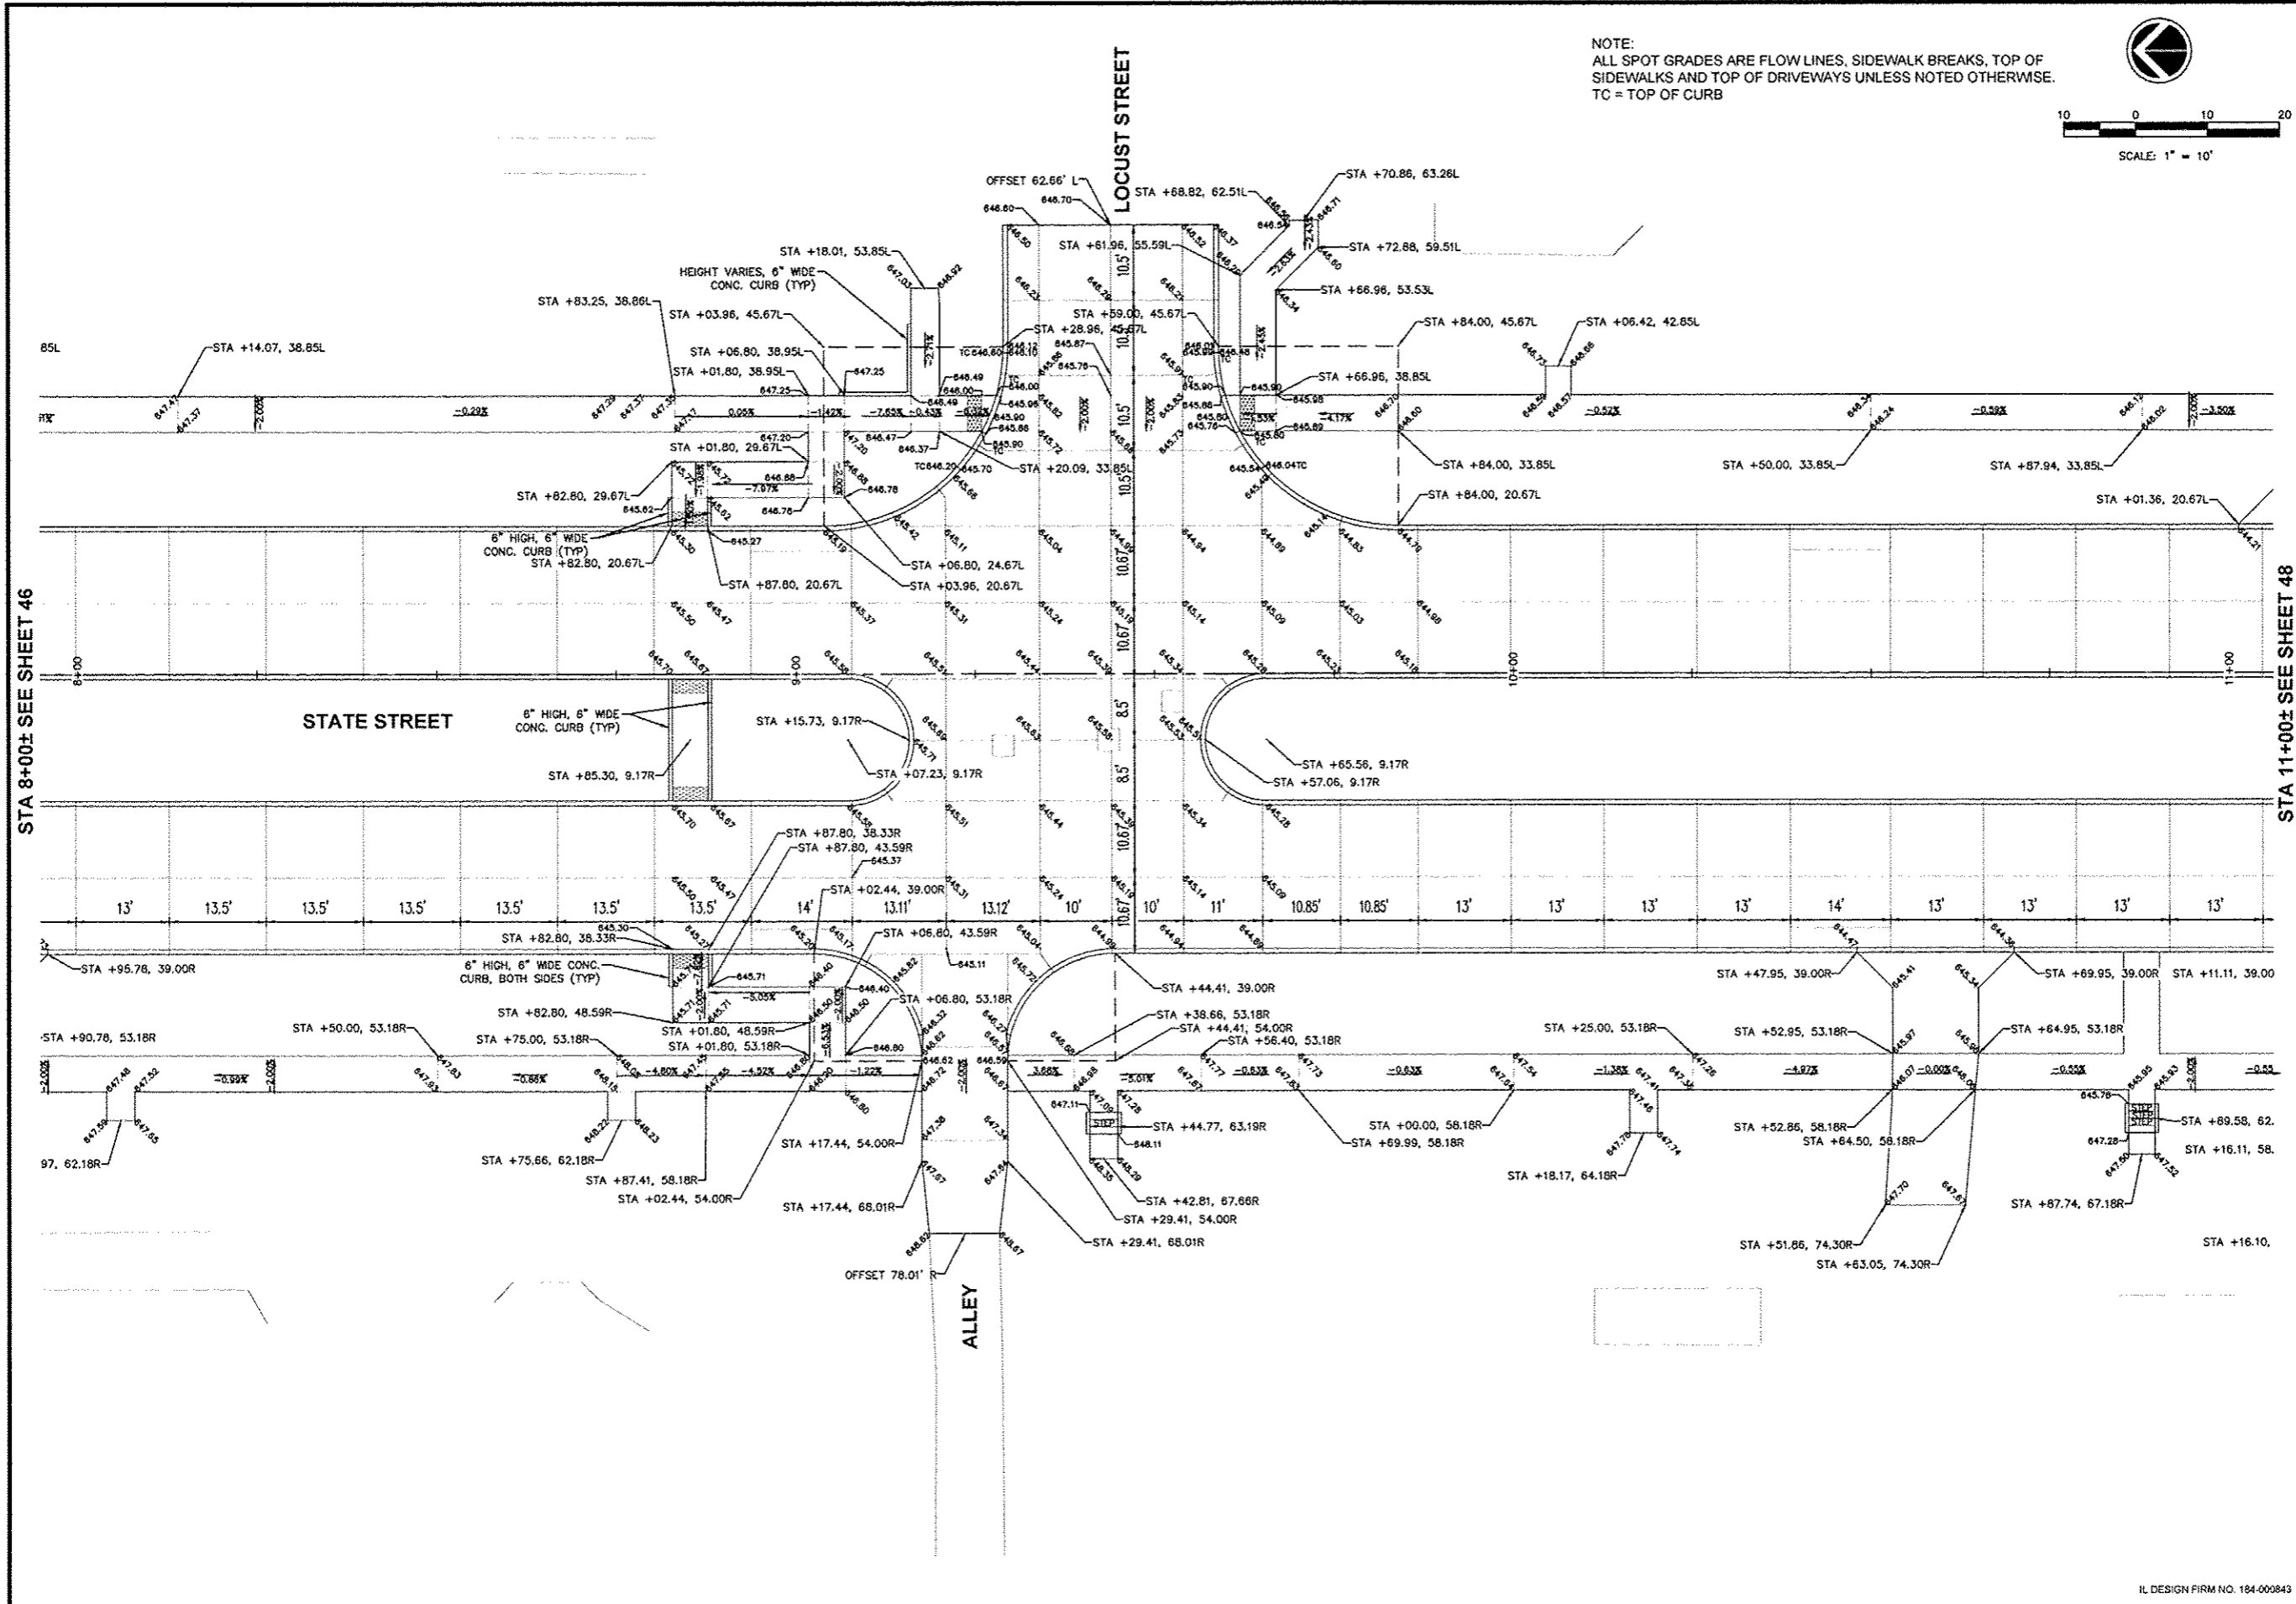

NOTE:  
ALL SPOT GRADES ARE FLOW LINES, SIDEWALK BREAKS, TOP OF  
SIDEWALKS AND TOP OF DRIVEWAYS UNLESS NOTED OTHERWISE.  
TC = TOP OF CURB

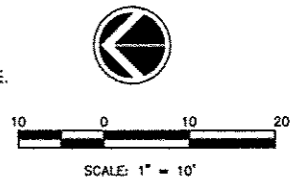

REVISIONS	DESCRIPTION	DATE
No.		

**Missman, inc.**  
Professional Engineers & Land Surveyors

Rock Island, IL • Bettendorf, IA • Rockford, IL • Sycamore, IL  
(563) 789-7644 • (563) 344-0266 • (615) 965-6400 • (615) 885-3925  
www.missman.com

STATE STREET RE-CONSTRUCTION  
GENESEO, ILLINOIS

PAVEMENT AND SIDEWALK ELEVATIONS - 4

Missman Project No:  
A10M008

File Name:  
A10M008 PAVE AND SW  
ELEVATIONS

© COPYRIGHT 2013  
ALL RIGHTS RESERVED

Field Book No: ###

Drawn By: WKS

Checked By: JLM

Date: 11/19/2012

IL DESIGN FIRM NO. 184-000843