



G:\2010\MUNIA\10M008-Geneseo- S State St. Sewer\WaterDrawings\PICTA\10M008 PAVE AND SW ELEVATIONS.dwg, 3/7/2013 9:44:51 AM, jefim

STA 11+00± SEE SHEET 47

STA 14+00± SEE SHEET 49

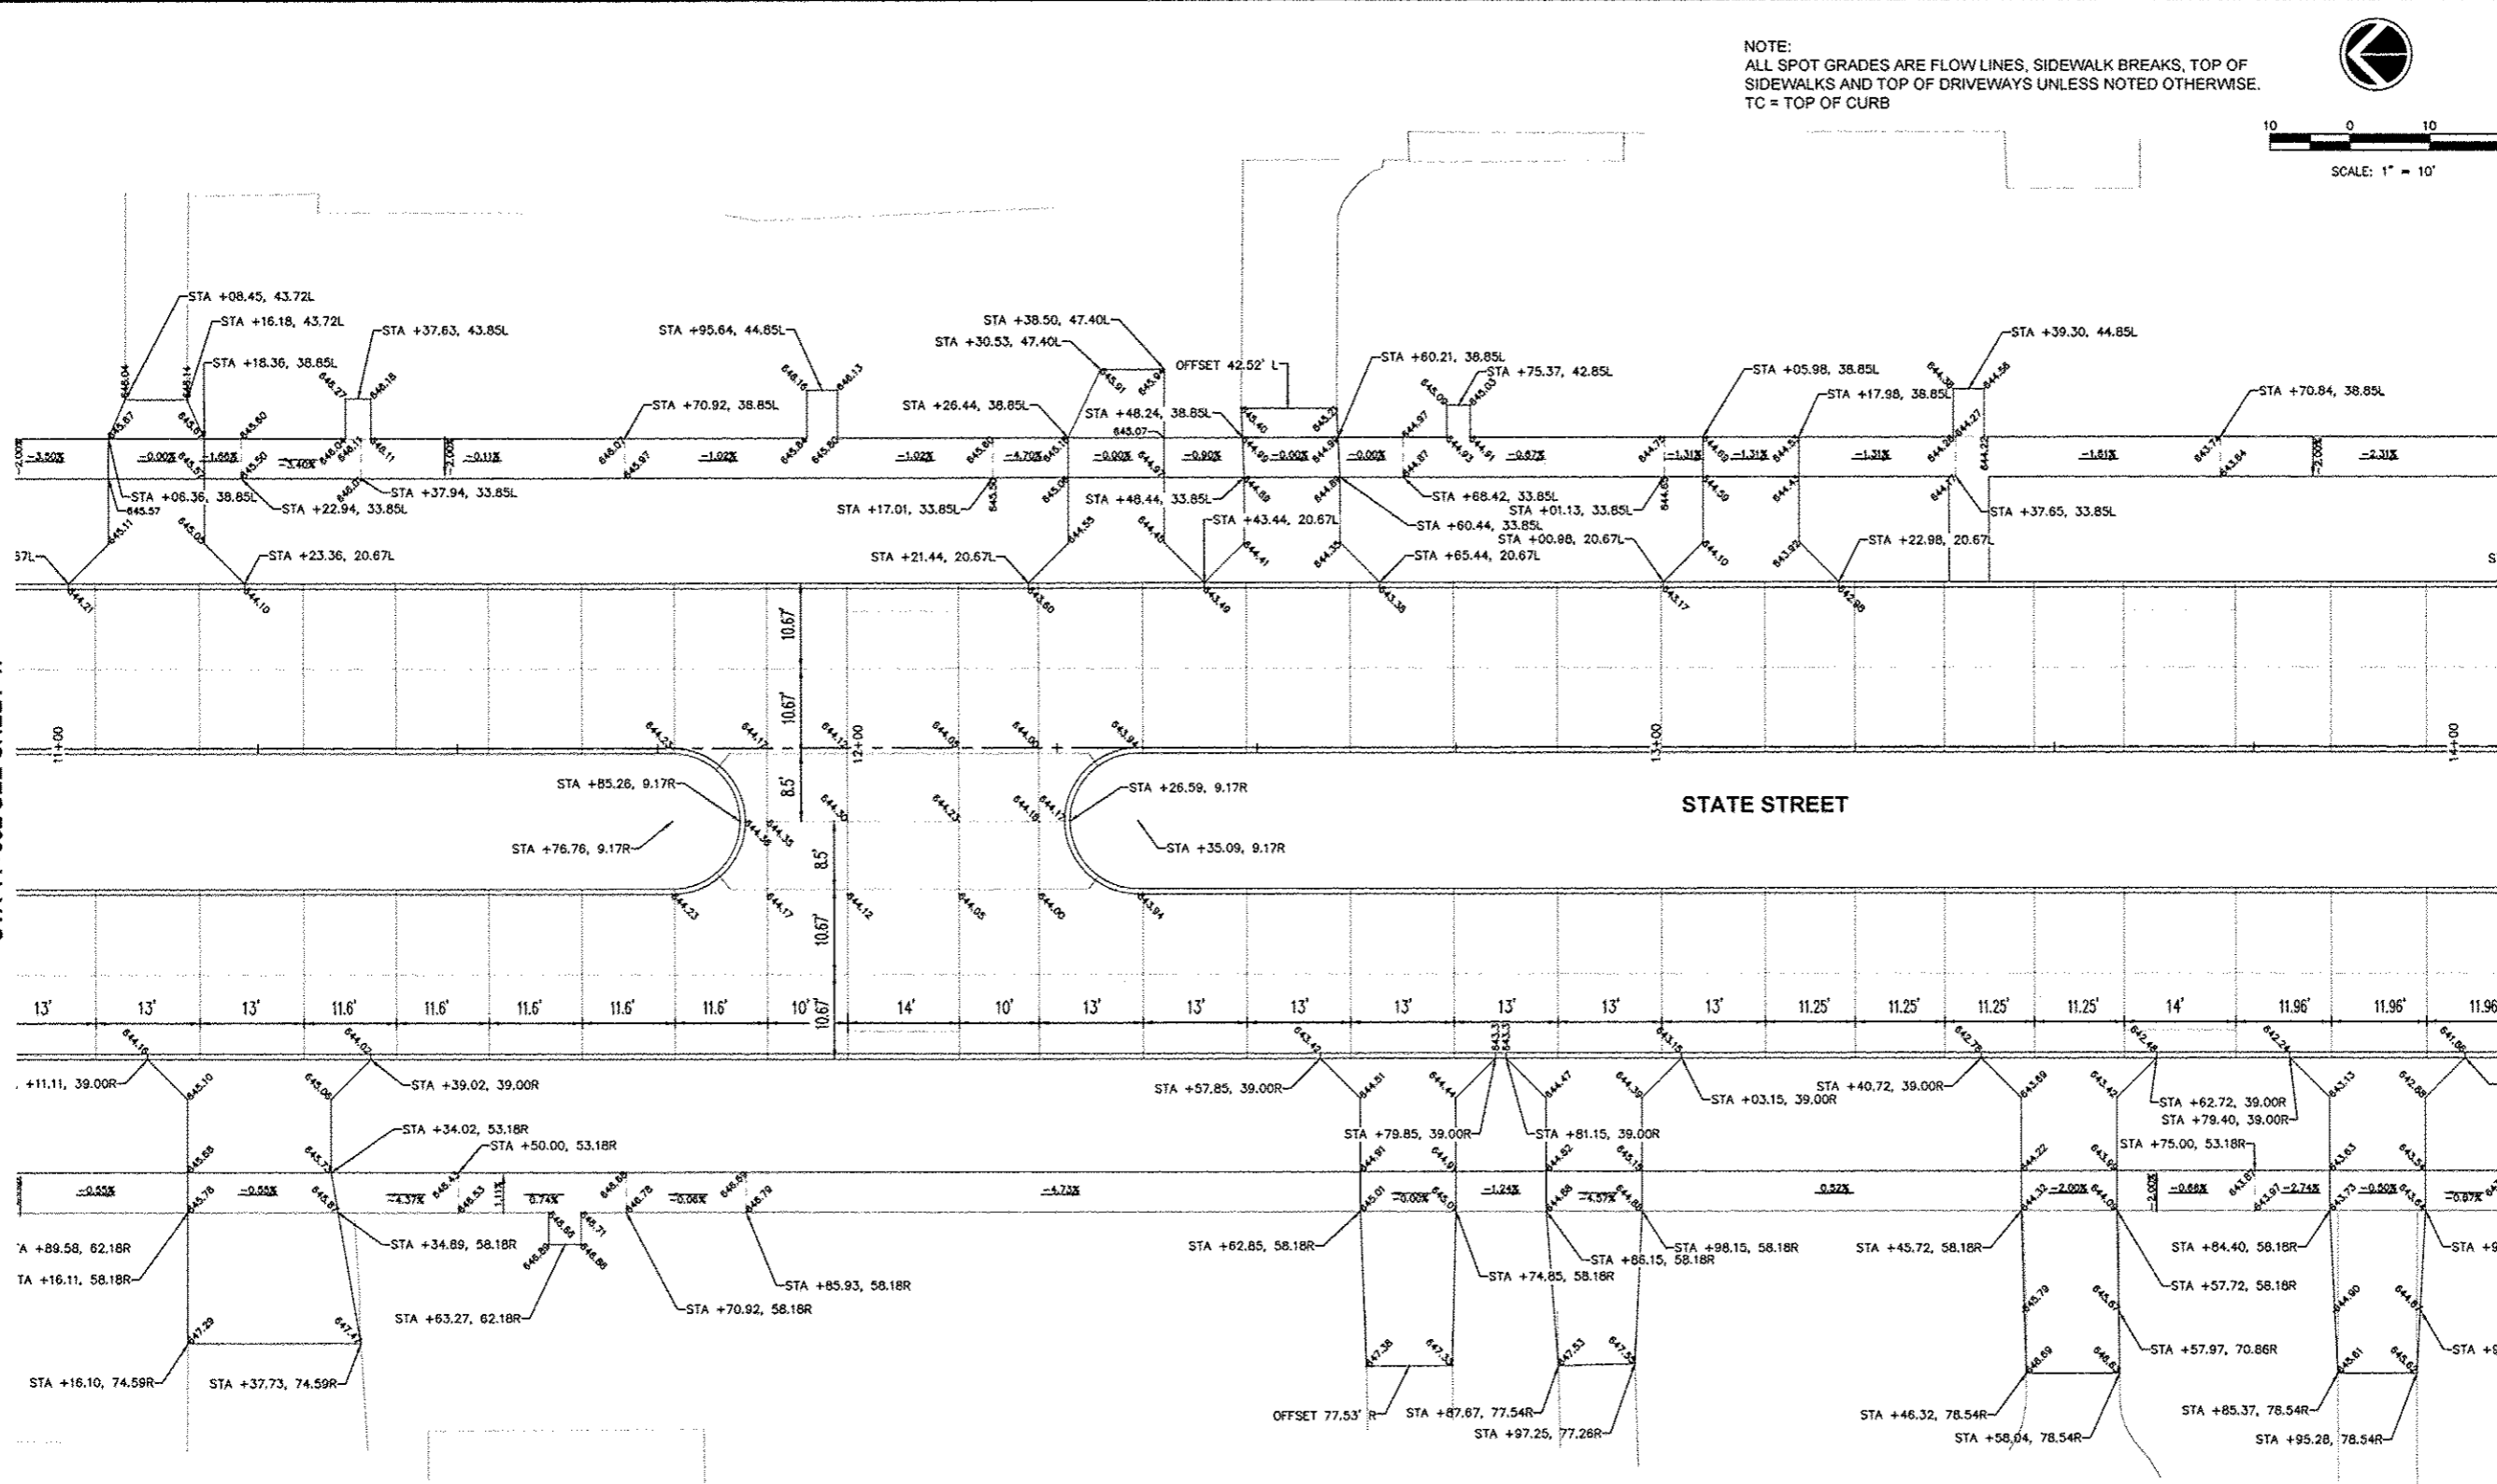

NOTE:
 ALL SPOT GRADES ARE FLOW LINES, SIDEWALK BREAKS, TOP OF
 SIDEWALKS AND TOP OF DRIVEWAYS UNLESS NOTED OTHERWISE.
 TC = TOP OF CURB

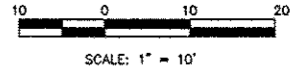

REVISIONS	DATE
No.	DESCRIPTION

Missman, Inc.
 Professional Engineers & Land Surveyors

Rock Island, IL • Bettendorf, IA • Rockford, IL • Sycamore, IL
 (563) 769-7644 • (563) 344-0280 • (615) 965-6400 • (615) 965-3925
 www.missman.com

STATE STREET RE-CONSTRUCTION
 GENESEO, ILLINOIS

PAVEMENT AND SIDEWALK ELEVATIONS - 5

Missman Project No:
 A10M008

File Name:
 A10M008 PAVE AND SW
 ELEVATIONS.dwg

© COPYRIGHT 2013
 ALL RIGHTS RESERVED

Field Book No: ###

Drawn By: WKS

Checked By: JLM

Date: 11/19/2012

IL DESIGN FIRM NO. 184-000843