


G:\2010MUNA\10M008-Geneseo-S.State St. Sewer\WaterDrawings\Plot\A10M008 PAVE AND SW ELEVATIONS.dwg, 3/7/2013 9:45:06 AM, jelfm

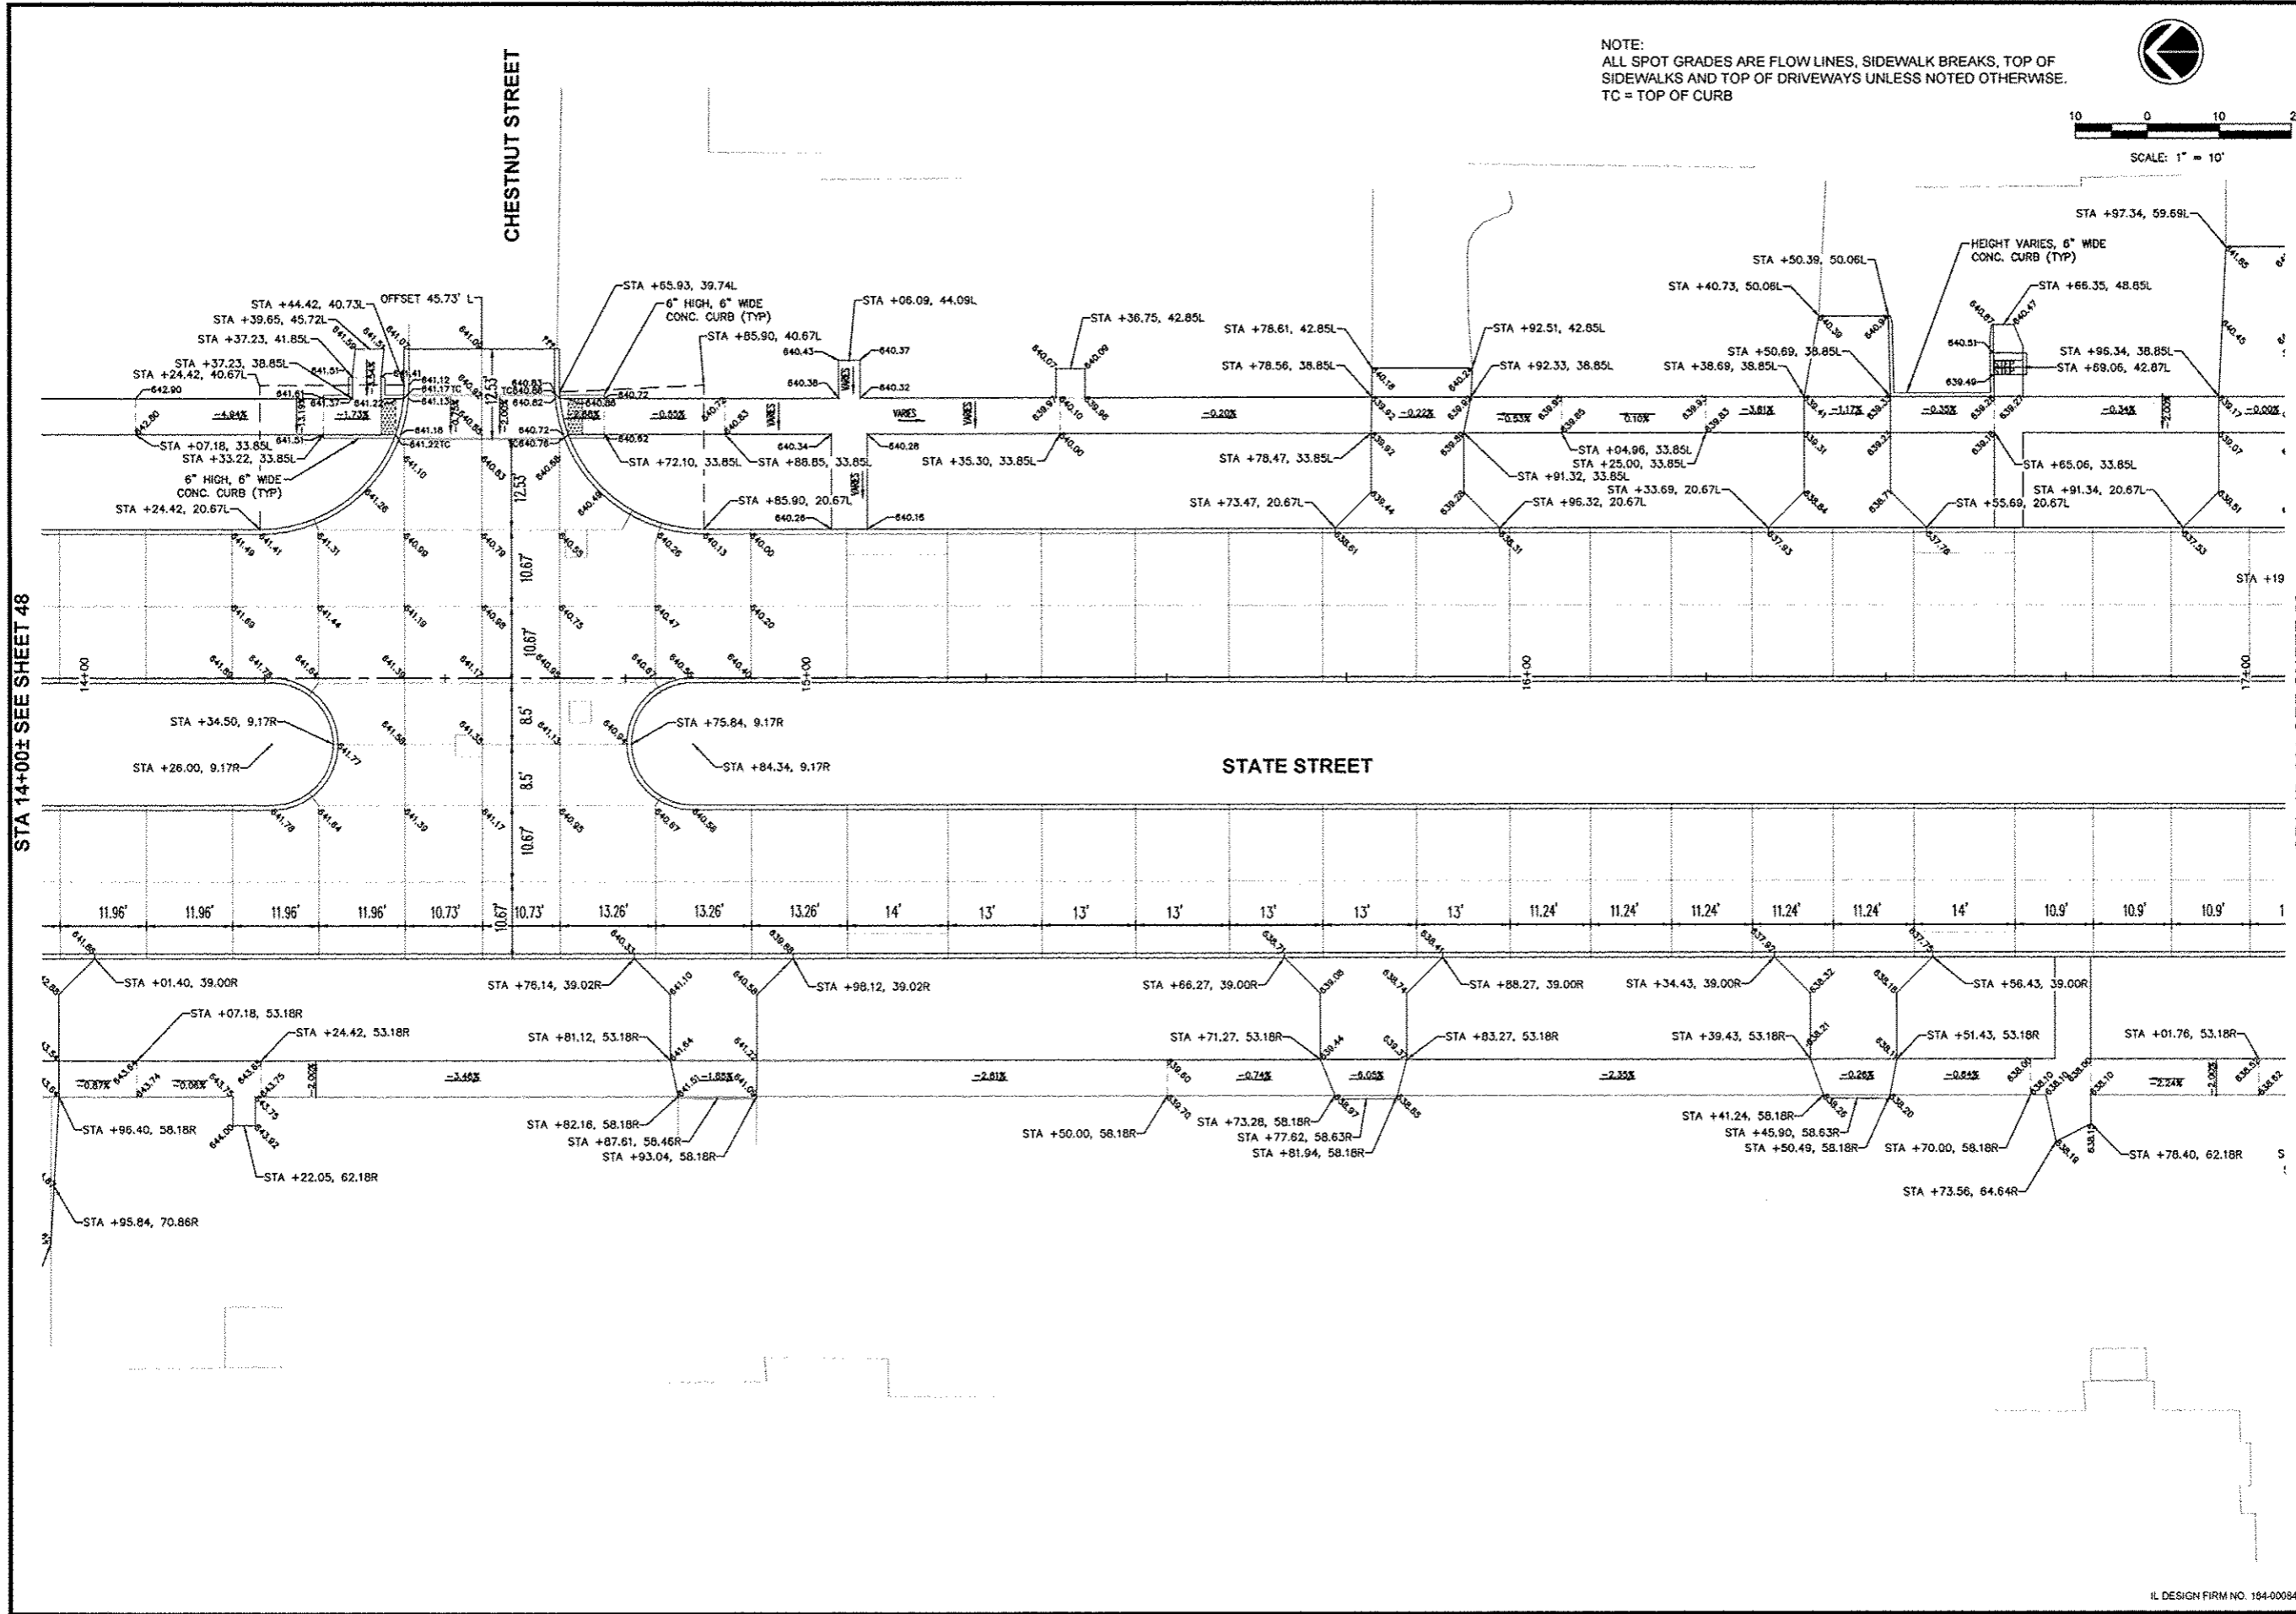

NOTE:
ALL SPOT GRADES ARE FLOW LINES, SIDEWALK BREAKS, TOP OF SIDEWALKS AND TOP OF DRIVEWAYS UNLESS NOTED OTHERWISE.
TC = TOP OF CURB



SCALE: 1" = 10'

STA 14+00± SEE SHEET 48

STA 17+00± SEE SHEET 50

REVISIONS	DESCRIPTION	DATE
No.		

Missman, Inc.
Professional Engineers & Land Surveyors

Rock Island, IL • Bettendorf, IA • Rockford, IL • Sycamore, IL
(563) 788-7444 • (563) 344-0289 • (615) 965-6600 • (615) 965-5825
www.missman.com

STATE STREET RE-CONSTRUCTION
GENESEO, ILLINOIS

PAVEMENT AND SIDEWALK ELEVATIONS - 6

Missman Project No:
A10M008

File Name:
A10M008 PAVE AND SW
ELEVATIONS.dwg
© COPYRIGHT 2013
ALL RIGHTS RESERVED

Field Book No: ####

Drawn By: WKS

Checked By: JLM

Date: 11/19/2012

IL DESIGN FIRM NO. 184-000843