
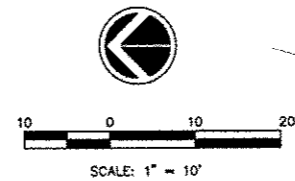


G:\2010\MUNIA\10M008-Geneseo-S.State St. SewerWaterDrawings\Plot\A10M008 PAVE AND SW ELEVATIONS.dwg, 3/7/2013 9:45:21 AM, jefm

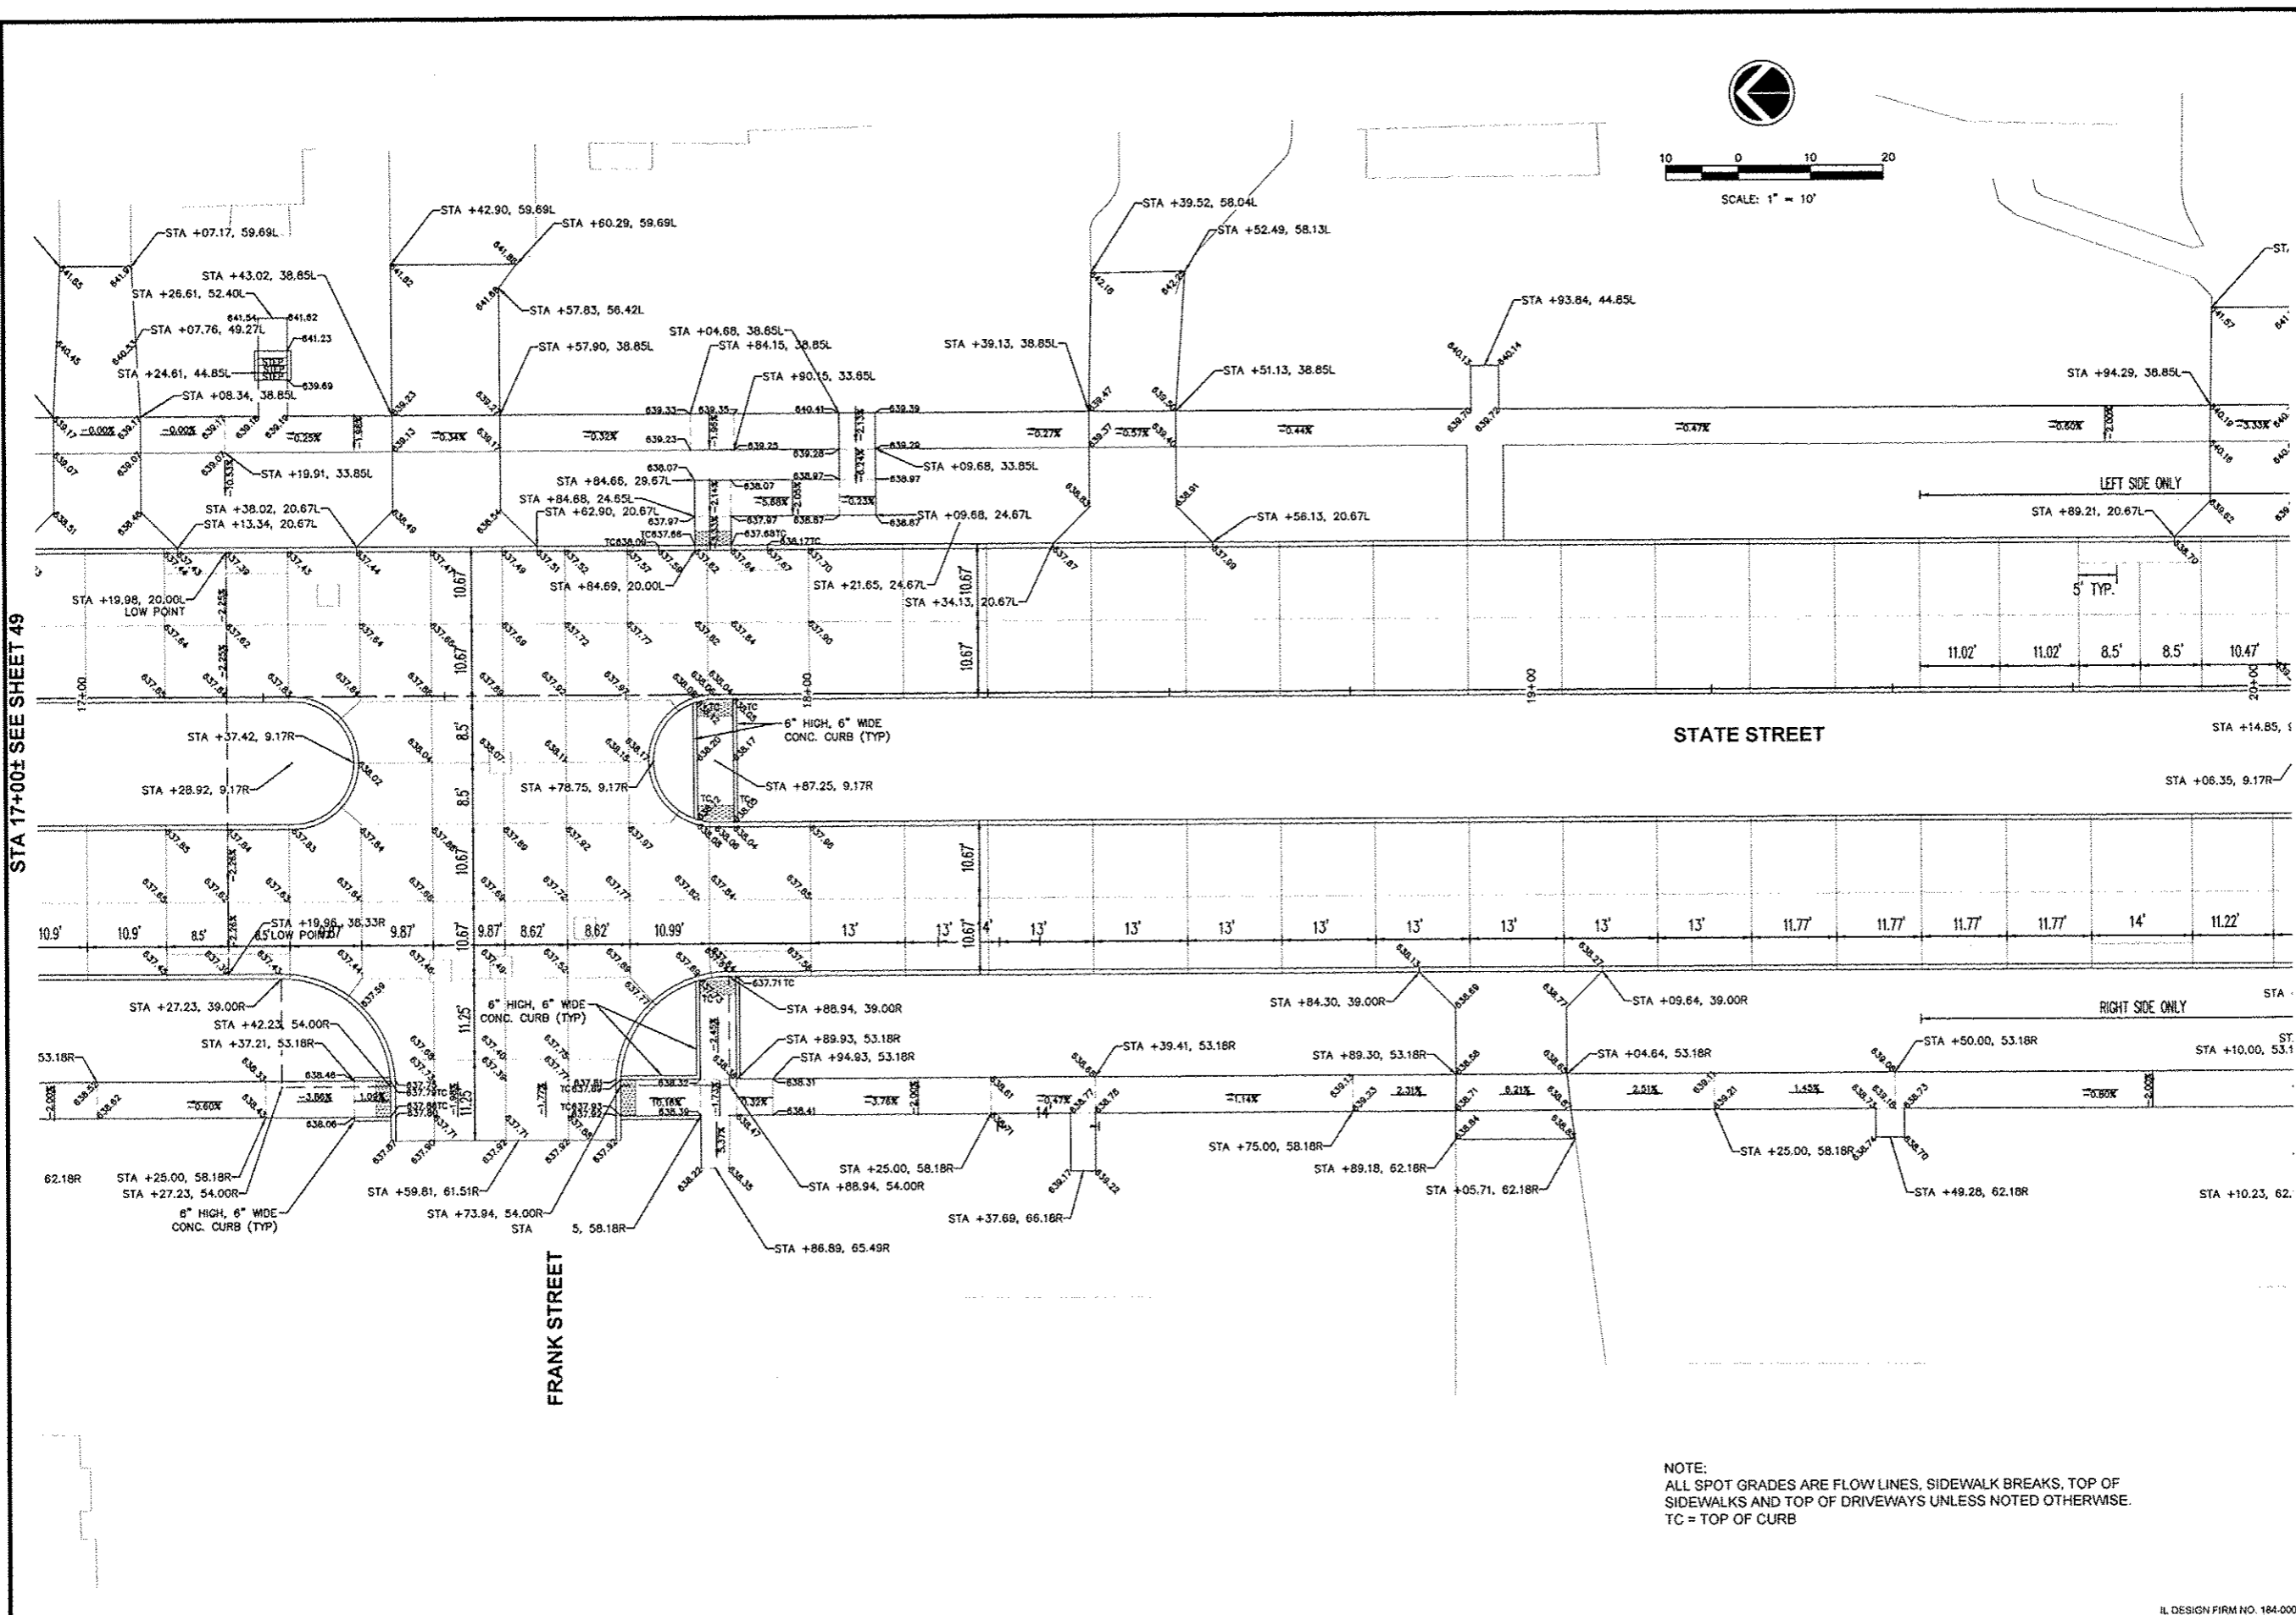

STA 17+00± SEE SHEET 49

STA 20+00± SEE SHEET 51

STATE STREET

FRANK STREET

NOTE:
 ALL SPOT GRADES ARE FLOW LINES, SIDEWALK BREAKS, TOP OF
 SIDEWALKS AND TOP OF DRIVEWAYS UNLESS NOTED OTHERWISE.
 TC = TOP OF CURB

NO.	REVISIONS DESCRIPTION	DATE

Missman, inc.
 Professional Engineers & Land Surveyors

Rock Island, IL • Bettendorf, IA • Rockford, IL • Sycamore, IL
 (309) 788-7544 • (563) 344-0260 • (815) 665-6400 • (616) 865-8825
 www.missman.com

STATE STREET RE-CONSTRUCTION
 GENESEO, ILLINOIS

PAVEMENT AND SIDEWALK ELEVATIONS - 7

Missman Project No: A10M008
 File Name: A10M008 PAVE AND SW ELEVATIONS.dwg
 © COPYRIGHT 2013 ALL RIGHTS RESERVED
 Field Book No: ###
 Drawn By: WKS
 Checked By: JLM
 Date: 11/19/2012