
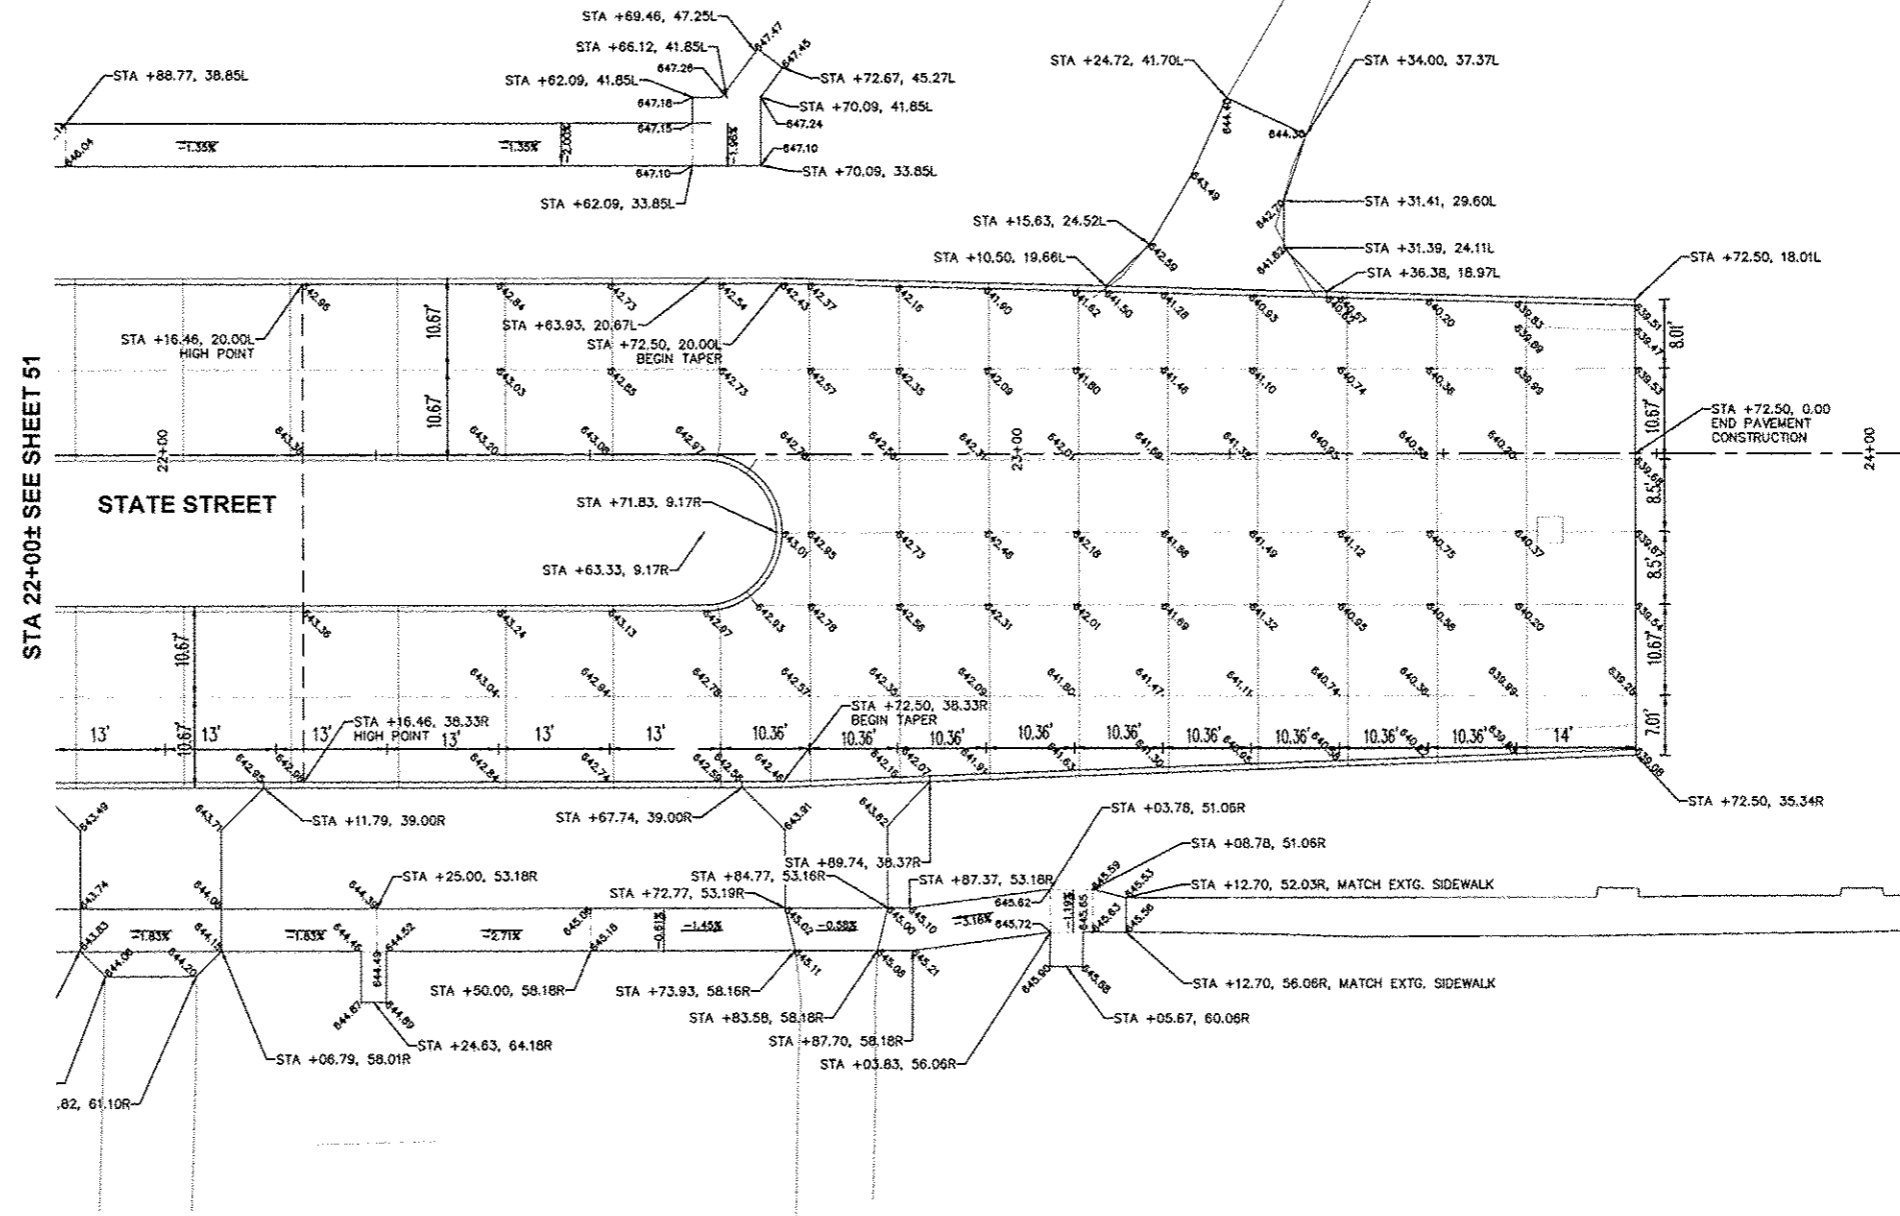


G:\2010\10M008-Geneseo - S State St. Sewer\WaterDrawings\PlotA\10M008 PAVE AND SW ELEVATIONS.dwg, 3/7/2013 9:45:51 AM, jefm

NOTE:  
ALL SPOT GRADES ARE FLOW LINES, SIDEWALK BREAKS, TOP OF  
SIDEWALKS AND TOP OF DRIVEWAYS UNLESS NOTED OTHERWISE.  
TC = TOP OF CURB

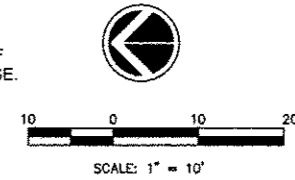

STA 22+00± SEE SHEET 51

REVISIONS	
No.	DESCRIPTION

**Missman, Inc.**  
Professional Engineers & Land Surveyors

Rock Island, IL • (309) 788-7844  
Bethesda, MD • (301) 944-0260  
Rockford, IL • (815) 895-6400  
Sycamore, IL • (815) 895-3825

www.missman.com

**STATE STREET RE-CONSTRUCTION**  
GENESEO, ILLINOIS

**PAVEMENT AND SIDEWALK ELEVATIONS - 9**

Missman Project No:  
A10M008

File Name:  
A10M008 PAVE AND SW

© COPYRIGHT 2013  
ALL RIGHTS RESERVED

Field Book No: ###

Drawn By: WKS

Checked By: JLM

Date: 11/19/2012