



G:\2010MUNA10M008-Geneseo- S State St. Sewer\WaterDrawings\PIOTNA10M008 X SECTIONS.dwg, 3/7/2013 10:09:33 AM, jeflm

SCALE:  
1" = 10' H  
1" = 5' V

LEGEND:  
PGL = PROFILE GRADE LINE (CONTROL LINE)  
TCE = TEMPORARY CONSTRUCTION EASEMENT  
EX ROW = EXISTING RIGHT OF WAY

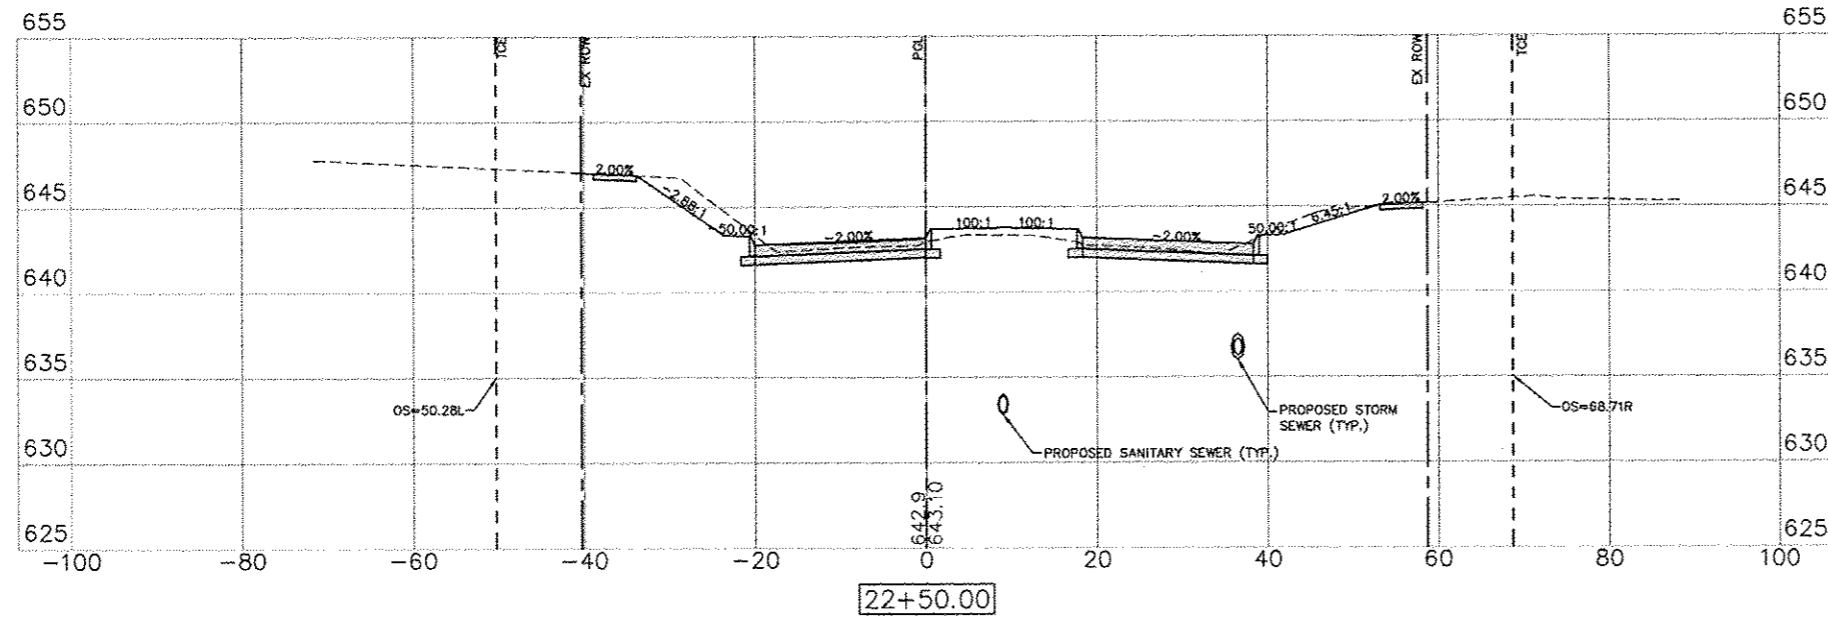

C= 28.74 F= 24.59

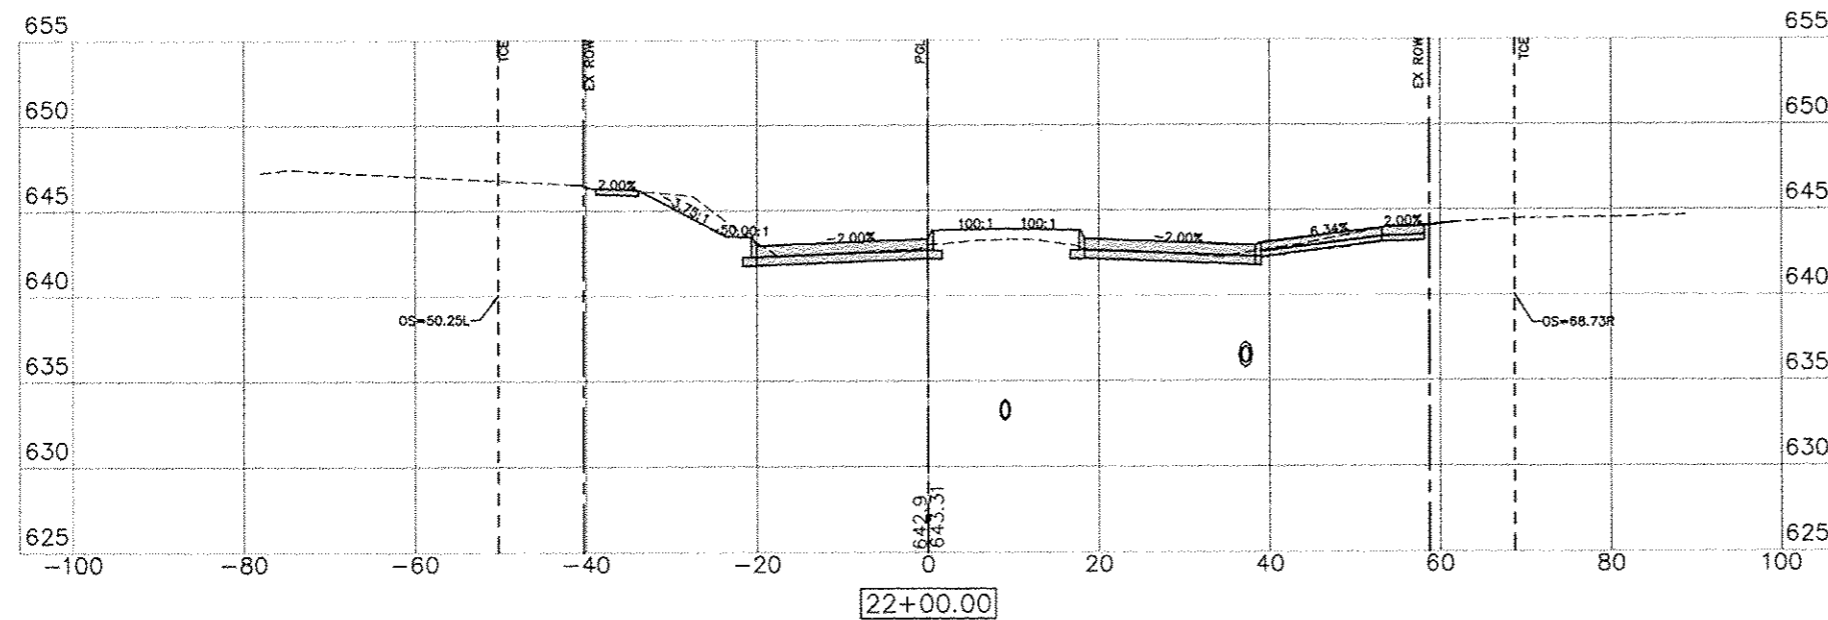

C= 18.96 F= 33.47

REVISIONS	DESCRIPTION	DATE
No.		

**Missman, Inc.**  
Professional Engineers & Land Surveyors

Rock Island, IL • Bettendorf, IA • Rockford, IL • Sycamore, IL  
(815) 788-7844 • (815) 344-0268 • (815) 965-6400 • (815) 855-3825  
www.missman.com

STATE STREET RE-CONSTRUCTION  
GENESEO, ILLINOIS  
CROSS SECTIONS - 28

Missman Project No:  
A10M008  
File Name:  
A10M008 X SECTIONS.dwg  
© COPYRIGHT 2013  
ALL RIGHTS RESERVED  
Field Book No: ###  
Drawn By: WKS  
Checked By: JLM  
Date: 11/19/2012