


ROUTE NO.	SECTION	COUNTY	TOTAL SHEETS	SHEET NO.
MULTIPLE	12-00177-02-SP	PEORIA	66	30
FED. ROAD DIST. NO.	--	ILLINOIS	PROJECT: HSIP 0143 (052)	
CONTRACT NO. 89627				


PLACE 12 CHEVRONS (W1-8)
 EACH DIRECTION THROUGH CURVE
 SPACED ON 120' CENTERS
 BEGIN 65' FROM WEST EDGE OF
 DRIVEWAY AT 11303 W LAKE SHORE DR
 NEW SIGN LOCATIONS SHOWN

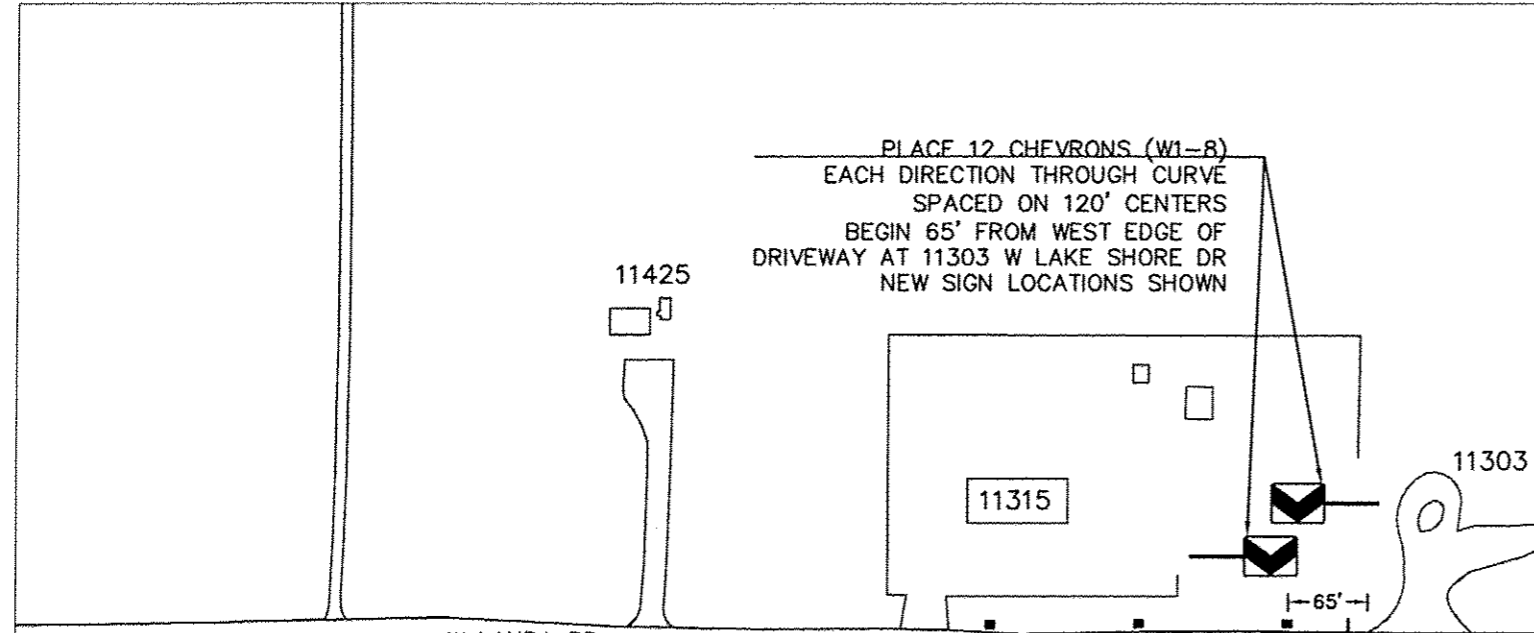

W LAURA RD

N PRINCEVILLE JUBILEE RD

MATCH LINE


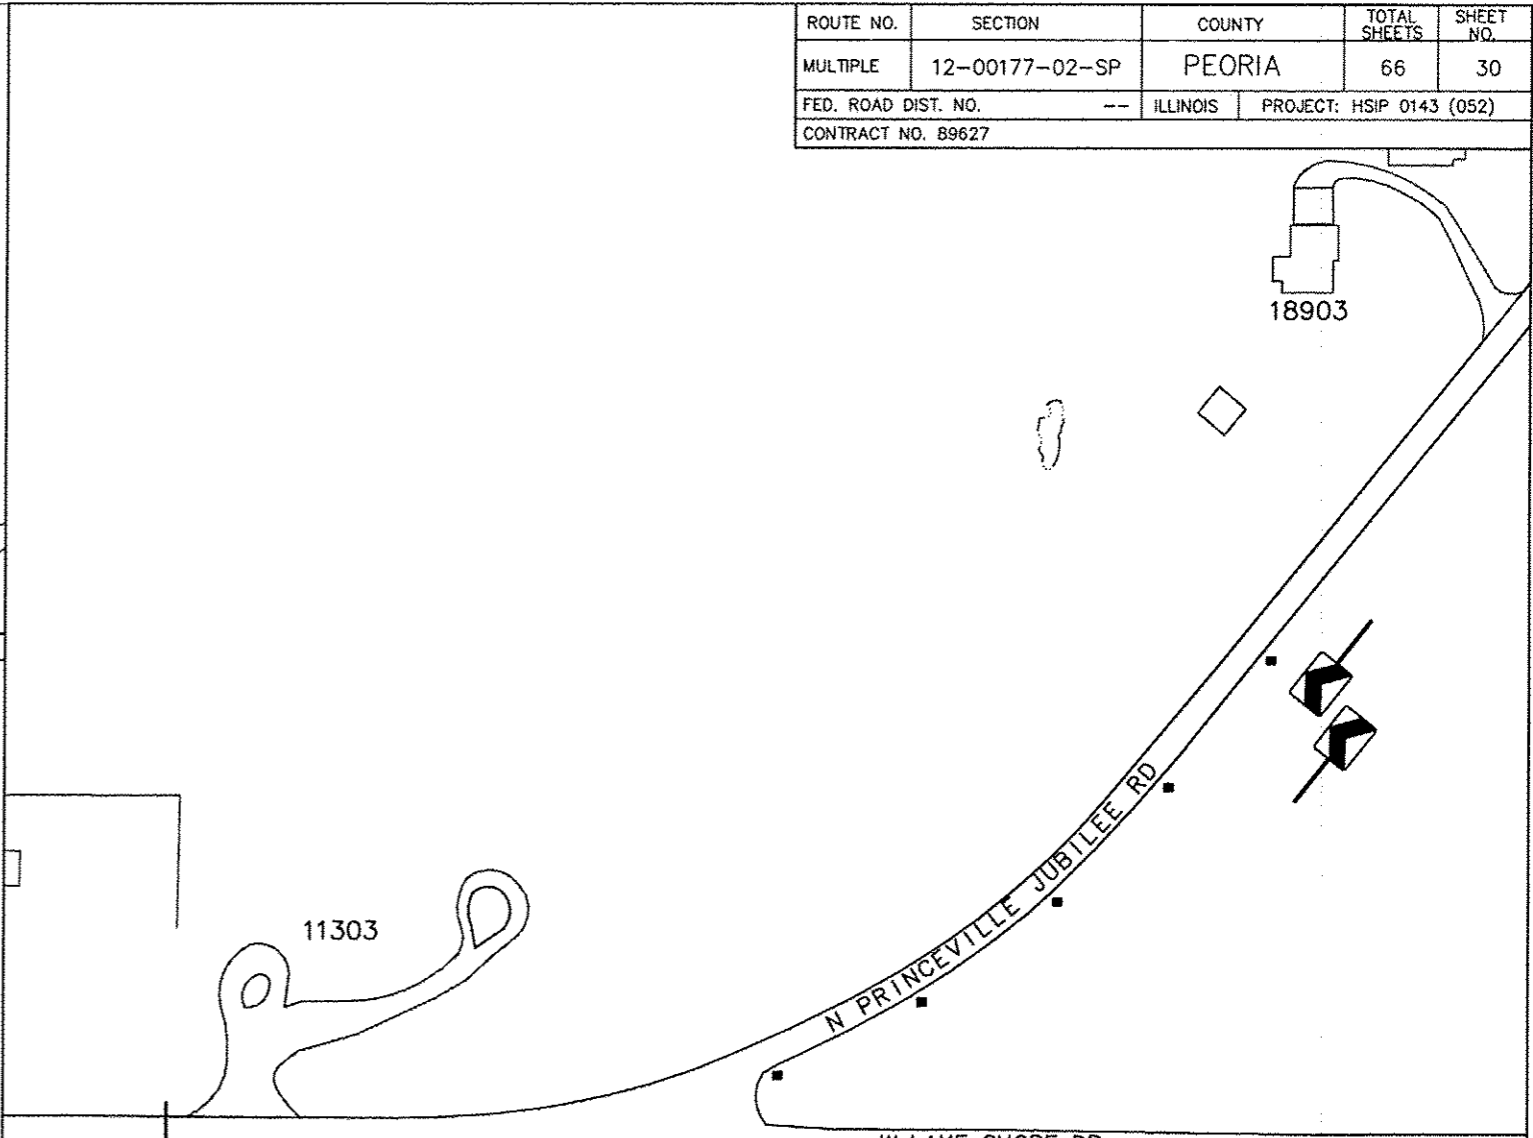


11303

W LAKE SHORE DR

MATCH LINE

PLACE 8 CHEVRONS (W1-8)
 EACH DIRECTION THROUGH CURVE
 SPACED ON 120' CENTERS
 BEGIN DIRECTLY ACROSS FROM
 EAST EDGE OF DRIVEWAY AT
 11303 W LAKE SHORE DR
 NEW SIGN LOCATIONS SHOWN

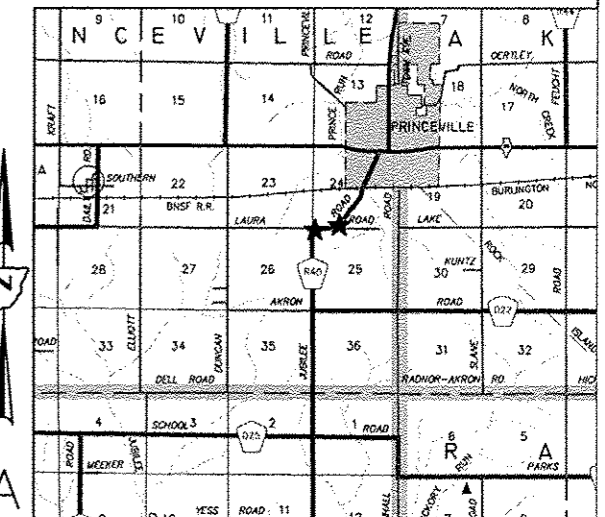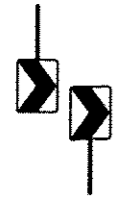

LOCATION P-A