



ROUTE NO.	SECTION	COUNTY	TOTAL SHEETS	SHEET NO.
MULTIPLE	12-00177-02-SP	PEORIA	66	45
FED. ROAD DIST. NO.	--	ILLINOIS	PROJECT: HSIP 0143 (052)	
CONTRACT NO. 89627				

CO RD 2000 E

PLACE 7 CHEVRONS (W1-8)
EACH DIRECTION THROUGH CURVE
SPACED ON 160' CENTERS
BEGIN 50' WEST OF
ROADWAY INTERSECTION

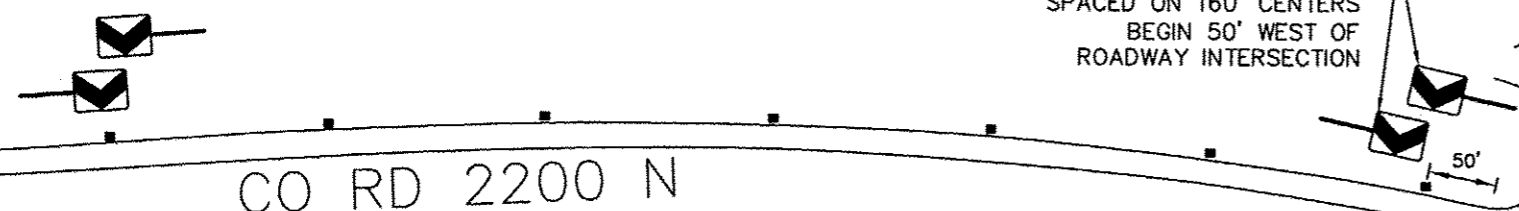



CO RD 2200 N

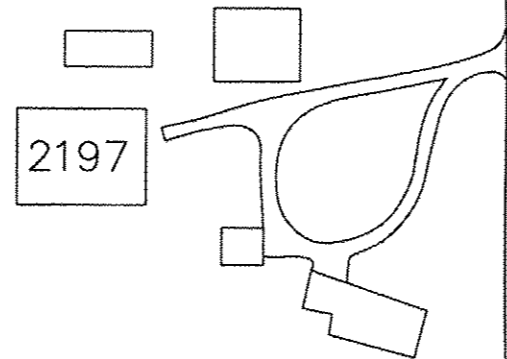

2197

250'

PLACE 5 CHEVRONS (W1-8)
EACH DIRECTION THROUGH CURVE
SPACED ON 160' CENTERS
BEGIN 250' EAST OF
ROADWAY INTERSECTION

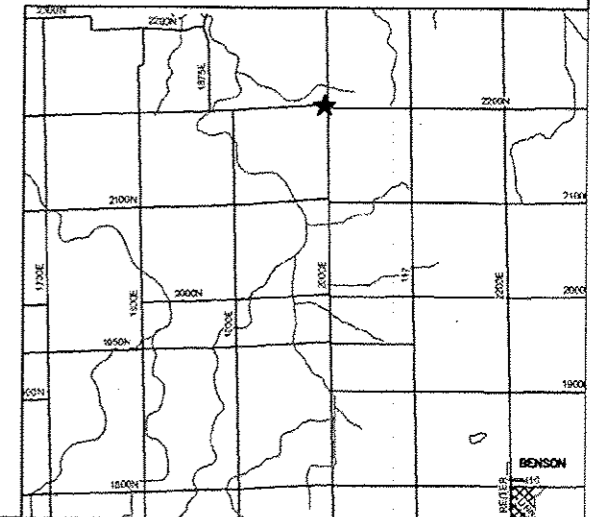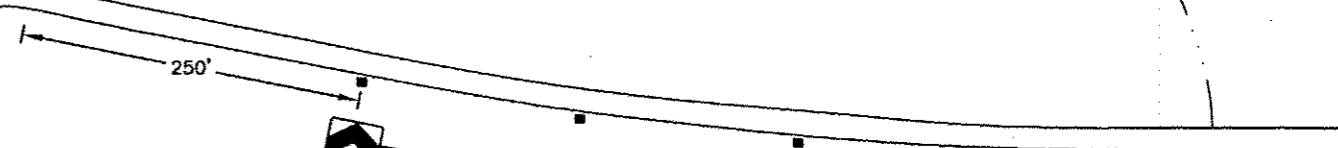

LOCATION W-B