



ROUTE NO.	SECTION	COUNTY	TOTAL SHEETS	SHEET NO.
MULTIPLE	12-00177-02-SP	PEORIA	66	53
FED. ROAD DIST. NO.	--	ILLINOIS	PROJECT: HSIP 0143 (052)	
CONTRACT NO. 89627				

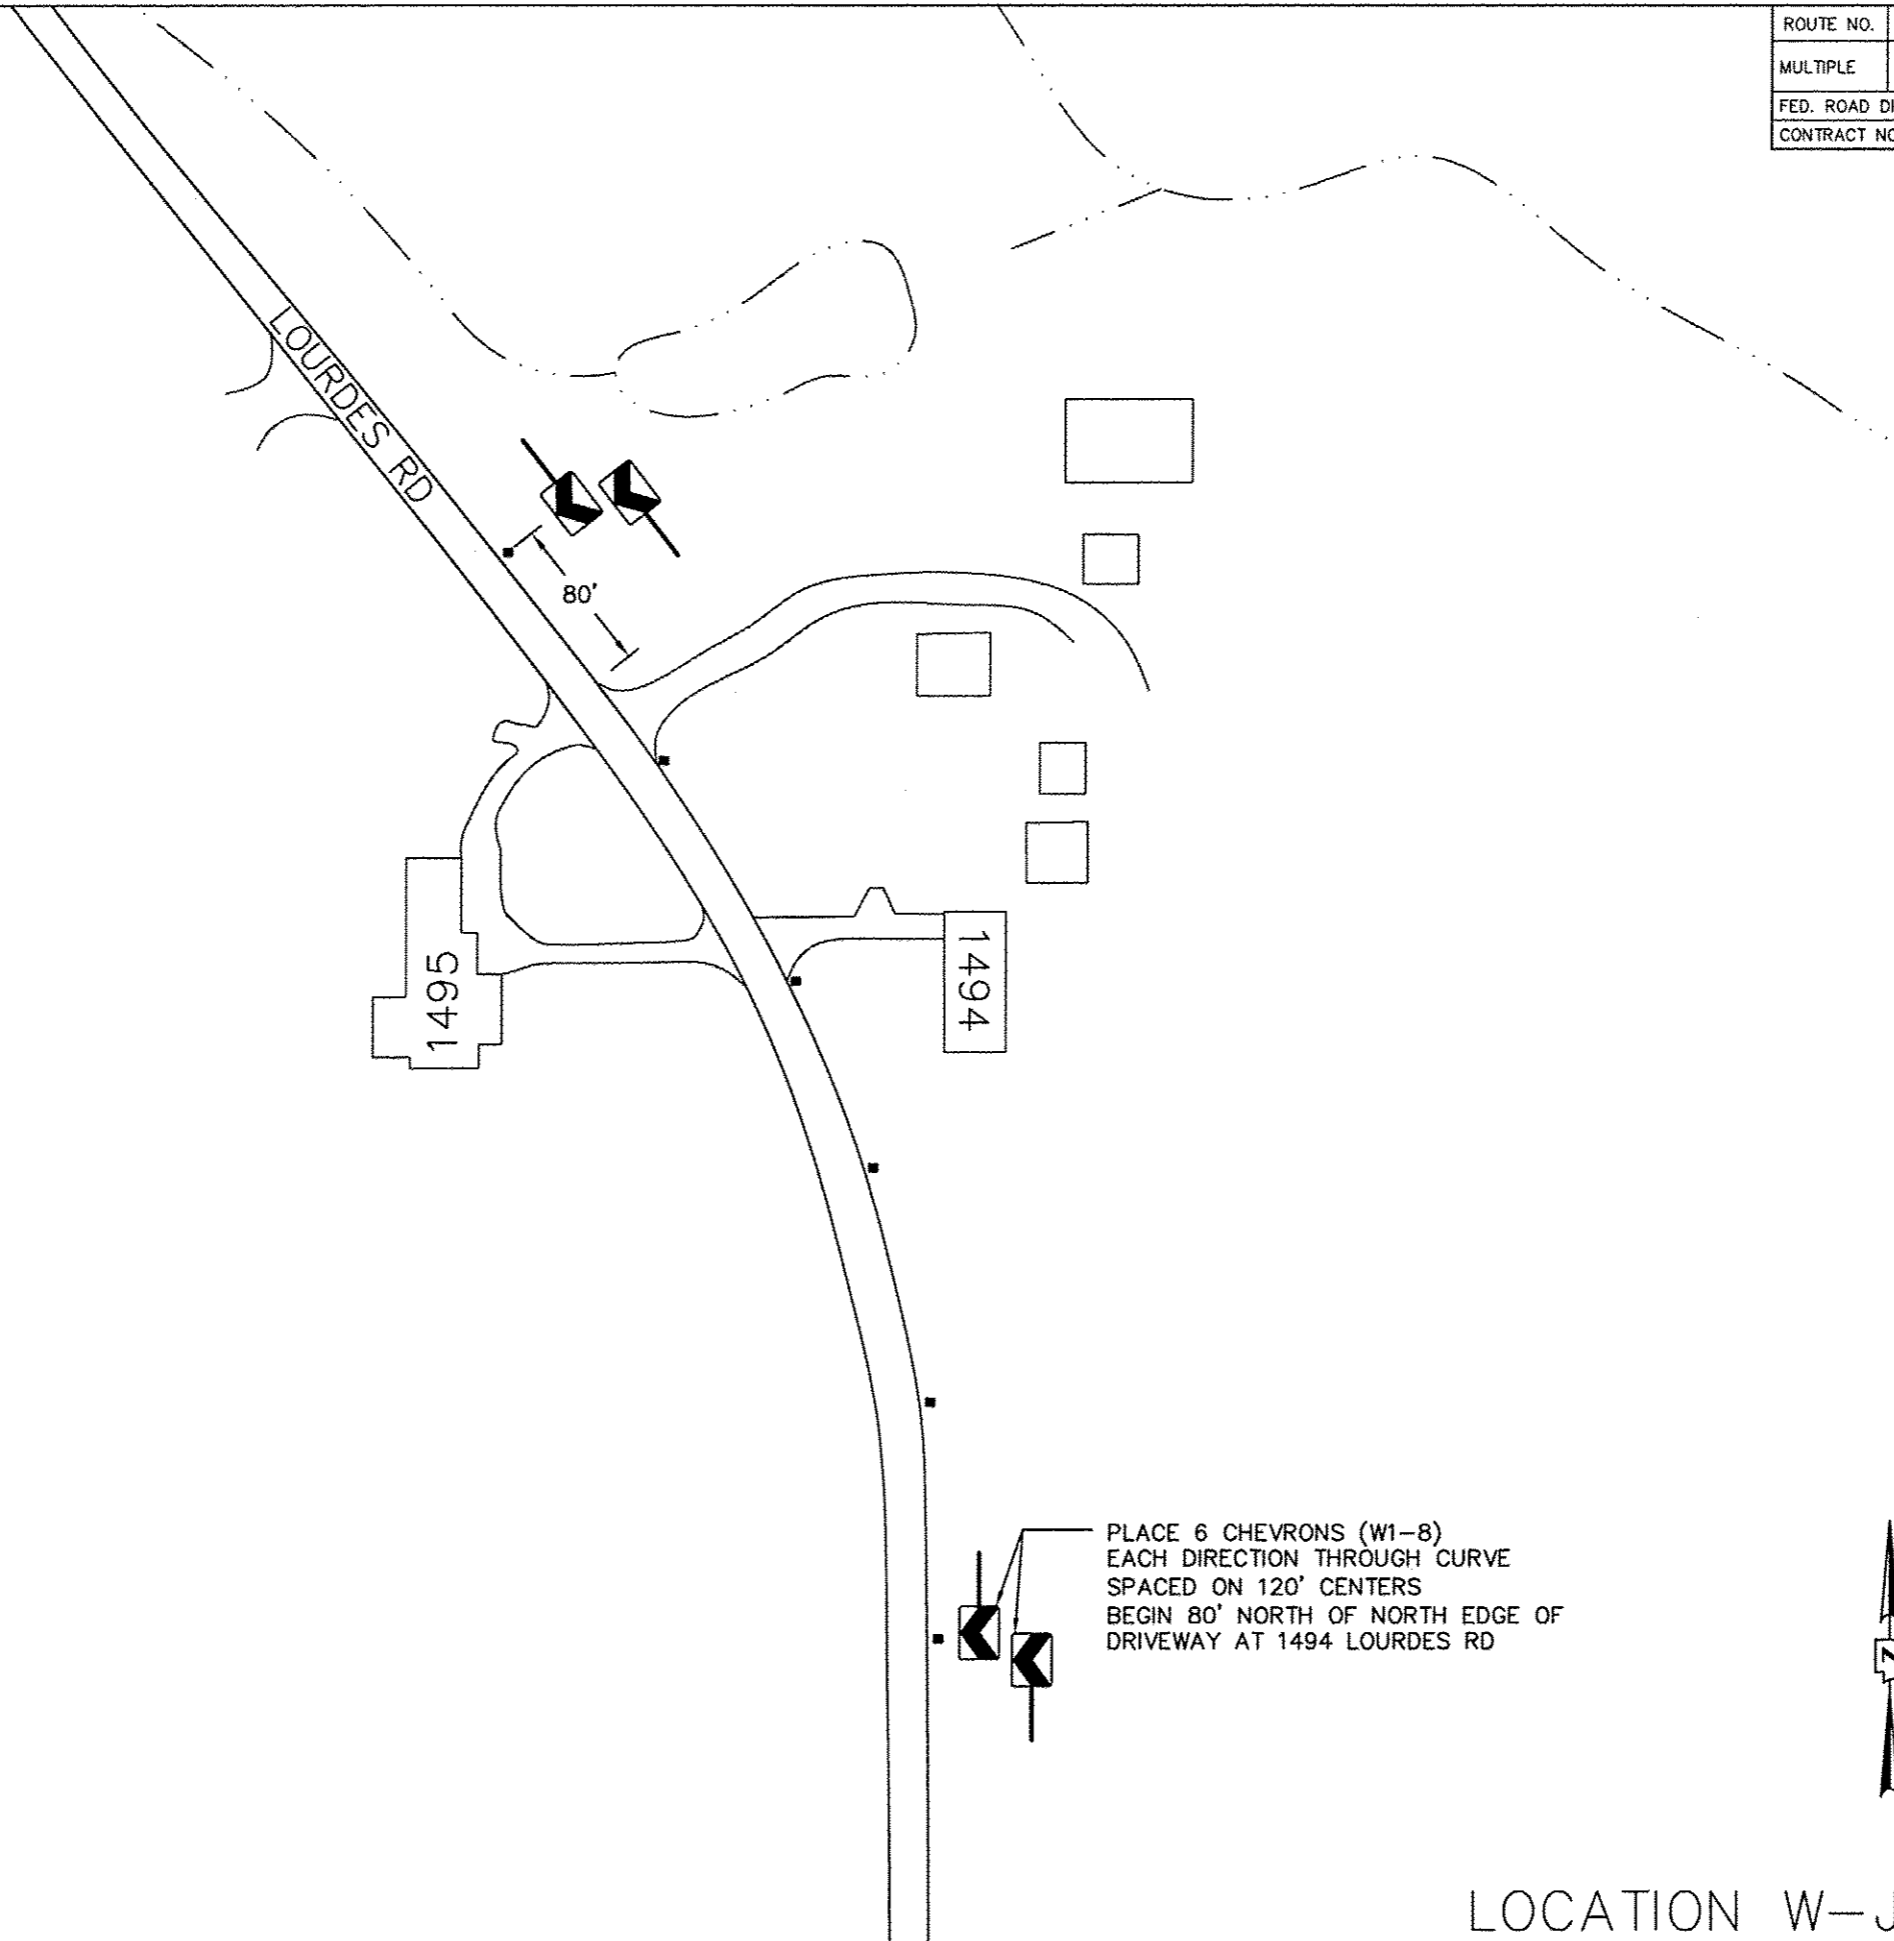

PLACE 6 CHEVRONS (W1-8)  
 EACH DIRECTION THROUGH CURVE  
 SPACED ON 120' CENTERS  
 BEGIN 80' NORTH OF NORTH EDGE OF  
 DRIVEWAY AT 1494 LOURDES RD

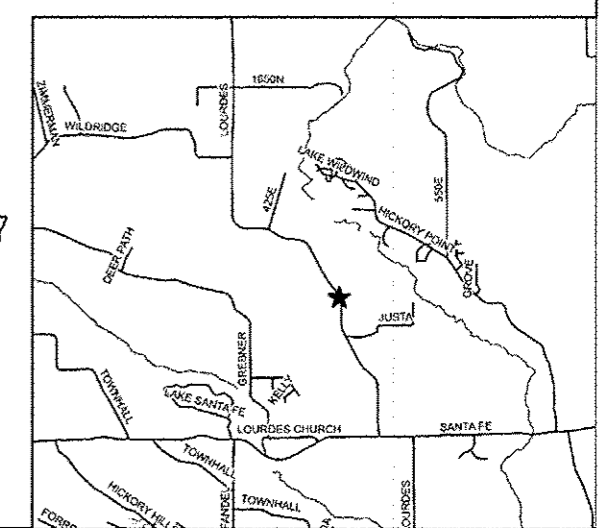

LOCATION W-J