


ROUTE NO.	SECTION	COUNTY	TOTAL SHEETS	SHEET NO.
MULTIPLE	12-00177-02-SP	PEORIA	66	59
FED. ROAD DIST. NO.	--	ILLINOIS	PROJECT: HSIP 0143 (052)	
CONTRACT NO. 89627				

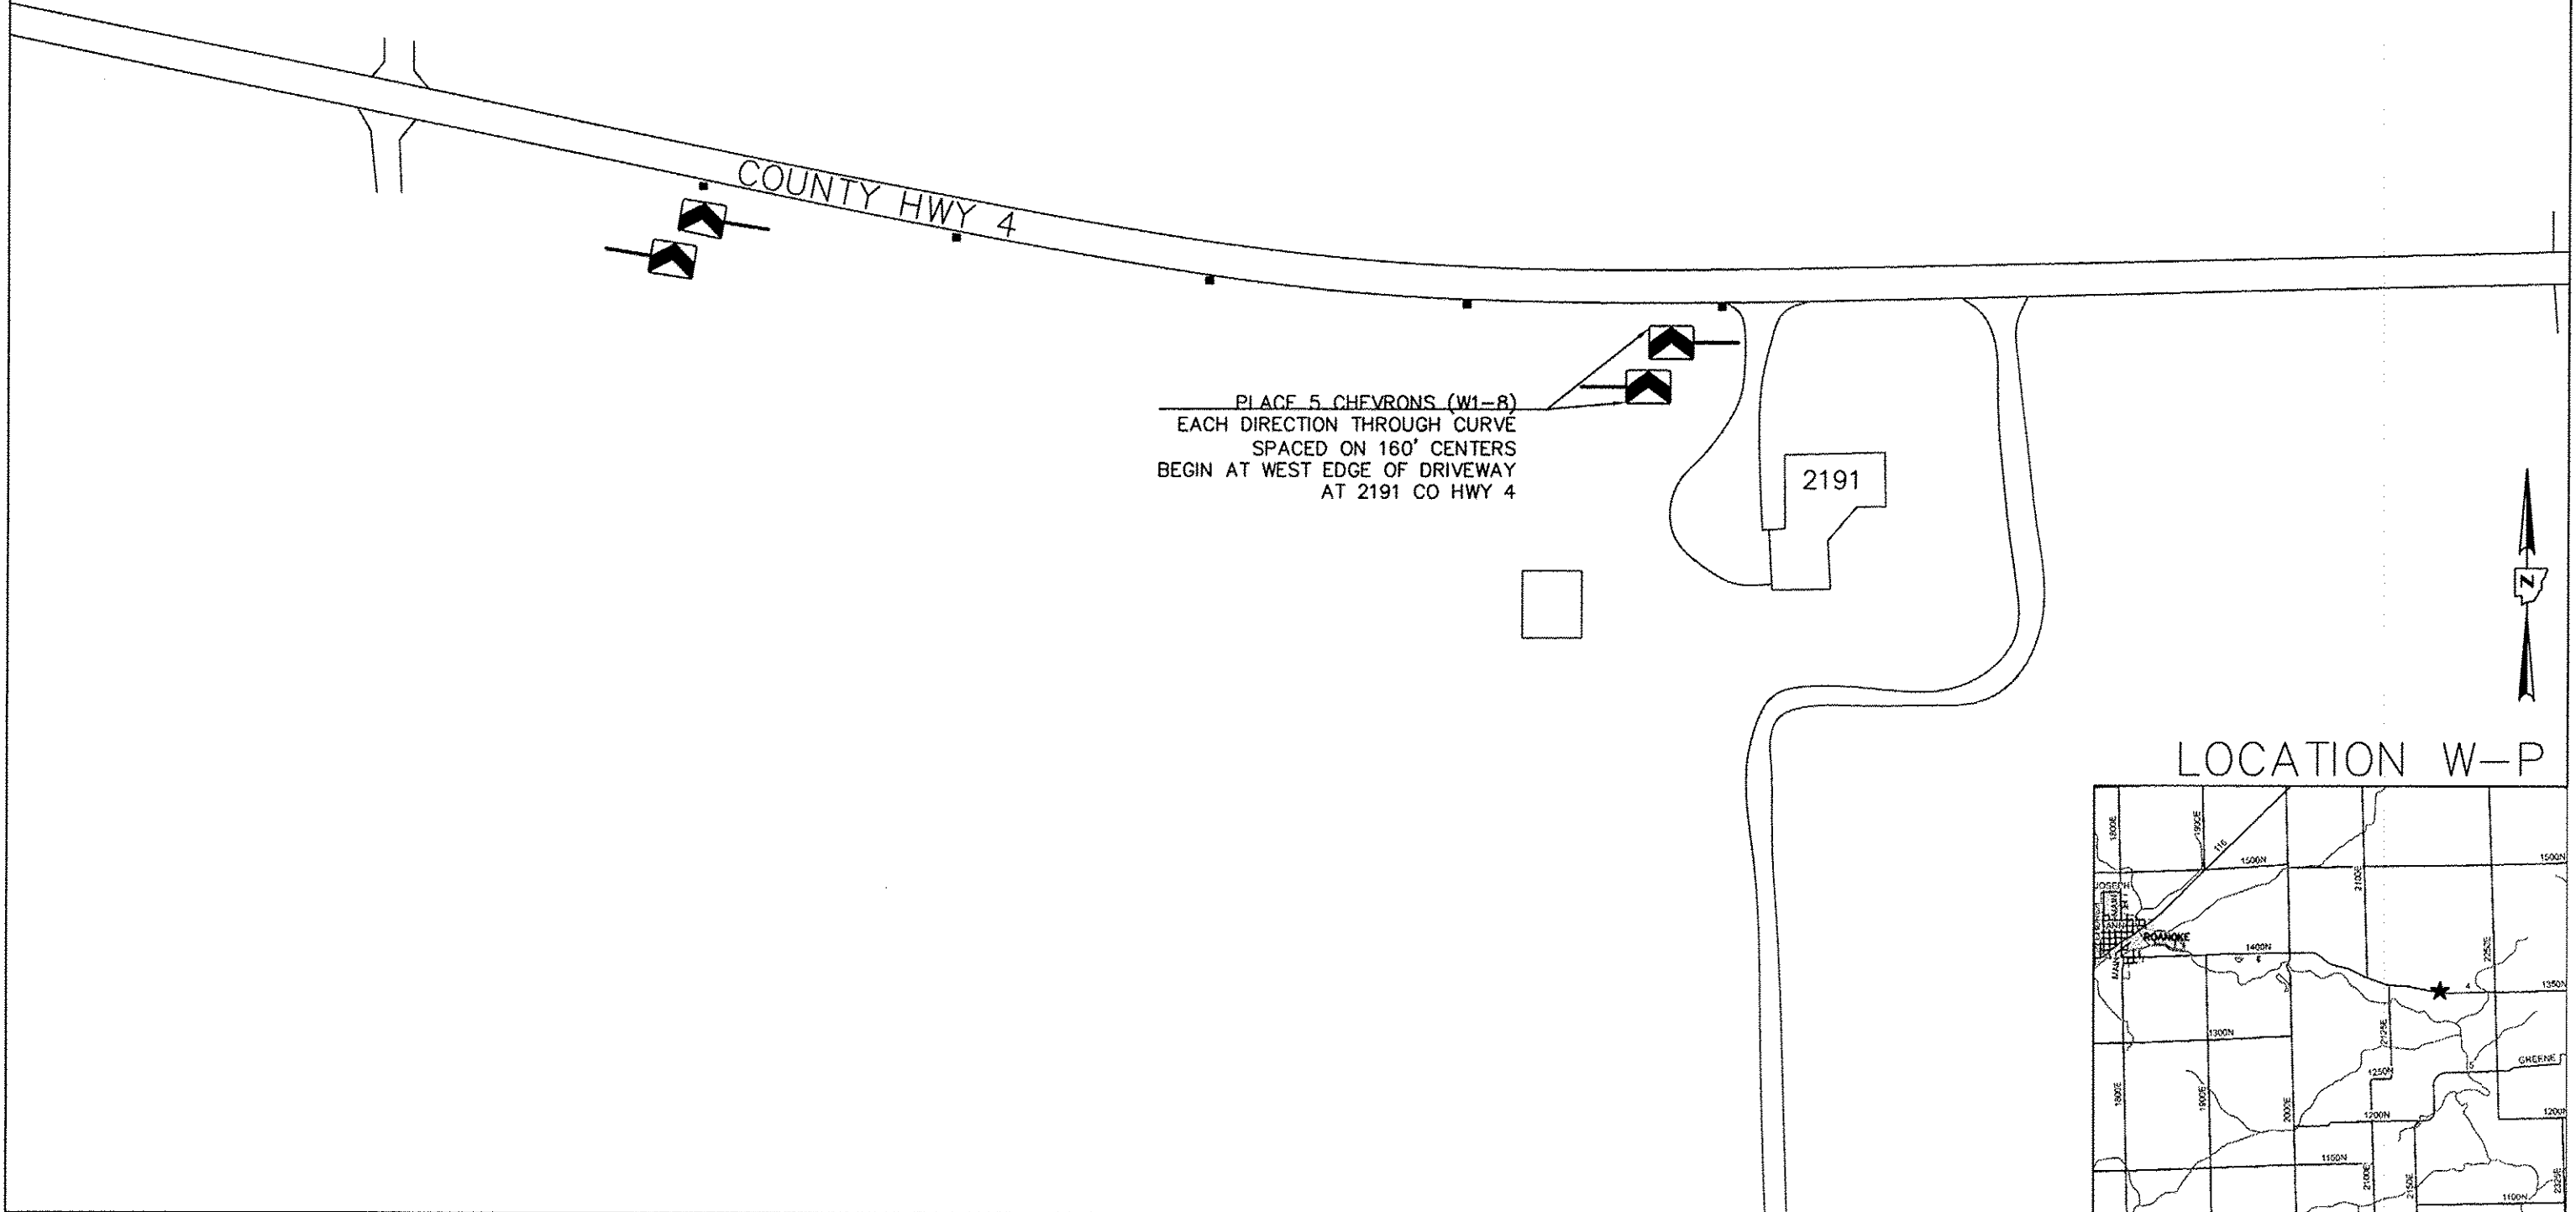

PLACE 5 CHEVRONS (W1-8)  
 EACH DIRECTION THROUGH CURVE  
 SPACED ON 160' CENTERS  
 BEGIN AT WEST EDGE OF DRIVEWAY  
 AT 2191 CO HWY 4

LOCATION W-P

