


| | |
|--------------|--|
| DATE | |
| BY | |
| NO. | |
| AREA CHECKED | |
| AREAS | |
| TEMPLATE | |
| PLOTTED | |
| COPIED | |
| FINAL SURVEY | |
| NOTE BOOK | |

| | |
|-----------------|--|
| DATE | |
| BY | |
| NO. | |
| AREA CHECKED | |
| AREAS | |
| TEMPLATE | |
| PLOTTED | |
| COPIED | |
| ORIGINAL SURVEY | |
| NOTE BOOK | |

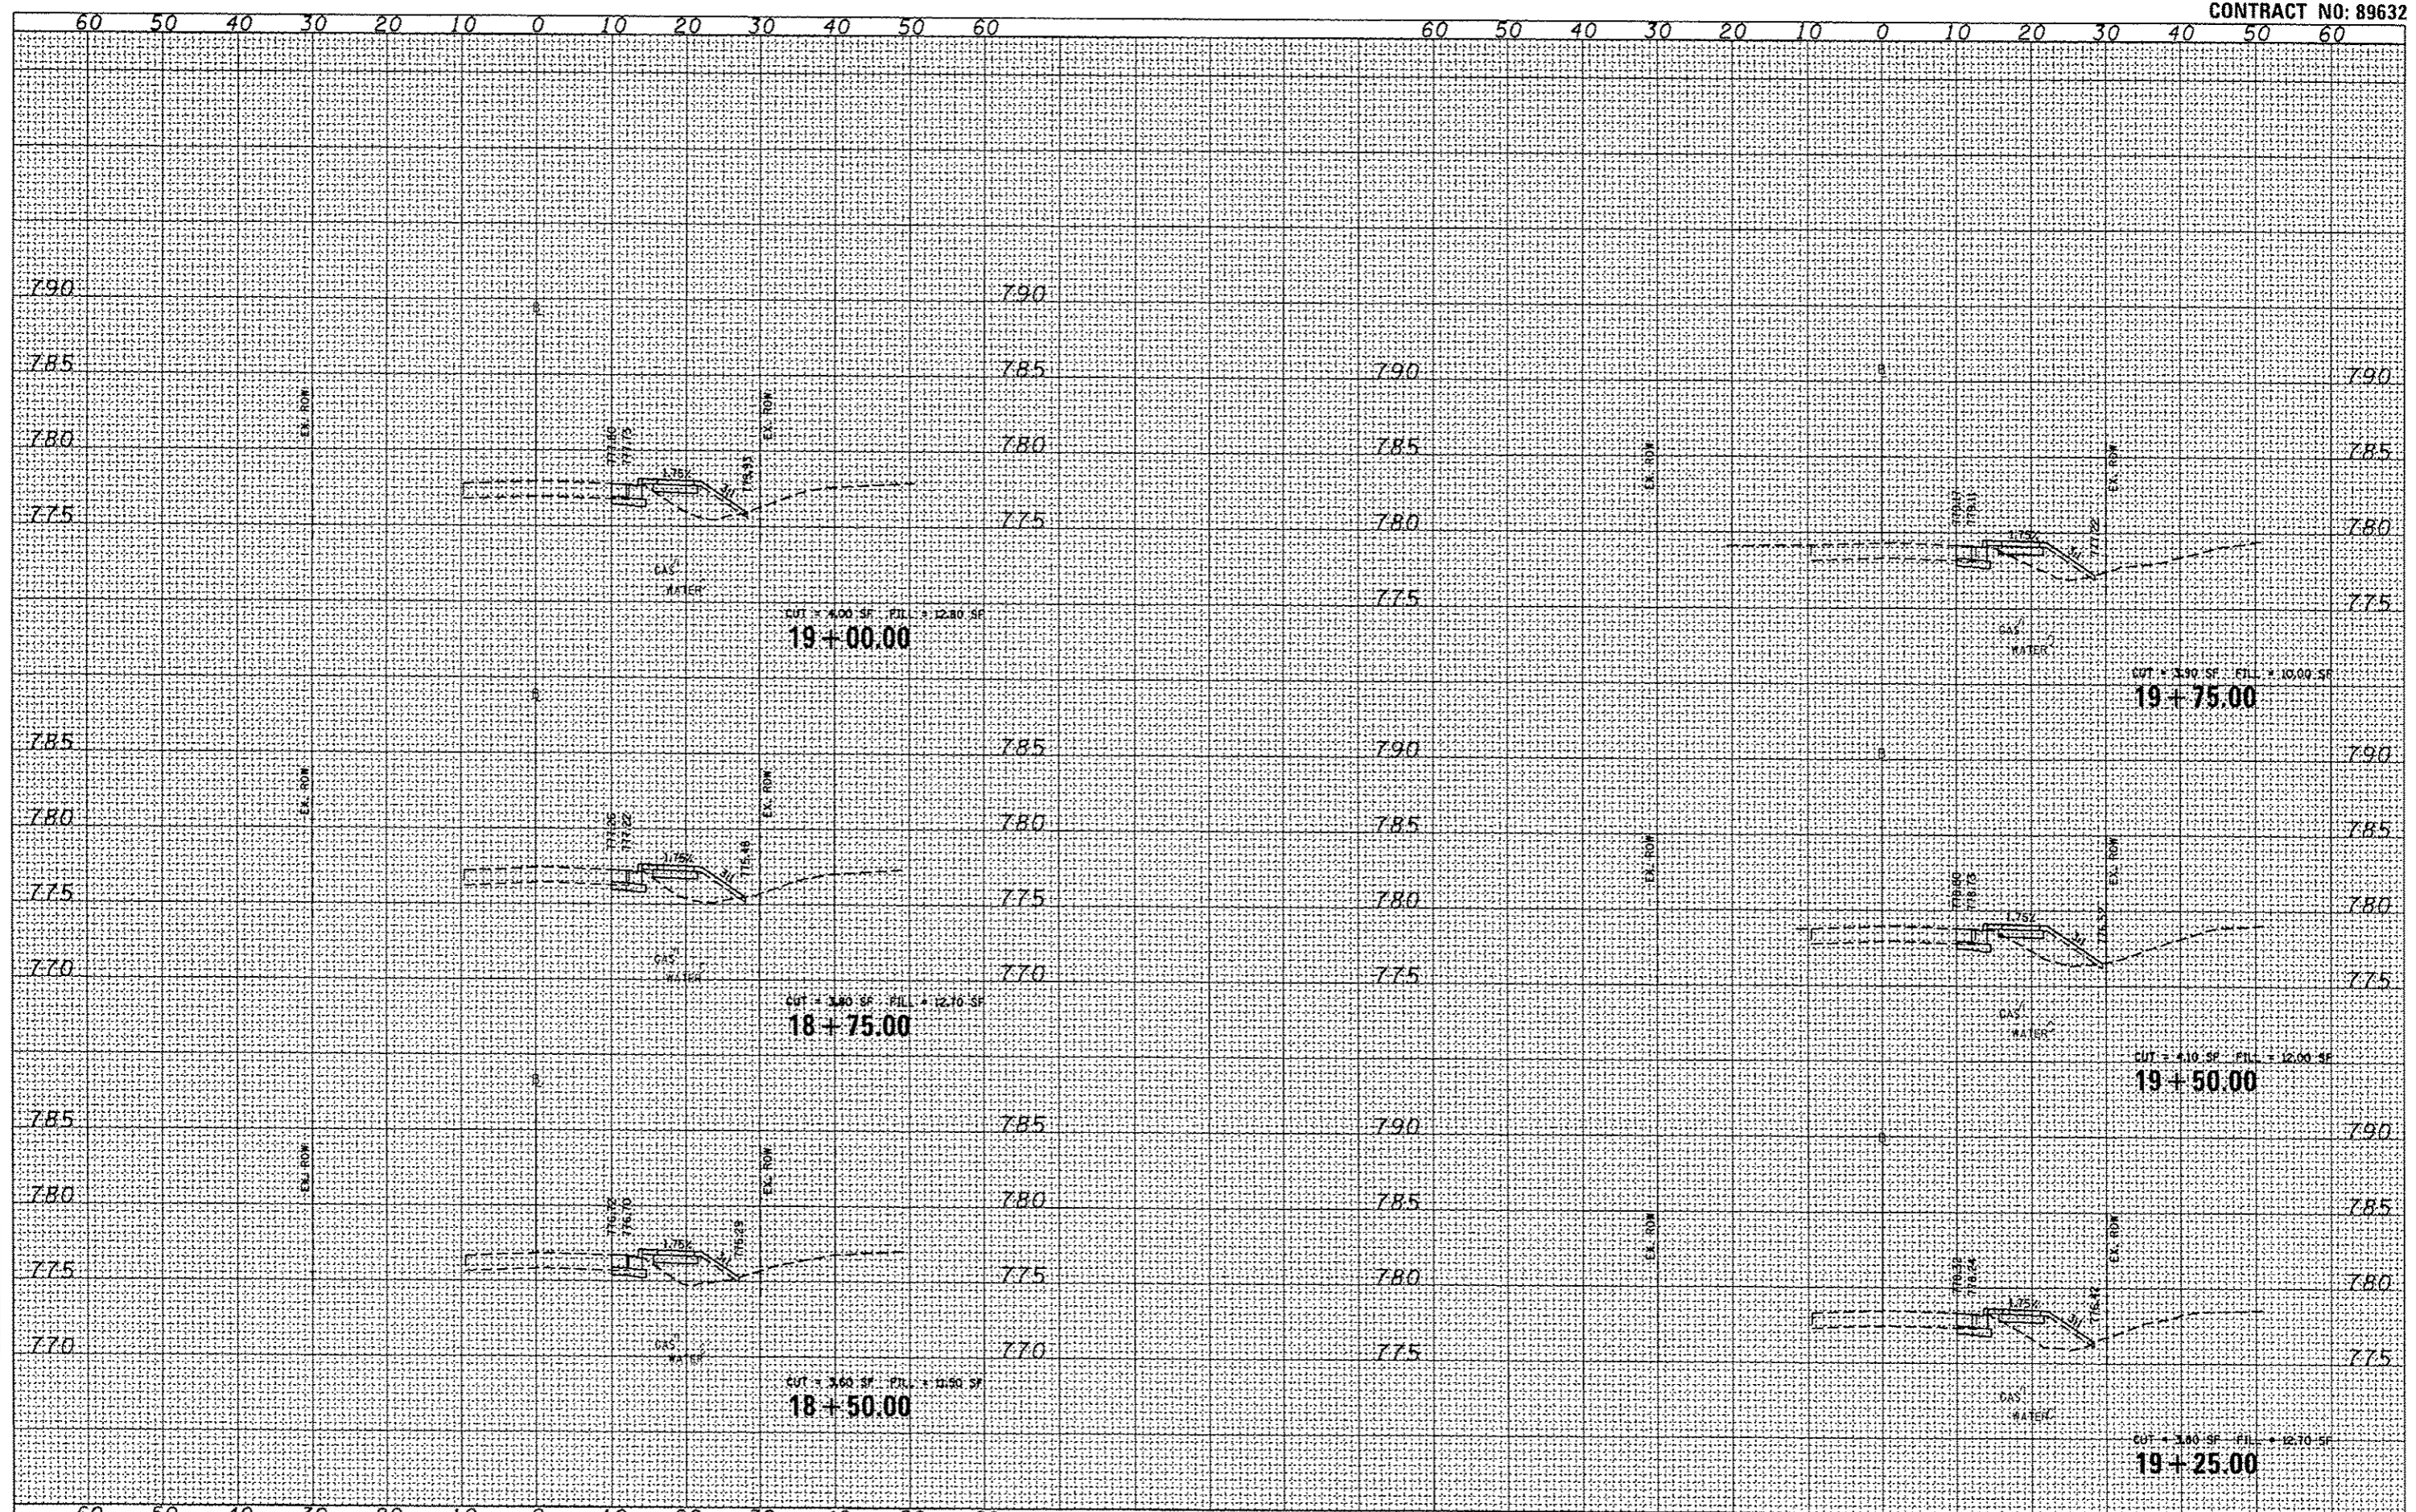

| | | | | | | | | | |
|------------|-----------|-----------------|-----------|---|---------------------------|----------|--------|--------------|-----------|
| FILE NAME | USER NAME | DESIGNED - EMM | REVISED - | <p align="center">STATE OF ILLINOIS DEPARTMENT OF TRANSPORTATION</p> <p align="center">CROSS SECTIONS FANDEL ROAD SIDEWALK IMPROVEMENTS</p> <p>SCALE: SHEET 9 OF 10 SHEETS STA. 18+50.00 TO STA. 19+75.00</p> | F.A. RTE. | SECTION | COUNTY | TOTAL SHEETS | SHEET NO. |
| #FILE# | | DRAWN - AMH | REVISED - | | 12-0008-00-SW | WOODFORD | 10 | 9 | |
| MODELNAME# | | CHECKED - RMM | REVISED - | | CONTRACT NO. 89632 | | | | |
| | | DATE - 2/6/2013 | REVISED - | | ILLINOIS FED. AID PROJECT | | | | |