
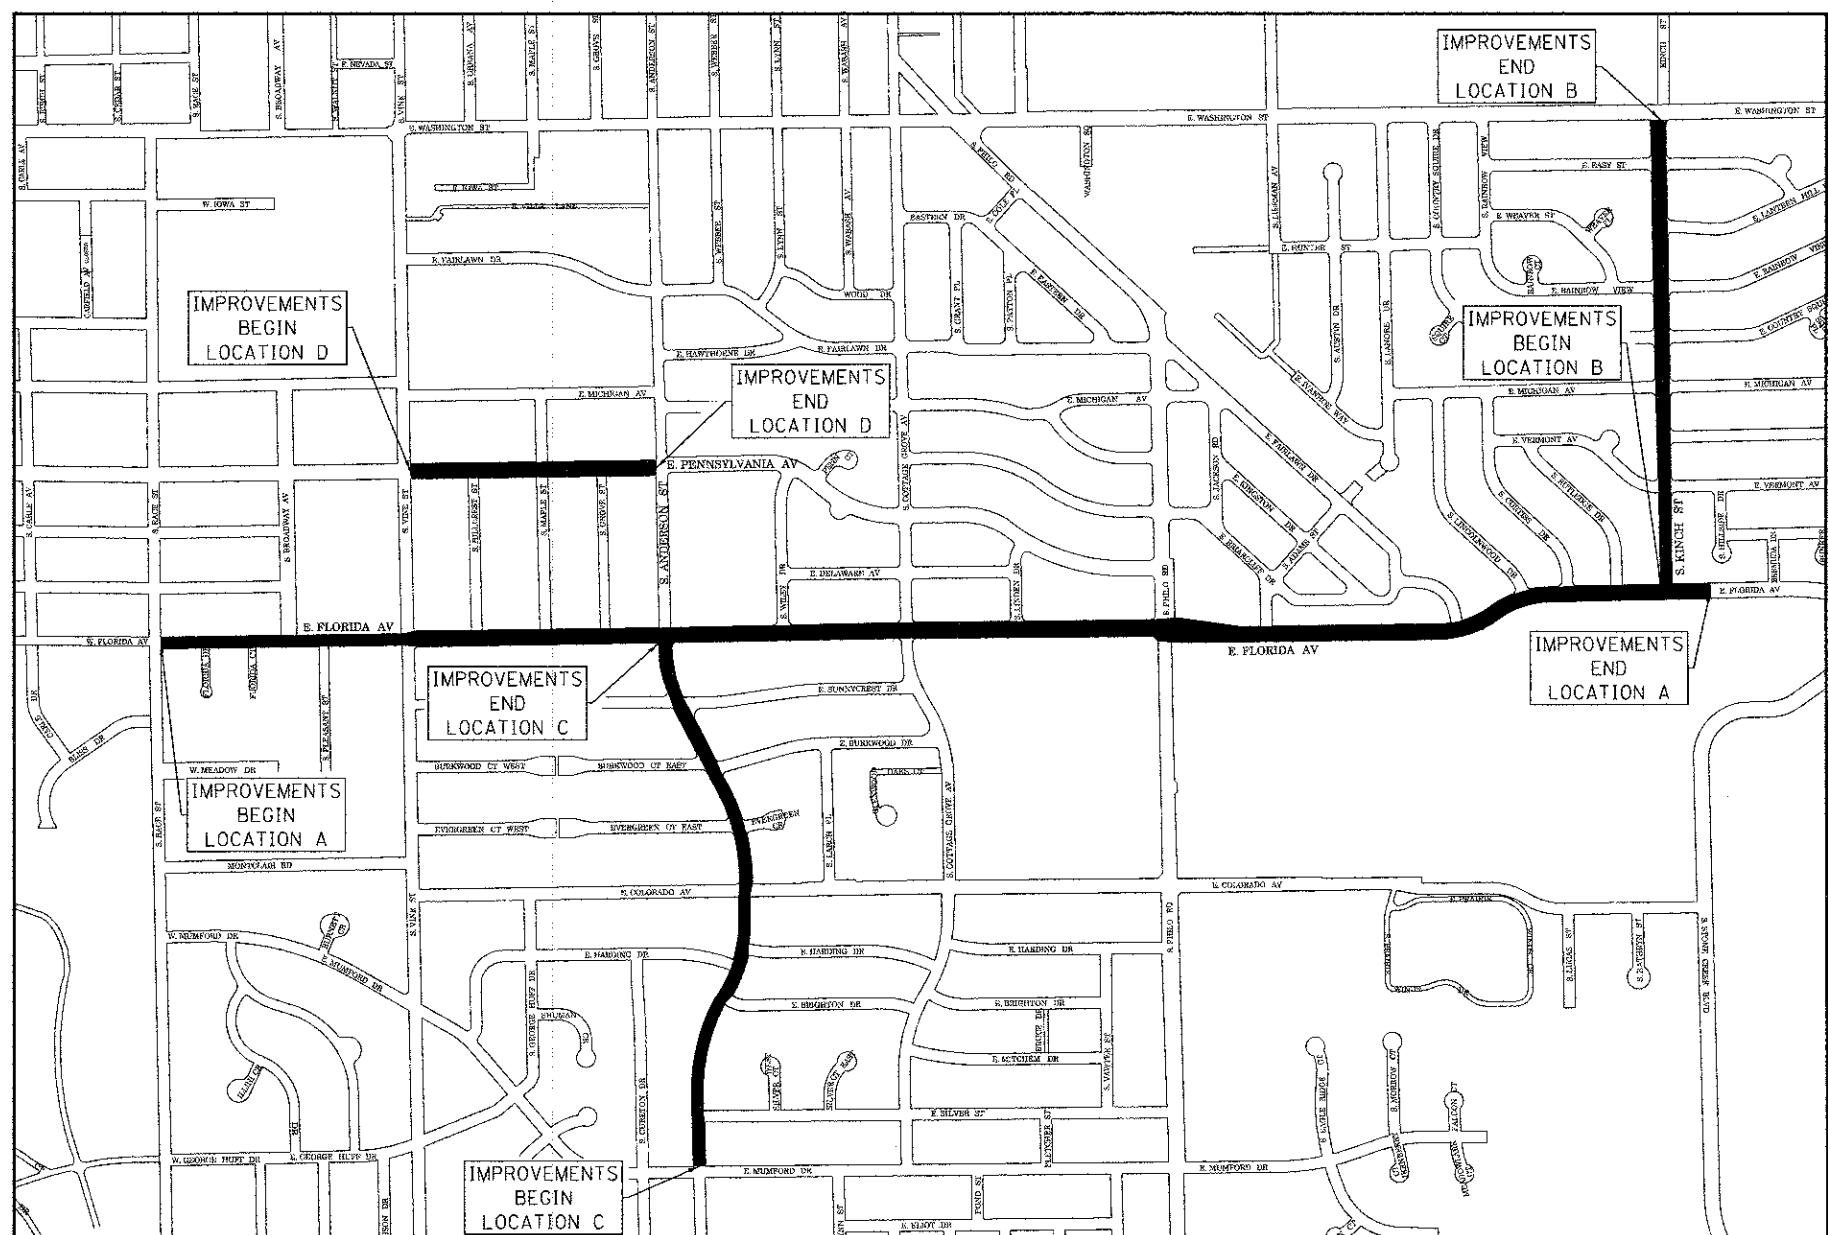


LOCATION LENGTHS			
LOCATION A:	8171	FEET	= 1.548 MILES
LOCATION B:	2460	FEET	= 0.466 MILES
LOCATION C:	2895	FEET	= 0.548 MILES
LOCATION D:	1312	FEET	= 0.248 MILES
LOCATION E:	1261	FEET	= 0.239 MILES
GROSS LENGTH:	16099	FEET	= 3.049 MILES
NET LENGTH:	16099	FEET	= 3.049 MILES

LOCATIONS:

- LOCATION A = FLORIDA AVENUE FROM RACE STREET TO KINCH STREET
- LOCATION B = KINCH STREET FROM FLORIDA AVENUE TO WASHINGTON STREET
- LOCATION C = ANDERSON STREET FROM FLORIDA AVENUE TO MUMFORD DRIVE
- LOCATION D = PENNSYLVANIA AVENUE FROM VINE STREET TO ANDERSON STREET
- LOCATION E = FAIRVIEW AVENUE FROM GOODWIN AVENUE TO LINCOLN AVENUE

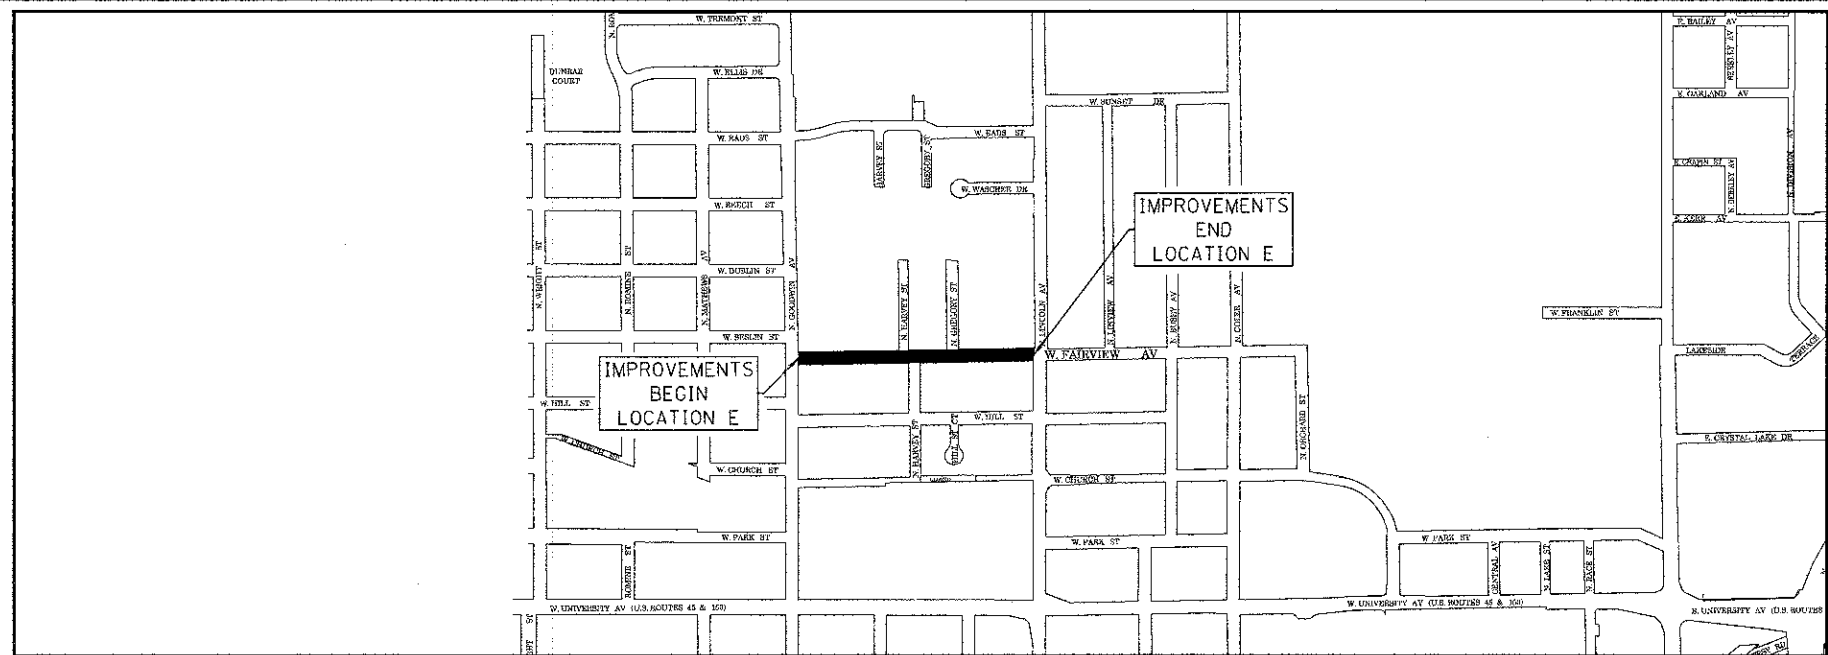

DRAWN: JMS
 CHECKED: JMS
 DATE: 01/29/13



USER NAME: jms
 ESCA PROJECT NO. 1020.04
 PLOT SCALE: 0.0033" / 1" IN.
 PLOT DATE: 1/30/2013 15:56:33 PM

DESIGNED: JMS
 DRAWN: RJT/HAS
 CHECKED: JMS
 DATE: 01/29/13

REVISED: -
 REVISED: -
 REVISED: -
 REVISED: -

STATE OF ILLINOIS
DEPARTMENT OF TRANSPORTATION

LOCATION MAP
 SCALE 1" = 500' SHEET NO. 1 OF 1 SHEETS STA. TO STA.

F.A. RTE.	SECTION	COUNTY	TOTAL SHEETS	SHEET NO.
VAR	12-00517-00-ST	CHAMPAIGN	22	2
CONTRACT NO. 91482				
FED. ROAD DIST. NO.		ILLINOIS FED. AID PROJECT AID		