
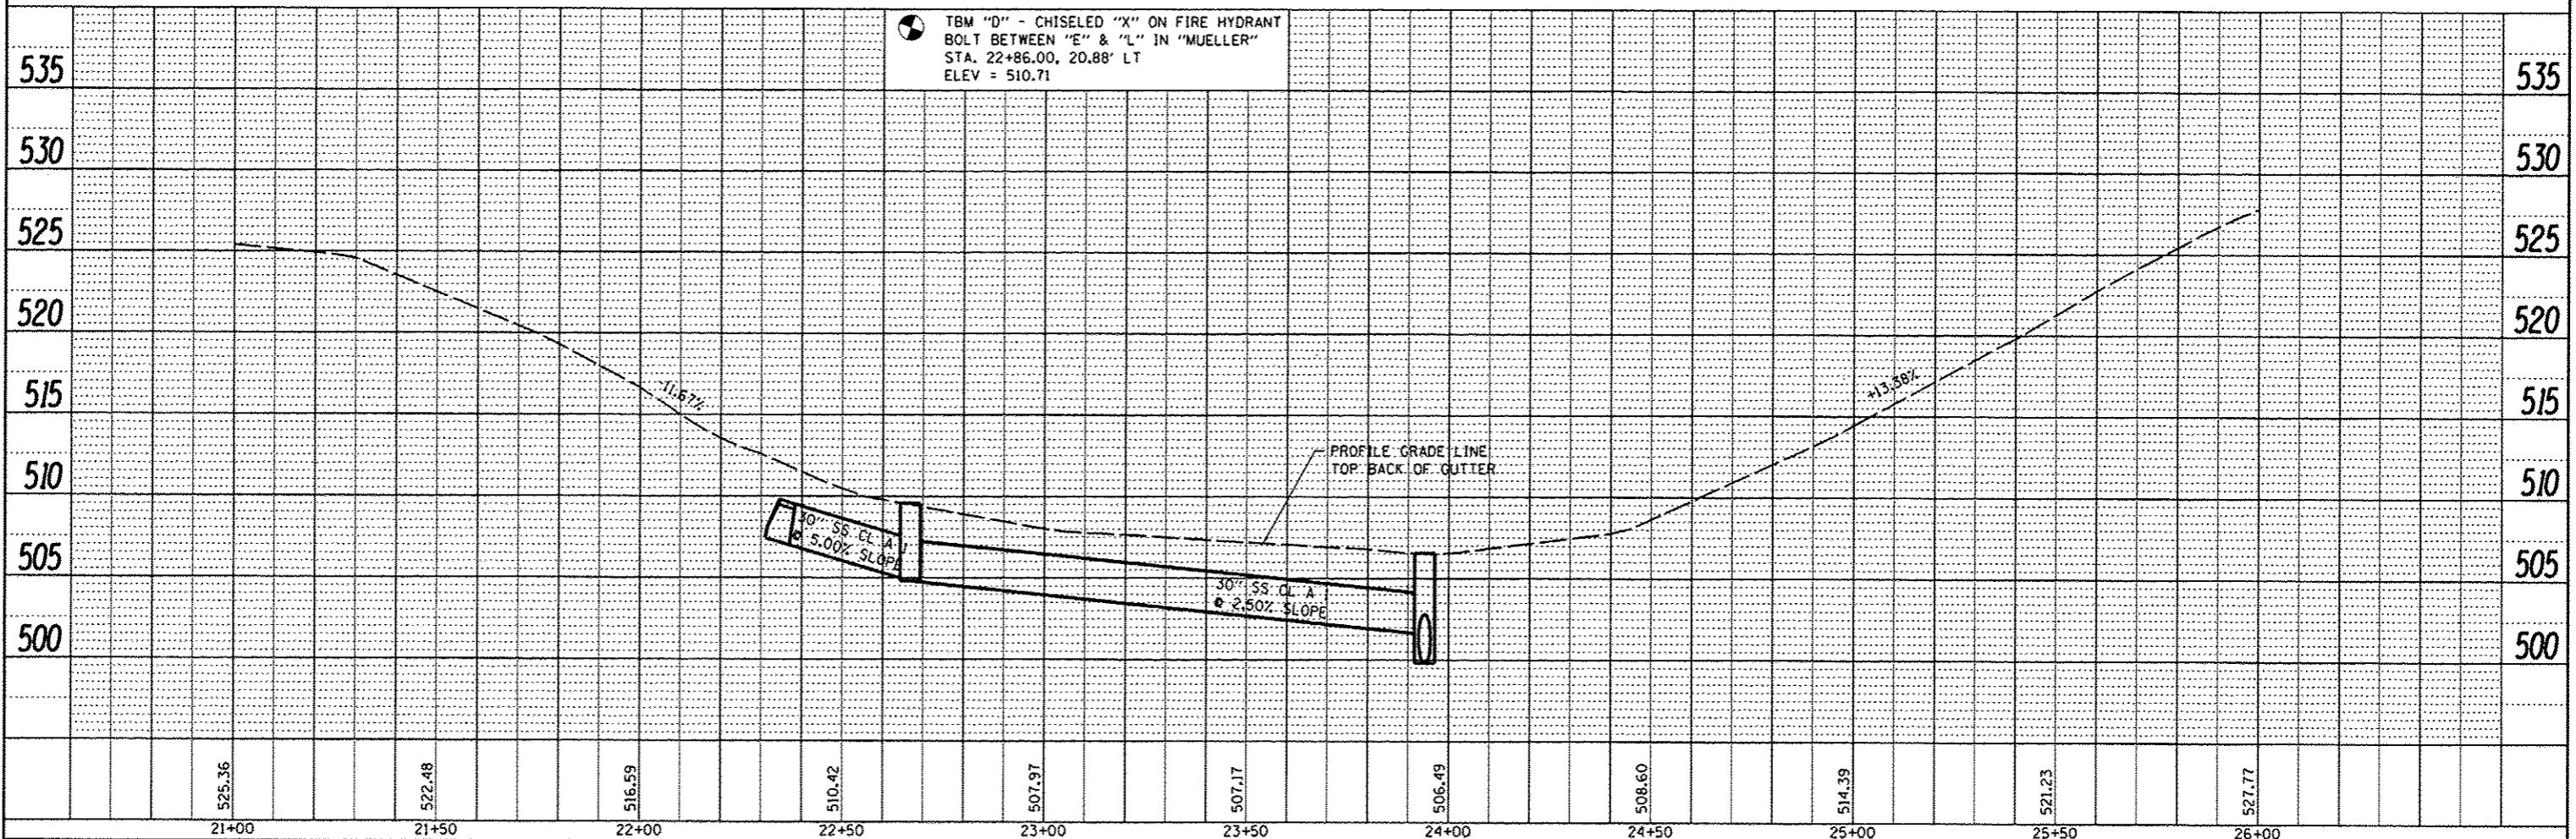



DATE	
BY	
REVISIONS	
NO.	DESCRIPTION
1	ISSUED FOR PERMITS
2	ISSUED FOR CONSTRUCTION
3	ISSUED FOR AS-BUILT
4	ISSUED FOR RECORD DRAWING
5	ISSUED FOR FINAL RECORD DRAWING

DATE	
BY	
REVISIONS	
NO.	DESCRIPTION
1	ISSUED FOR PERMITS
2	ISSUED FOR CONSTRUCTION
3	ISSUED FOR AS-BUILT
4	ISSUED FOR RECORD DRAWING
5	ISSUED FOR FINAL RECORD DRAWING

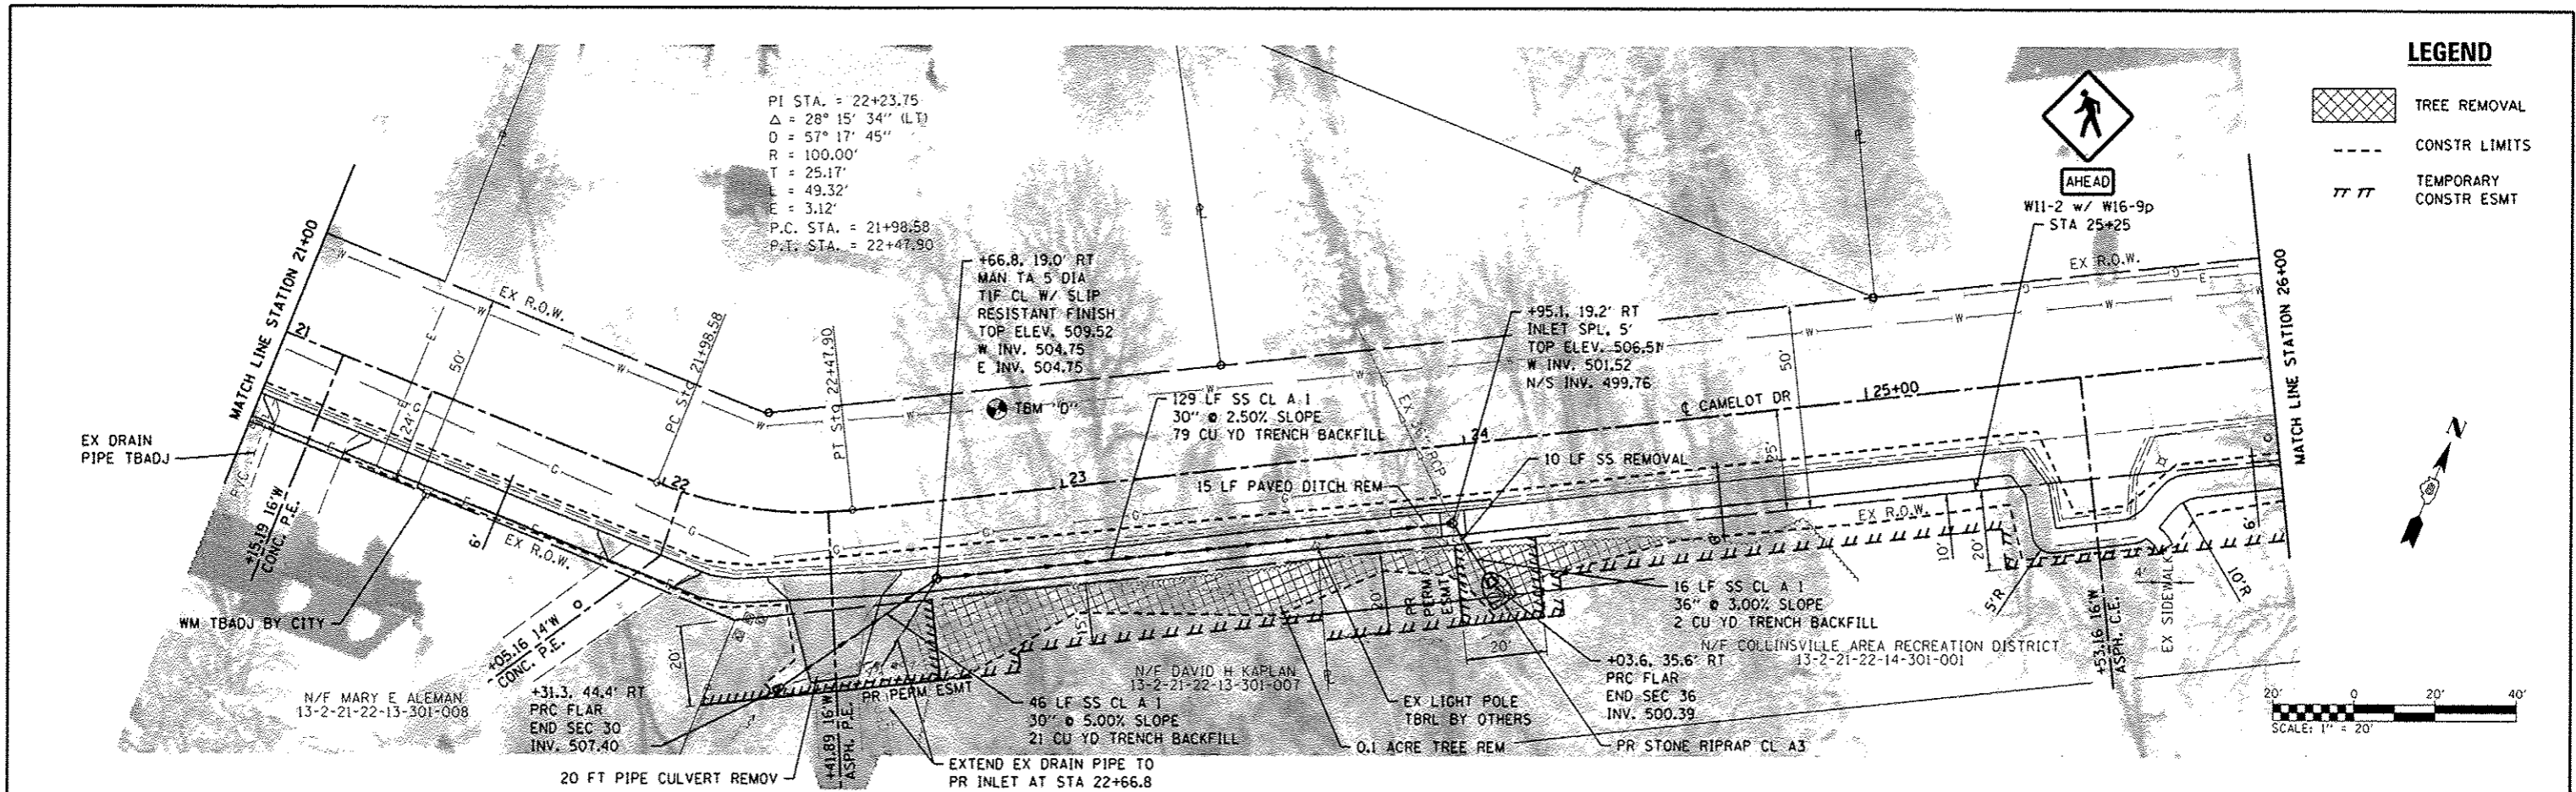

LEGEND

- TREE REMOVAL
- CONSTR LIMITS
- TEMPORARY CONSTR ESMT

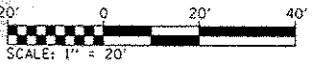

FILE NAME = 0829869-eh-tp1npr.f.dgn	USER NAME = default	DESIGNED -	REVISED -	STATE OF ILLINOIS DEPARTMENT OF TRANSPORTATION	PLAN & PROFILE SHEETS				F.A. RTE.	SECTION	COUNTY	TOTAL SHEETS	SHEET NO.
	PLOT TIME = 3:38:39 PM	DRAWN -	REVISED -		SCALE: 1" = 20' SHEET NO. 3 OF 8 SHEETS STA. 21+00 TO STA. 26+00				10-00094-00-SW	MADISON	35	11	
	PLOT SCALE = 40,0000 / IN.	CHECKED -	REVISED -										
	PLOT DATE = 1/18/2013	DATE -	REVISED -										