



LEGEND

- CONSTR LIMITS
- /// TEMPORARY CONSTR ESMT

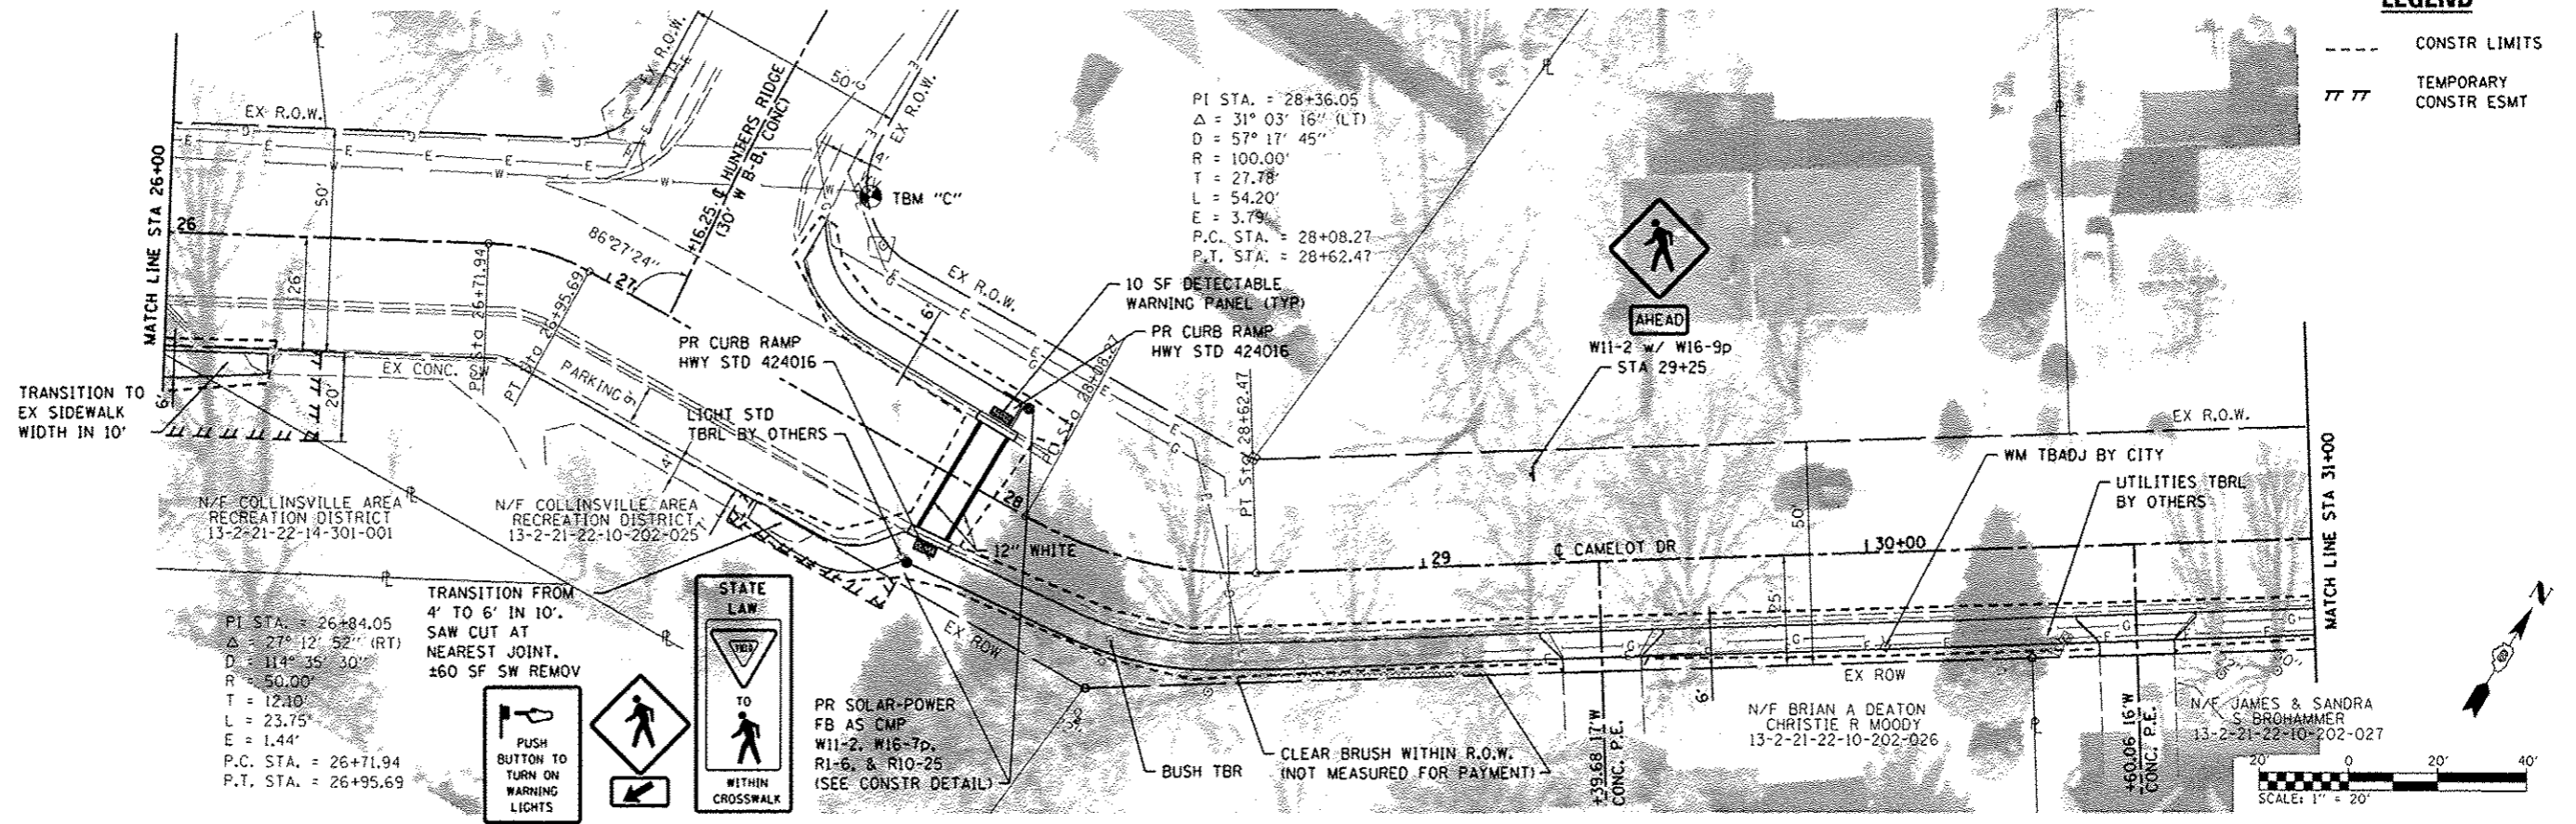

PLAN	DATE
BY	
NO.	
NO.	
NO.	
NO.	
NO.	
NO.	
NO.	
NO.	

PROFILE	DATE
BY	
NO.	
NO.	
NO.	
NO.	
NO.	
NO.	
NO.	
NO.	

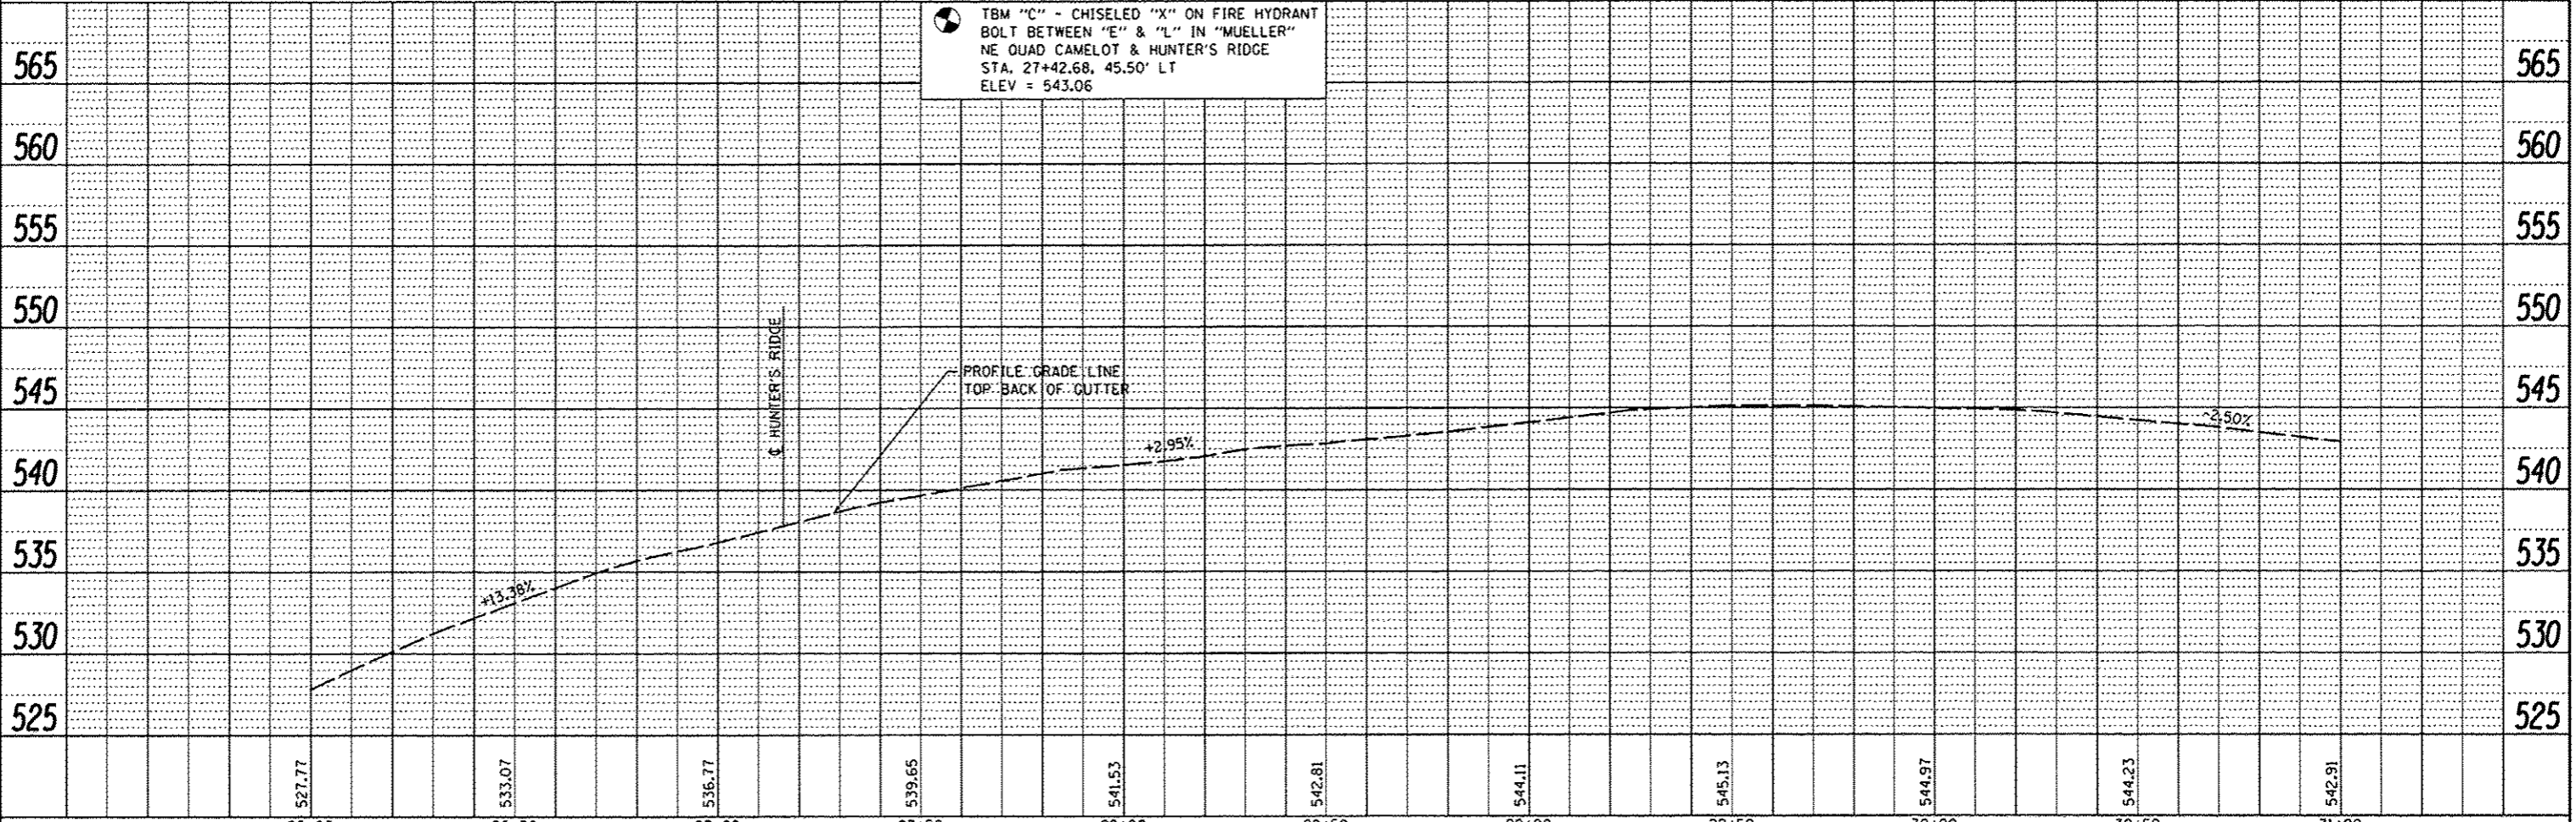

TBM "C" - CHISELED "X" ON FIRE HYDRANT BOLT BETWEEN "E" & "L" IN "MUELLER" NE QUAD CAMELOT & HUNTER'S RIDGE STA. 27+42.68, 45.50' LT ELEV = 543.06

FILE NAME = 0829869-shr-planp.cad	USER NAME = default	DESIGNED -	REVISED -	STATE OF ILLINOIS DEPARTMENT OF TRANSPORTATION	PLAN & PROFILE SHEETS	F.A. RTE.	SECTION	COUNTY	TOTAL SHEETS	SHEET NO.
	PLOT TIME = 3:38:41 PM	DRAWN -	REVISED -			10-00094-00-SW	MADISON	35	12	
	PLOT SCALE = 40.0000' / IN.	CHECKED -	REVISED -			CONTRACT NO. 97512				
	PLOT DATE = 1/10/2013	DATE -	REVISED -			ILLINOIS FED. AID PROJECT				