
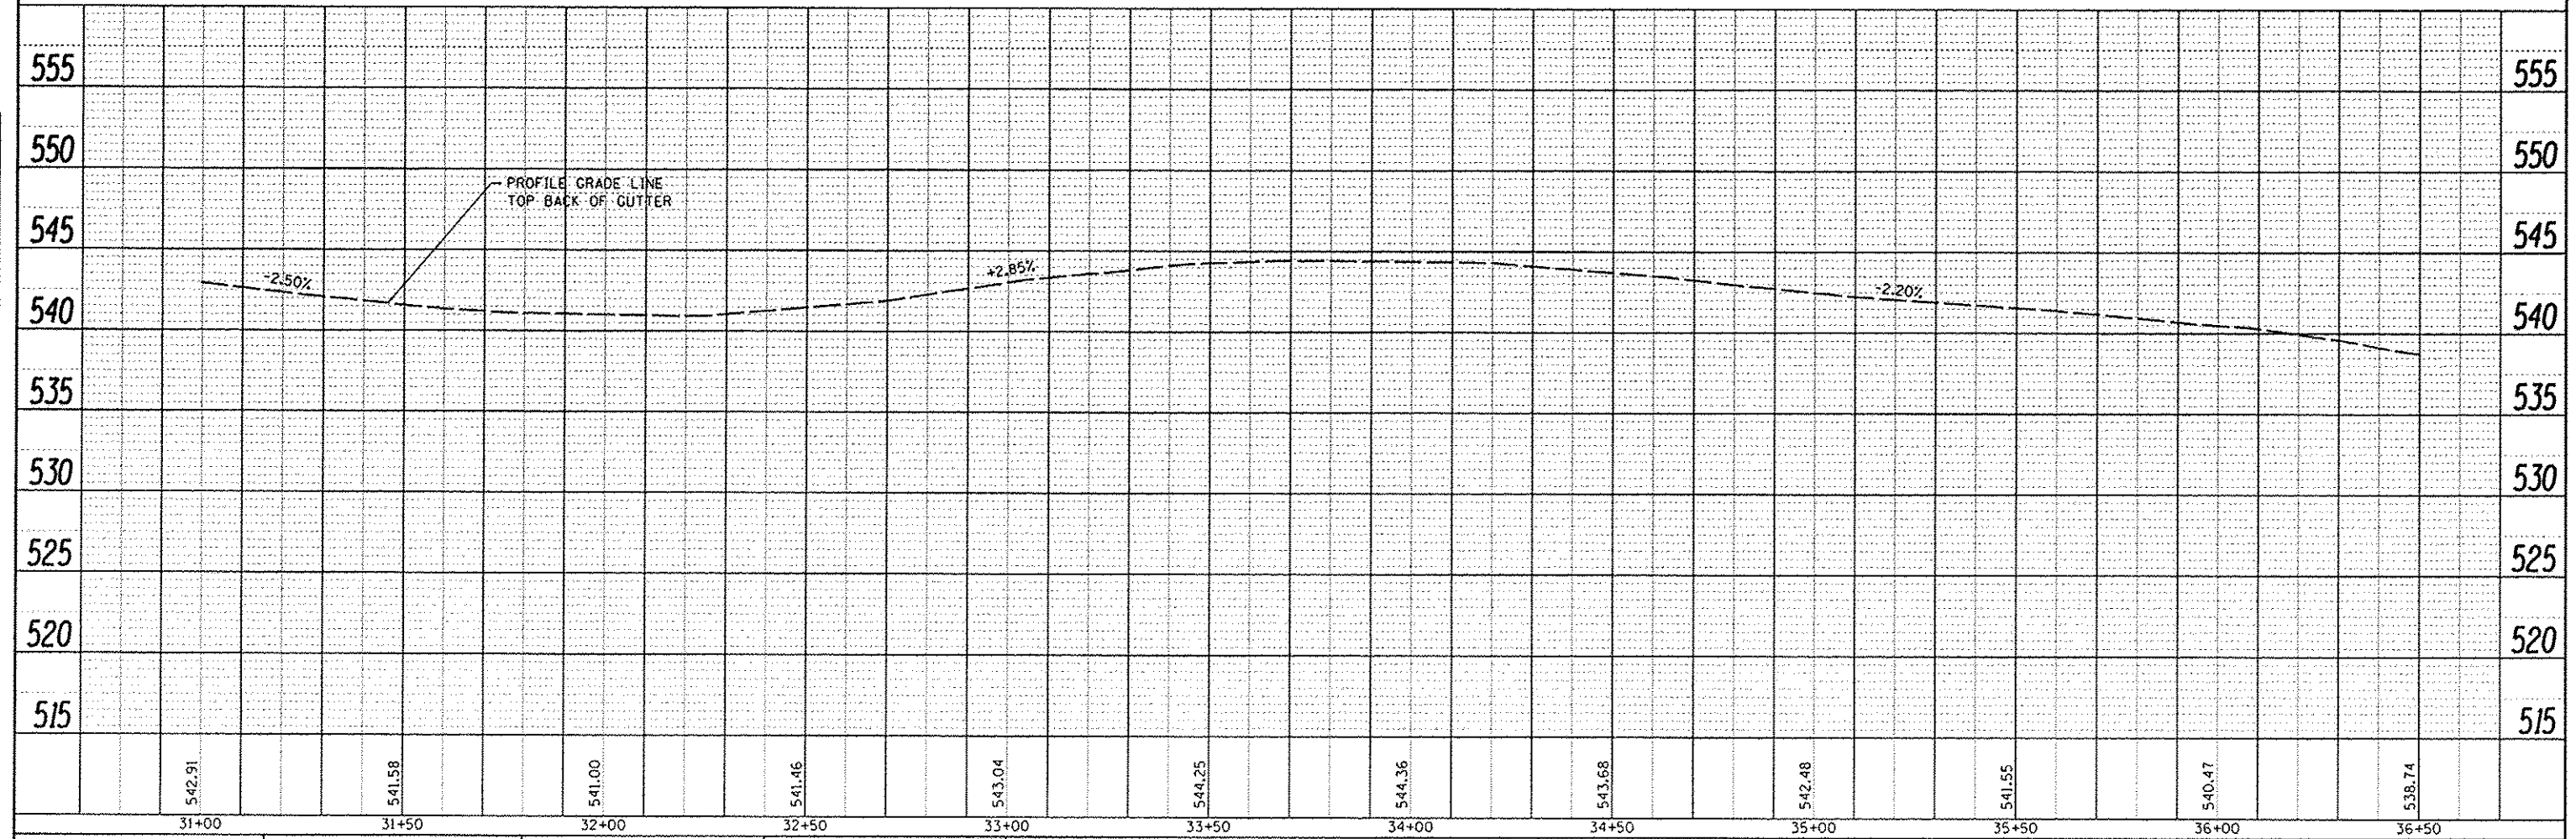
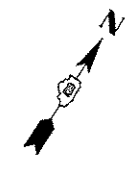
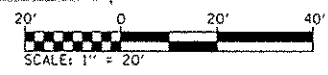


PLAN	DATE
PROJECT	BY
NOTED	
ALIGNMENT CHECKED	
AS-BUILT	
FILE NAME	
NO.	

PROFILE	DATE
NOTED	BY
GRADES CHECKED	
STRUCTURE NOTATIONS OK'D	
NO.	

**LEGEND**

- CONSTR LIMITS
- /// TEMPORARY CONSTR ESMT

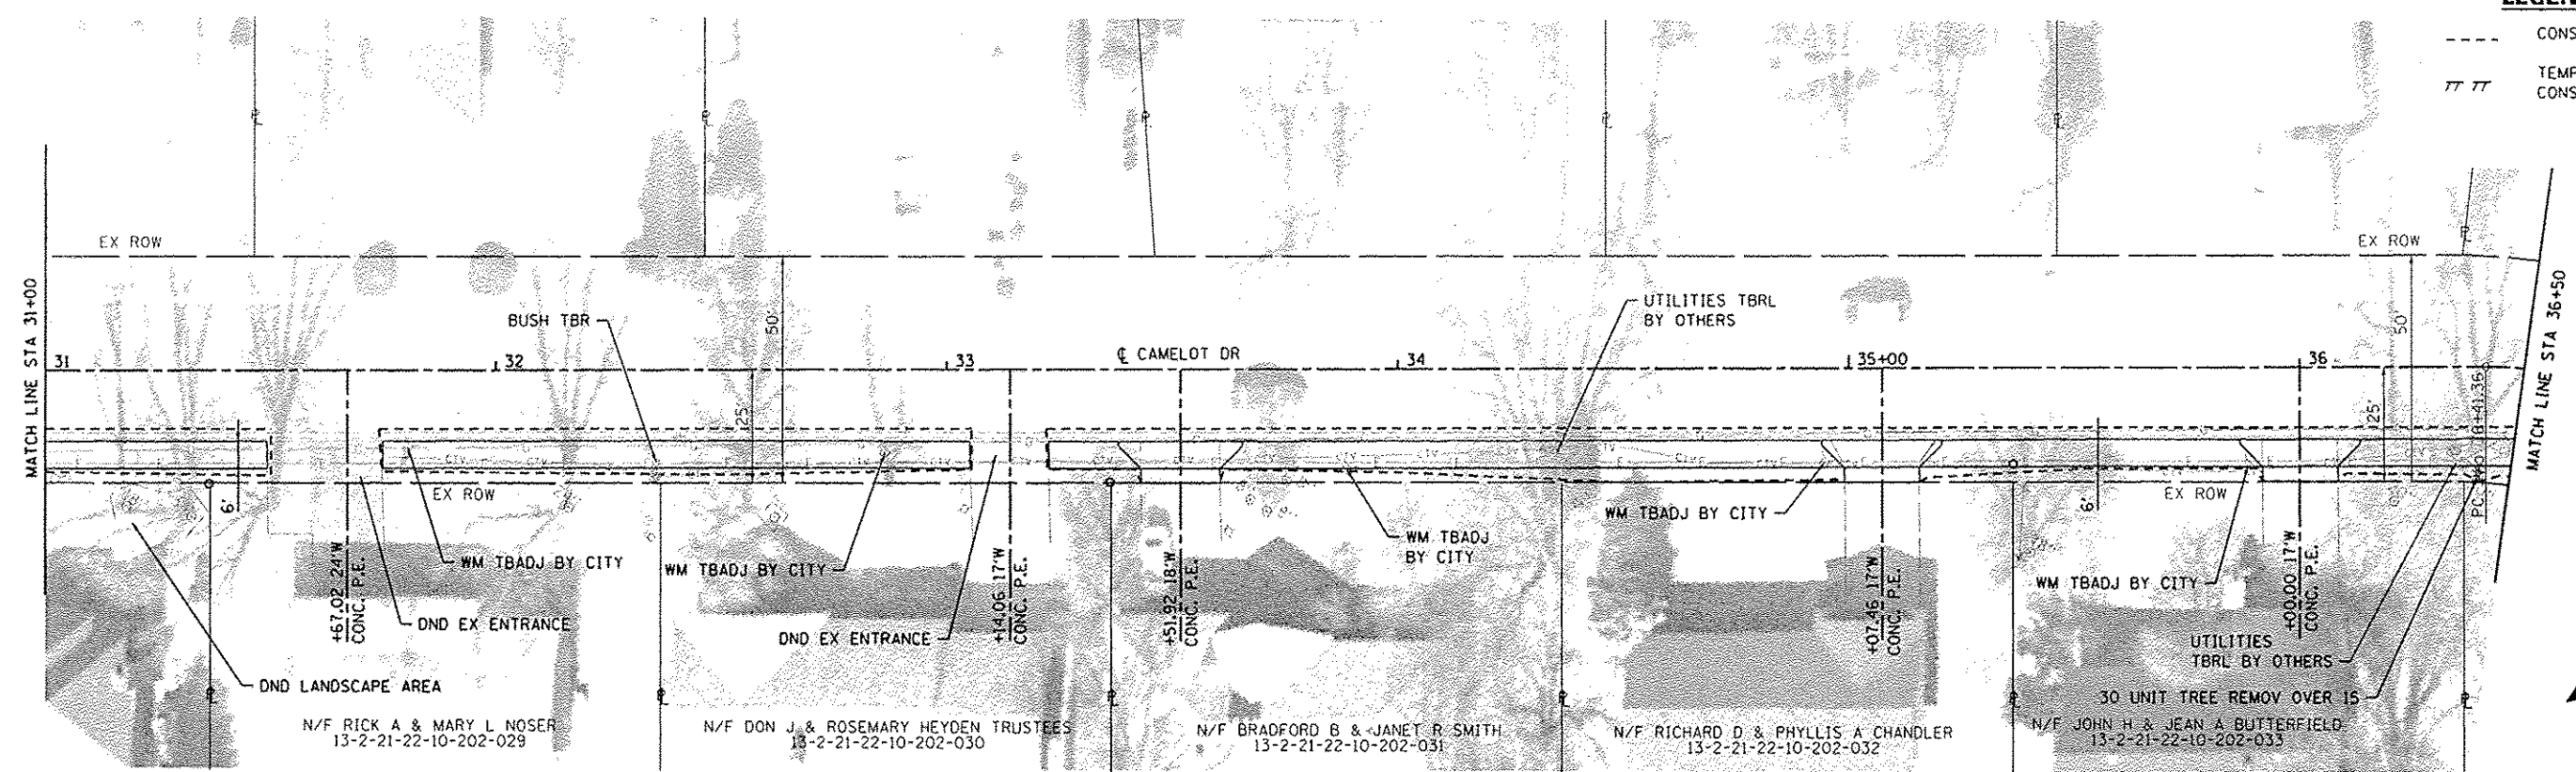

FILE NAME 0829869-shc-plnprf.dgn	USER NAME default	DESIGNED -	REVISED -	<b>STATE OF ILLINOIS DEPARTMENT OF TRANSPORTATION</b>	<b>PLAN &amp; PROFILE SHEETS</b>	F.A. RTE.	SECTION	COUNTY	TOTAL SHEETS	SHEET NO.
	PLOT TIME 3:47:13 PM	DRAWN -	REVISED -			10-00094-00-SW	MADISON	35	13	
	PLOT SCALE 40.0000 / IN.	CHECKED -	REVISED -			CONTRACT NO. 97512				
	PLOT DATE 1/10/2013	DATE -	REVISED -			ILLINOIS FED. AID PROJECT				