


PLAN
 SURVEYED BY: [] DATE: []
 PLOTTED BY: []
 NOTE BOOK NO.: []
 PLOTTED FILE NAME: []

PROFILE
 SURVEYED BY: [] DATE: []
 PLOTTED BY: []
 NOTE BOOK NO.: []
 PLOTTED FILE NAME: []

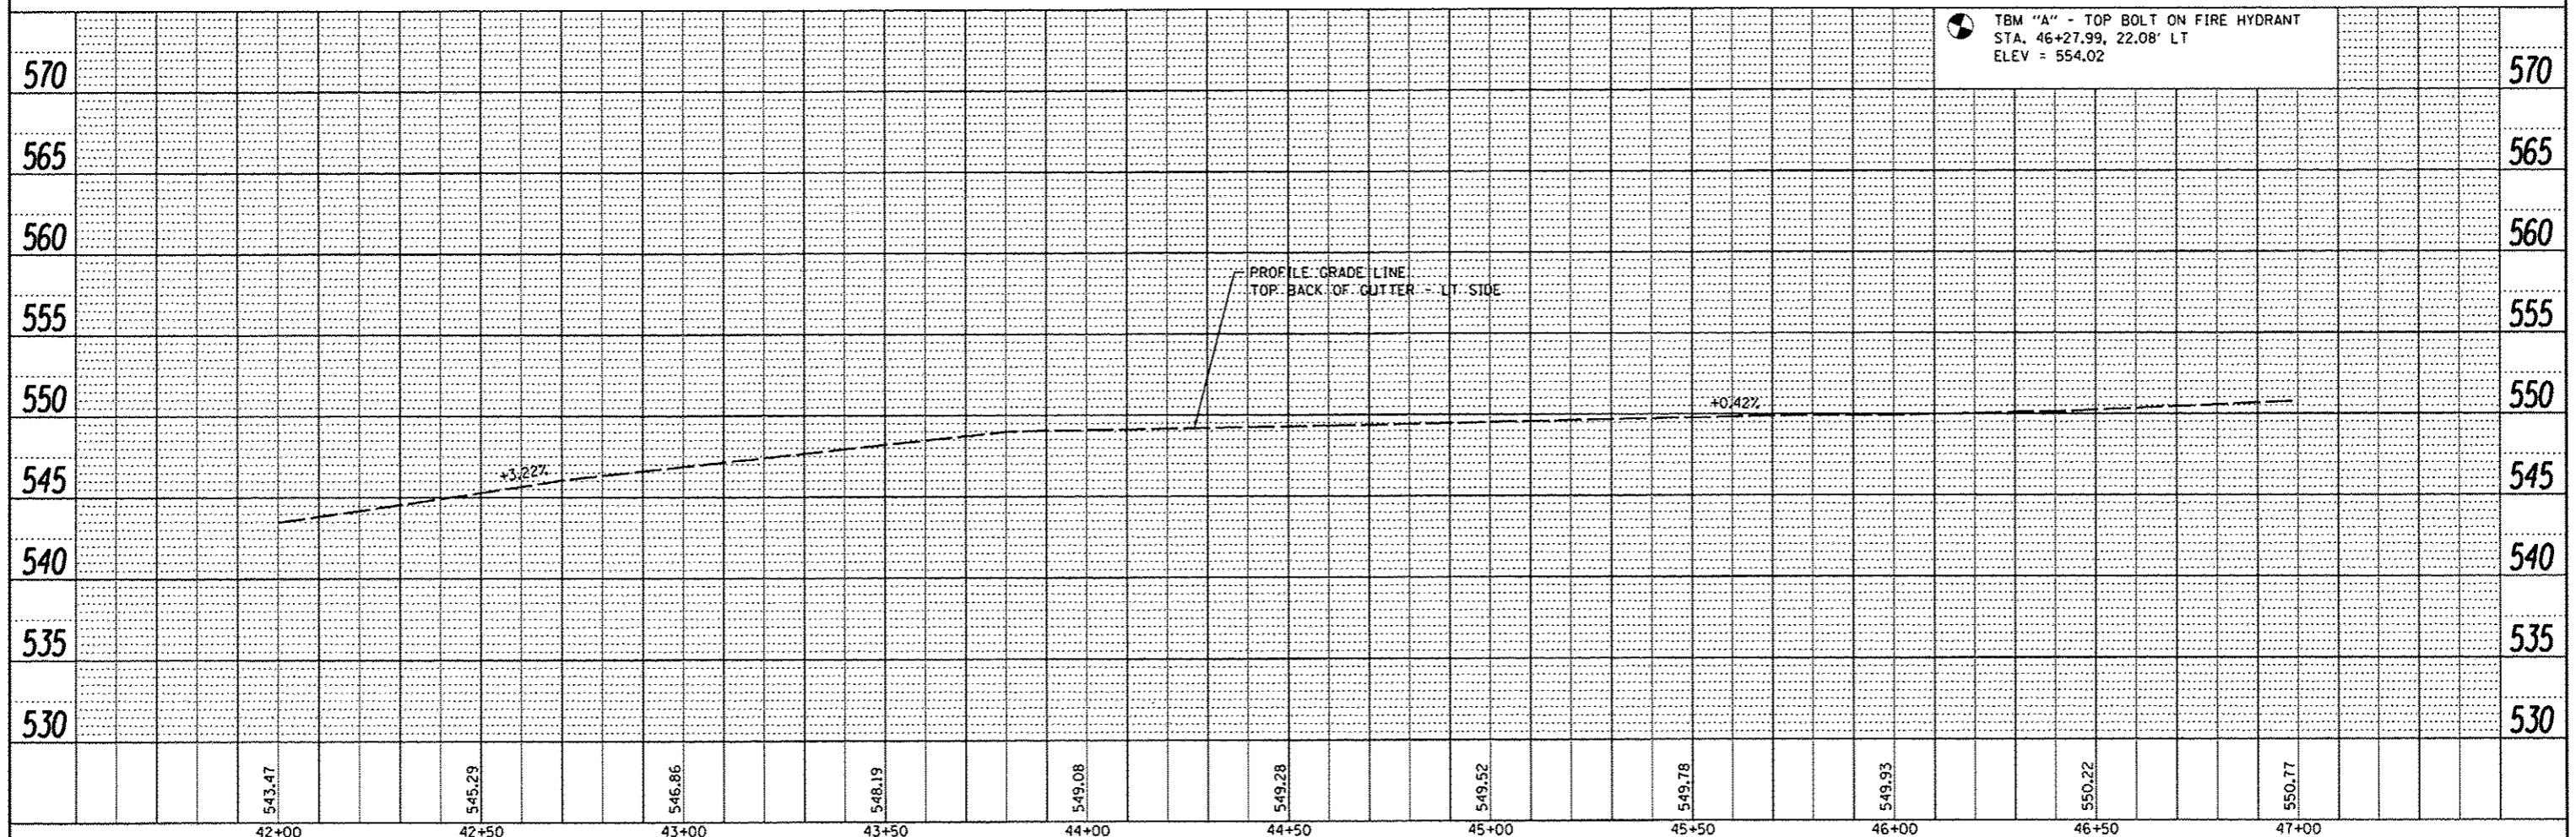

FILE NAME: 0829869-shr-planprf.dgn	USER NAME: default	DESIGNED: -	REVISD: -	STATE OF ILLINOIS DEPARTMENT OF TRANSPORTATION	PLAN & PROFILE SHEETS				F.A. RTE.	SECTION	COUNTY	TOTAL SHEETS	SHEET NO.
	PLOT TIME: 3:38:47 PM	DRAWN: -	REVISD: -		SCALE: 1" = 20'	SHEET NO. 7 OF 8 SHEETS	STA. 42+00	TO STA. 47+00	10-00094-00-SW	MADISON	35	15	
	PLOT SCALE: 48.8008 / IN.	CHECKED: -	REVISD: -		CONTRACT NO. 97512								
	PLOT DATE: 1/10/2013	DATE: -	REVISD: -		ILLINOIS FED. AID PROJECT								