

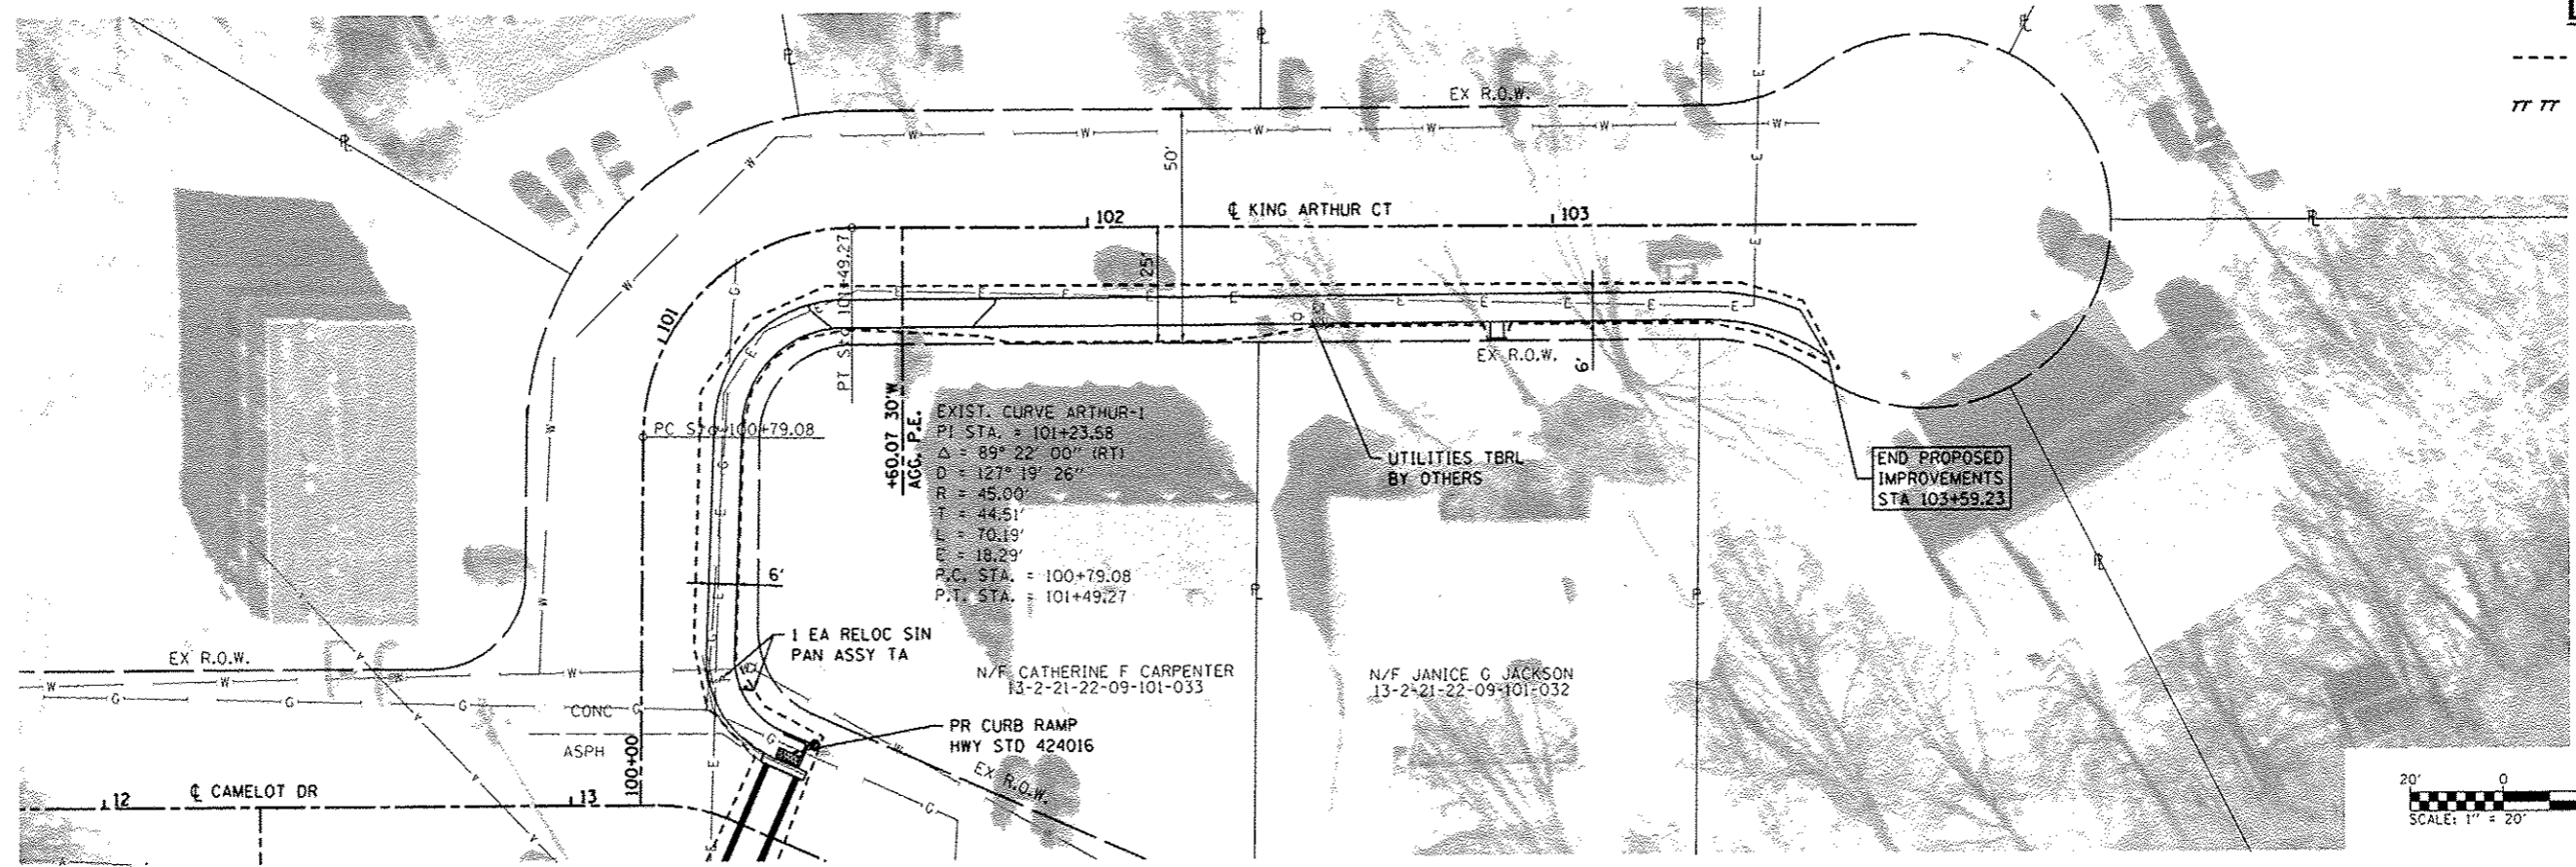


DATE	
BY	
STARTED	
PLANNED	
DESIGNED	
CHECKED	
NOTED	
FILE NAME	

DATE	
BY	
STARTED	
PLANNED	
DESIGNED	
CHECKED	
NOTED	
FILE NAME	

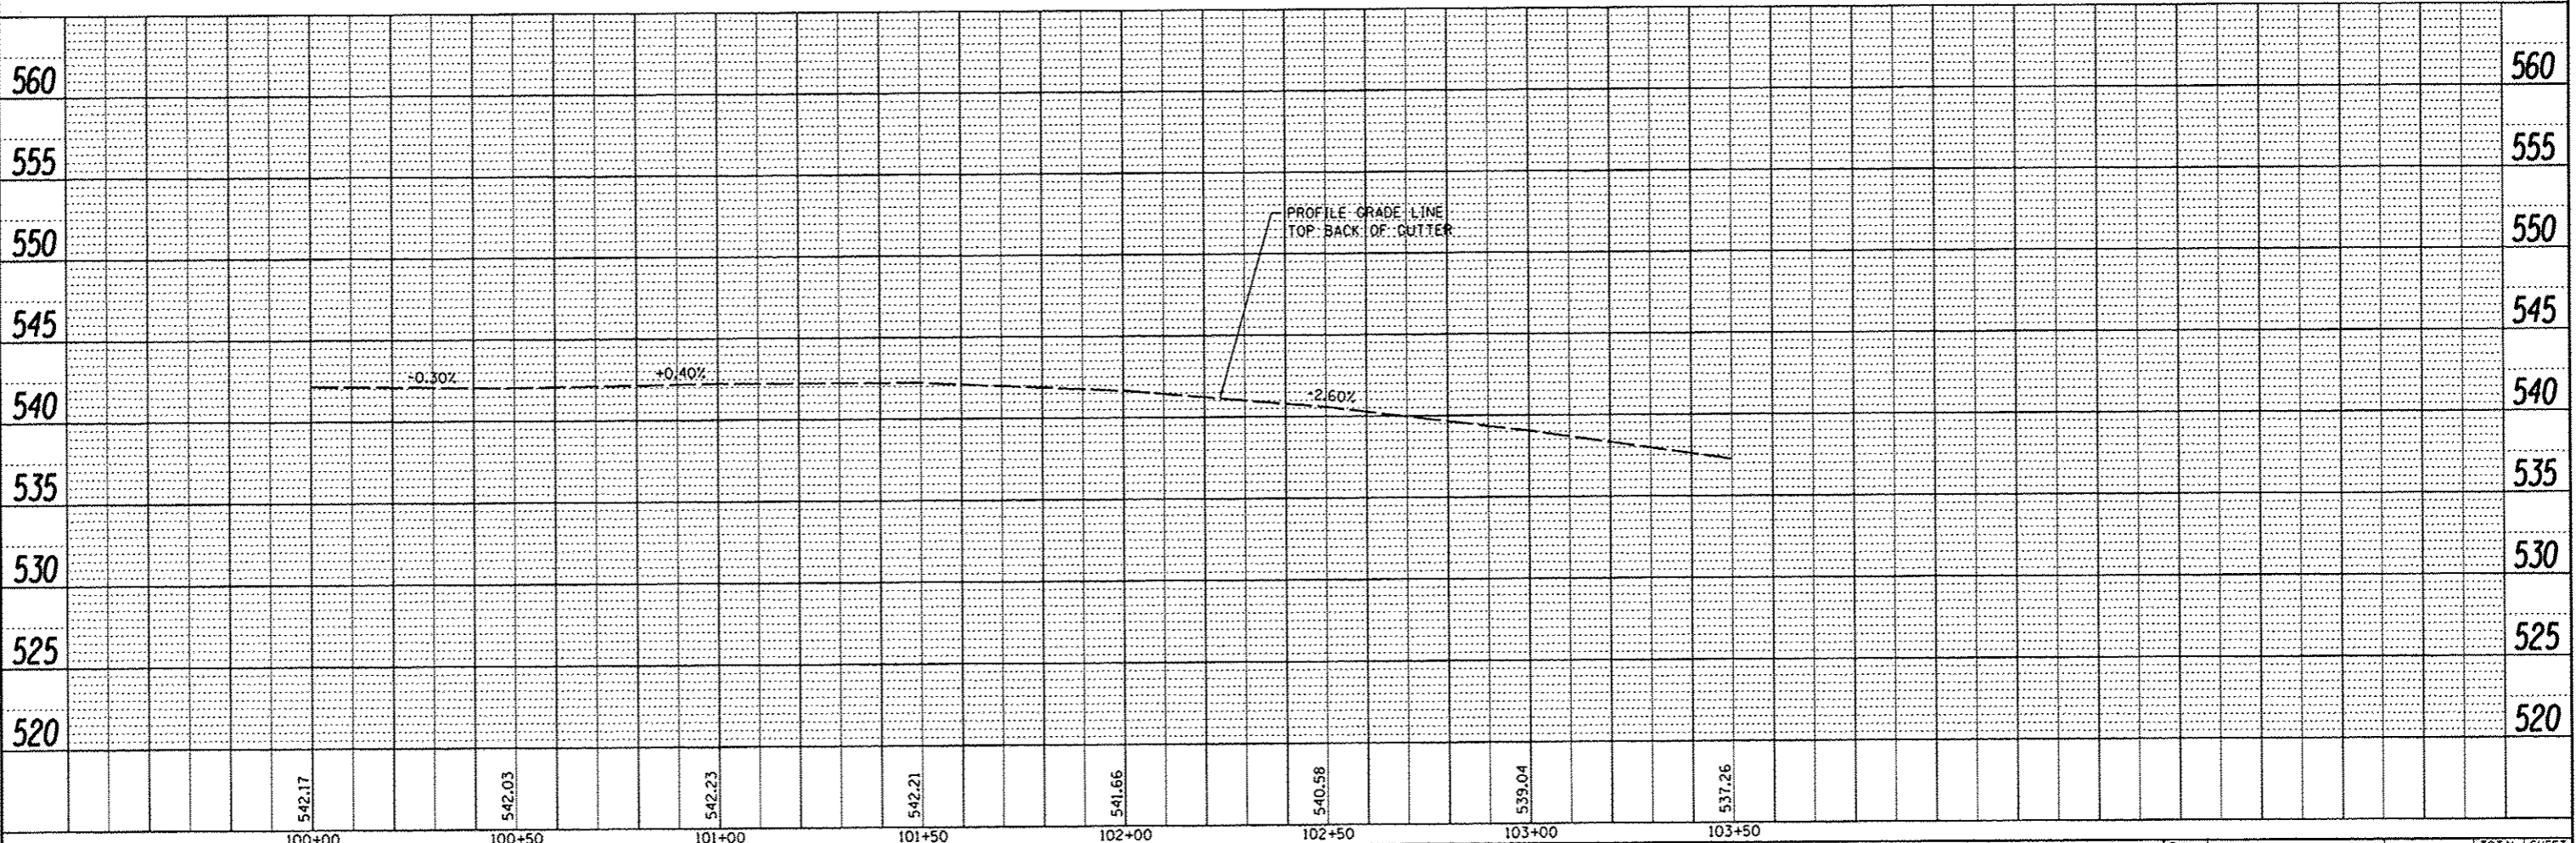

**LEGEND**  
 --- CONSTR LIMITS  
 // // TEMPORARY CONSTR ESMT

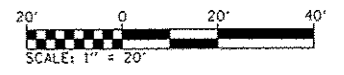

FILE NAME : 0829069-sh1-plnprf.dgn	USER NAME : default	DESIGNED -	REVISED -	<b>STATE OF ILLINOIS DEPARTMENT OF TRANSPORTATION</b>	<b>PLAN &amp; PROFILE SHEETS - KING ARTHUR CT</b>	F.A. RTE.	SECTION	COUNTY	TOTAL SHEETS	SHEET NO.
	PLOT TIME : 3:30:58 PM	DRAWN -	REVISED -			10-00094-00-SW	MADISON	35	16	
	PLOT SCALE : 48.0000 / IN.	CHECKED -	REVISED -			CONTRACT NO. 97512				
	PLOT DATE : 1/10/2013	DATE -	REVISED -			ILLINOIS FED. AID PROJECT				
					SCALE:	SHEET NO. 8 OF 8 SHEETS		STA. 100+00 TO STA. 103+60		