


DATE	
BY	
FINAL SURVEY	
PLOTTED	
NOTE BOOK	
AREAS CHECKED	

DATE	
BY	
ORIGINAL SURVEY	
PLOTTED	
NOTE BOOK	
AREAS CHECKED	

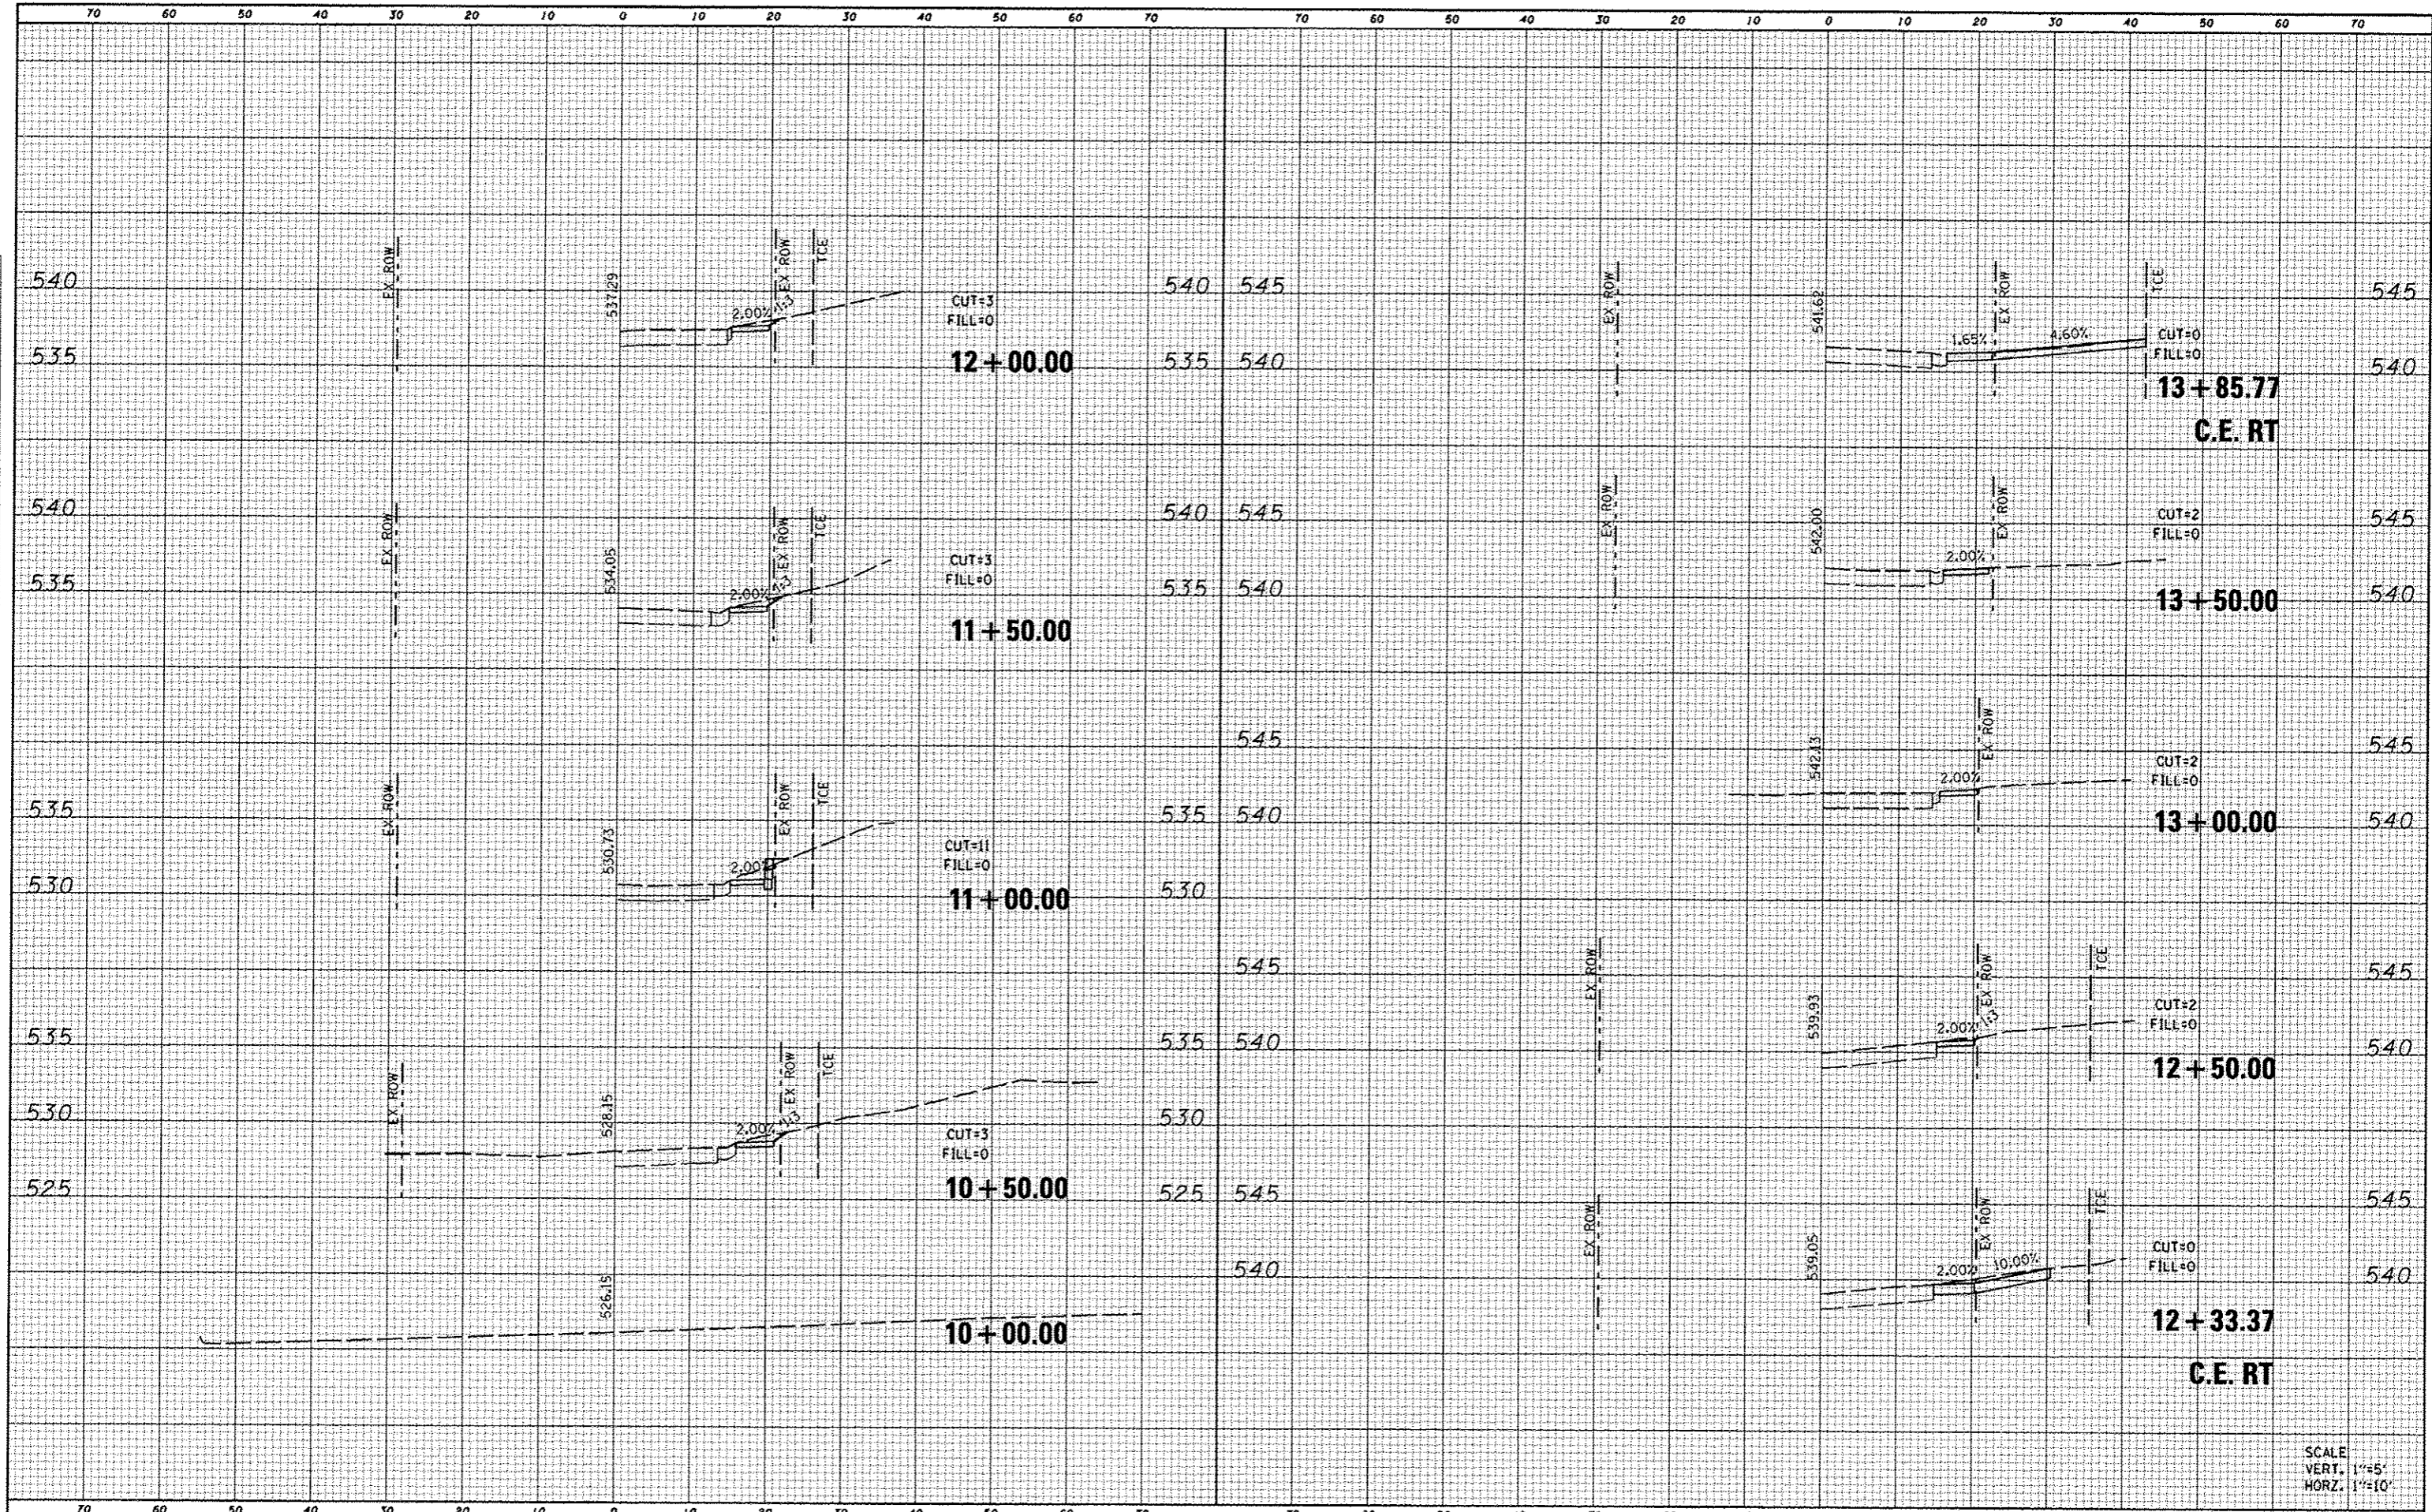

SCALE
VERT. 1"=5'
HORZ. 1"=10'

FILE NAME = 0029869-shr-ssht-camelot.dgn

USER NAME = default
 PLOT TIME = 11:46:07 AM
 PLOT SCALE = 20.0000" / IN.
 PLOT DATE = 1/7/2013

DESIGNED -
 DRAWN -
 CHECKED -
 DATE -

REVISED -
 REVISED -
 REVISED -
 REVISED -

STATE OF ILLINOIS
DEPARTMENT OF TRANSPORTATION

CROSS SECTIONS
CAMELOT DRIVE
SCALE: SHEET NO. 1 OF 10 SHEETS STA. 10+00.00 TO STA. 13+85.77

F.A.U. RTE.	SECTION	COUNTY	TOTAL SHEETS	SHEET NO.
	10-00094-00-SW	MADISON	35	25
CONTRACT NO. 97512			ILLINOIS FED. AID PROJECT	