


DATE	
BY	
FINAL SURVEY	
NOTED	
AREAS CHECKED	

DATE	
BY	
ORIGINAL SURVEY	
NOTED	
AREAS CHECKED	

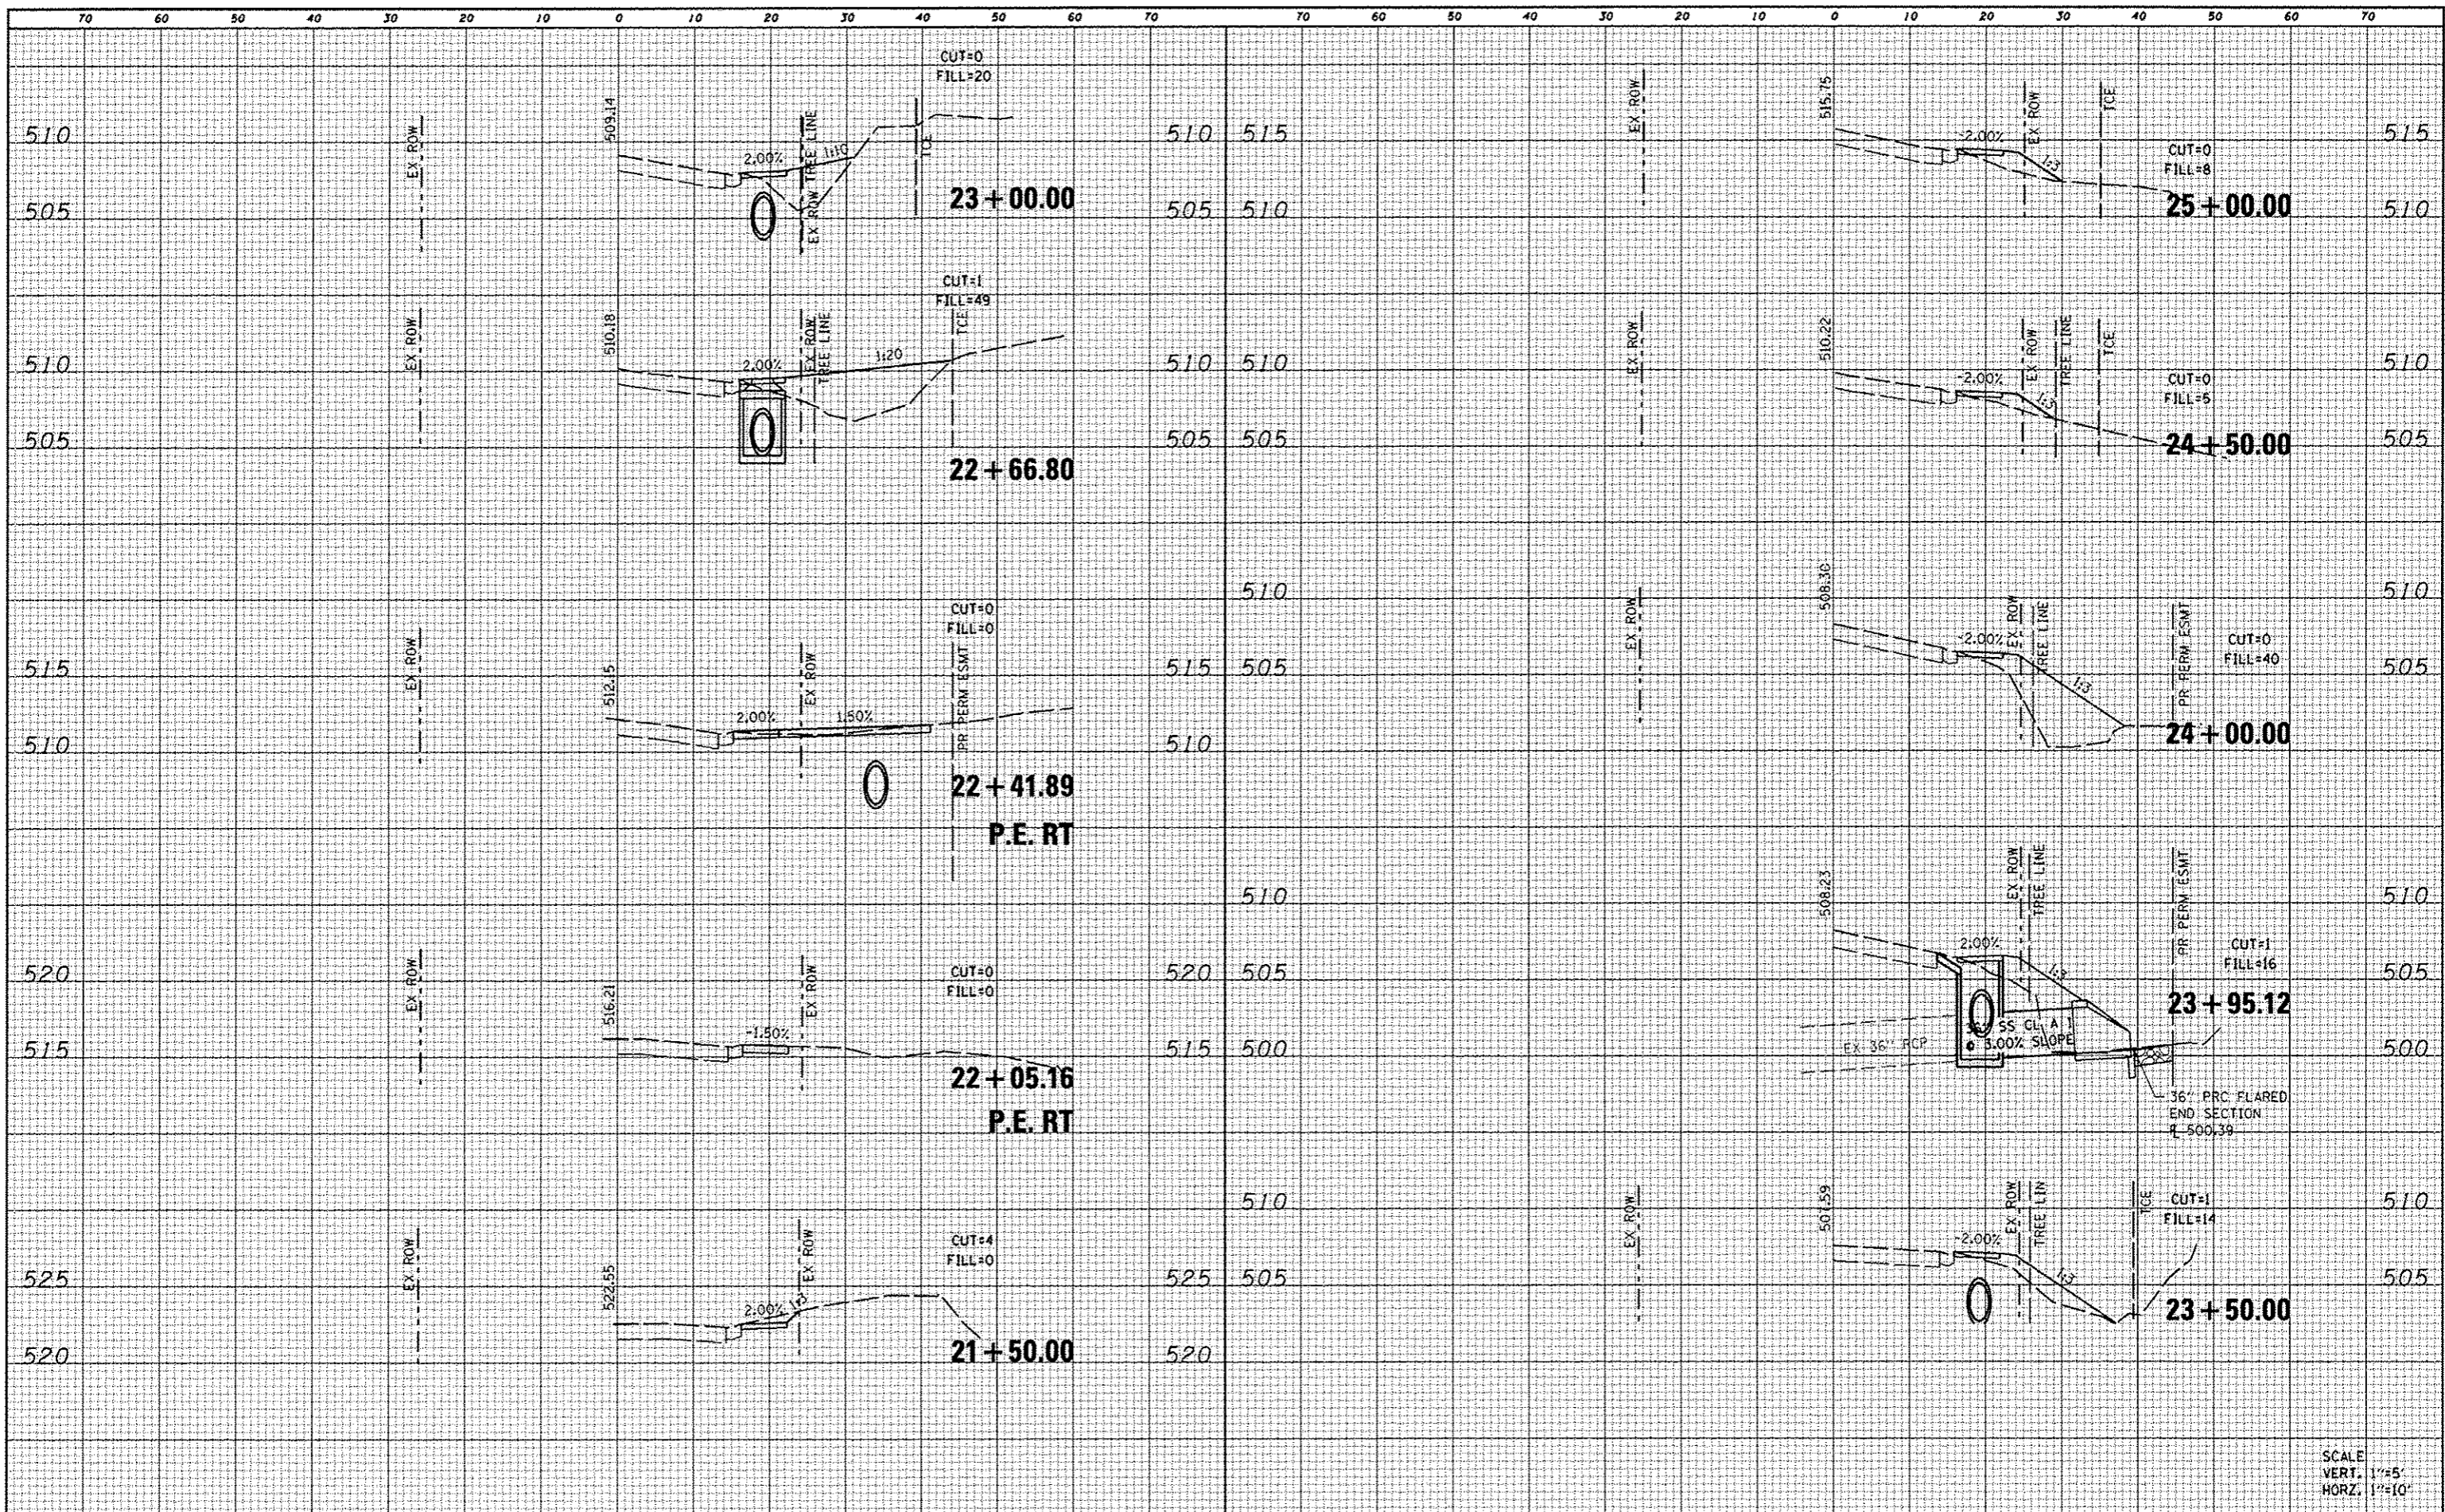

SCALE
VERT. 1"=5'
HORIZ. 1"=10'

FILE NAME: 0829069-ahs-ssht-camelot.dgn
 USER NAME: default
 PLOT TIME: 11:47:45 AM
 PLOT SCALE: 20.0000 / IN.
 PLOT DATE: 1/7/2013

DESIGNED -	REVISED -
DRAWN -	REVISED -
CHECKED -	REVISED -
DATE -	REVISED -

STATE OF ILLINOIS
DEPARTMENT OF TRANSPORTATION

CROSS SECTIONS
CAMELOT DRIVE
SCALE: SHEET NO. 4 OF 10 SHEETS STA. 21+50.00 TO STA. 25+00.00

F.A.U. RTE.	SECTION	COUNTY	TOTAL SHEETS	SHEET NO.
	10-00094-00-SW	MADISON	35	28
				CONTRACT NO. 97512
ILLINOIS FED. AID PROJECT				