


DATE	
BY	
FINAL SURVEY	
PLOTTED	
NOTE BOOK	
AREAS CHECKED	
NO.	

DATE	
BY	
ORIGINAL SURVEY	
PLOTTED	
NOTE BOOK	
AREAS CHECKED	
NO.	

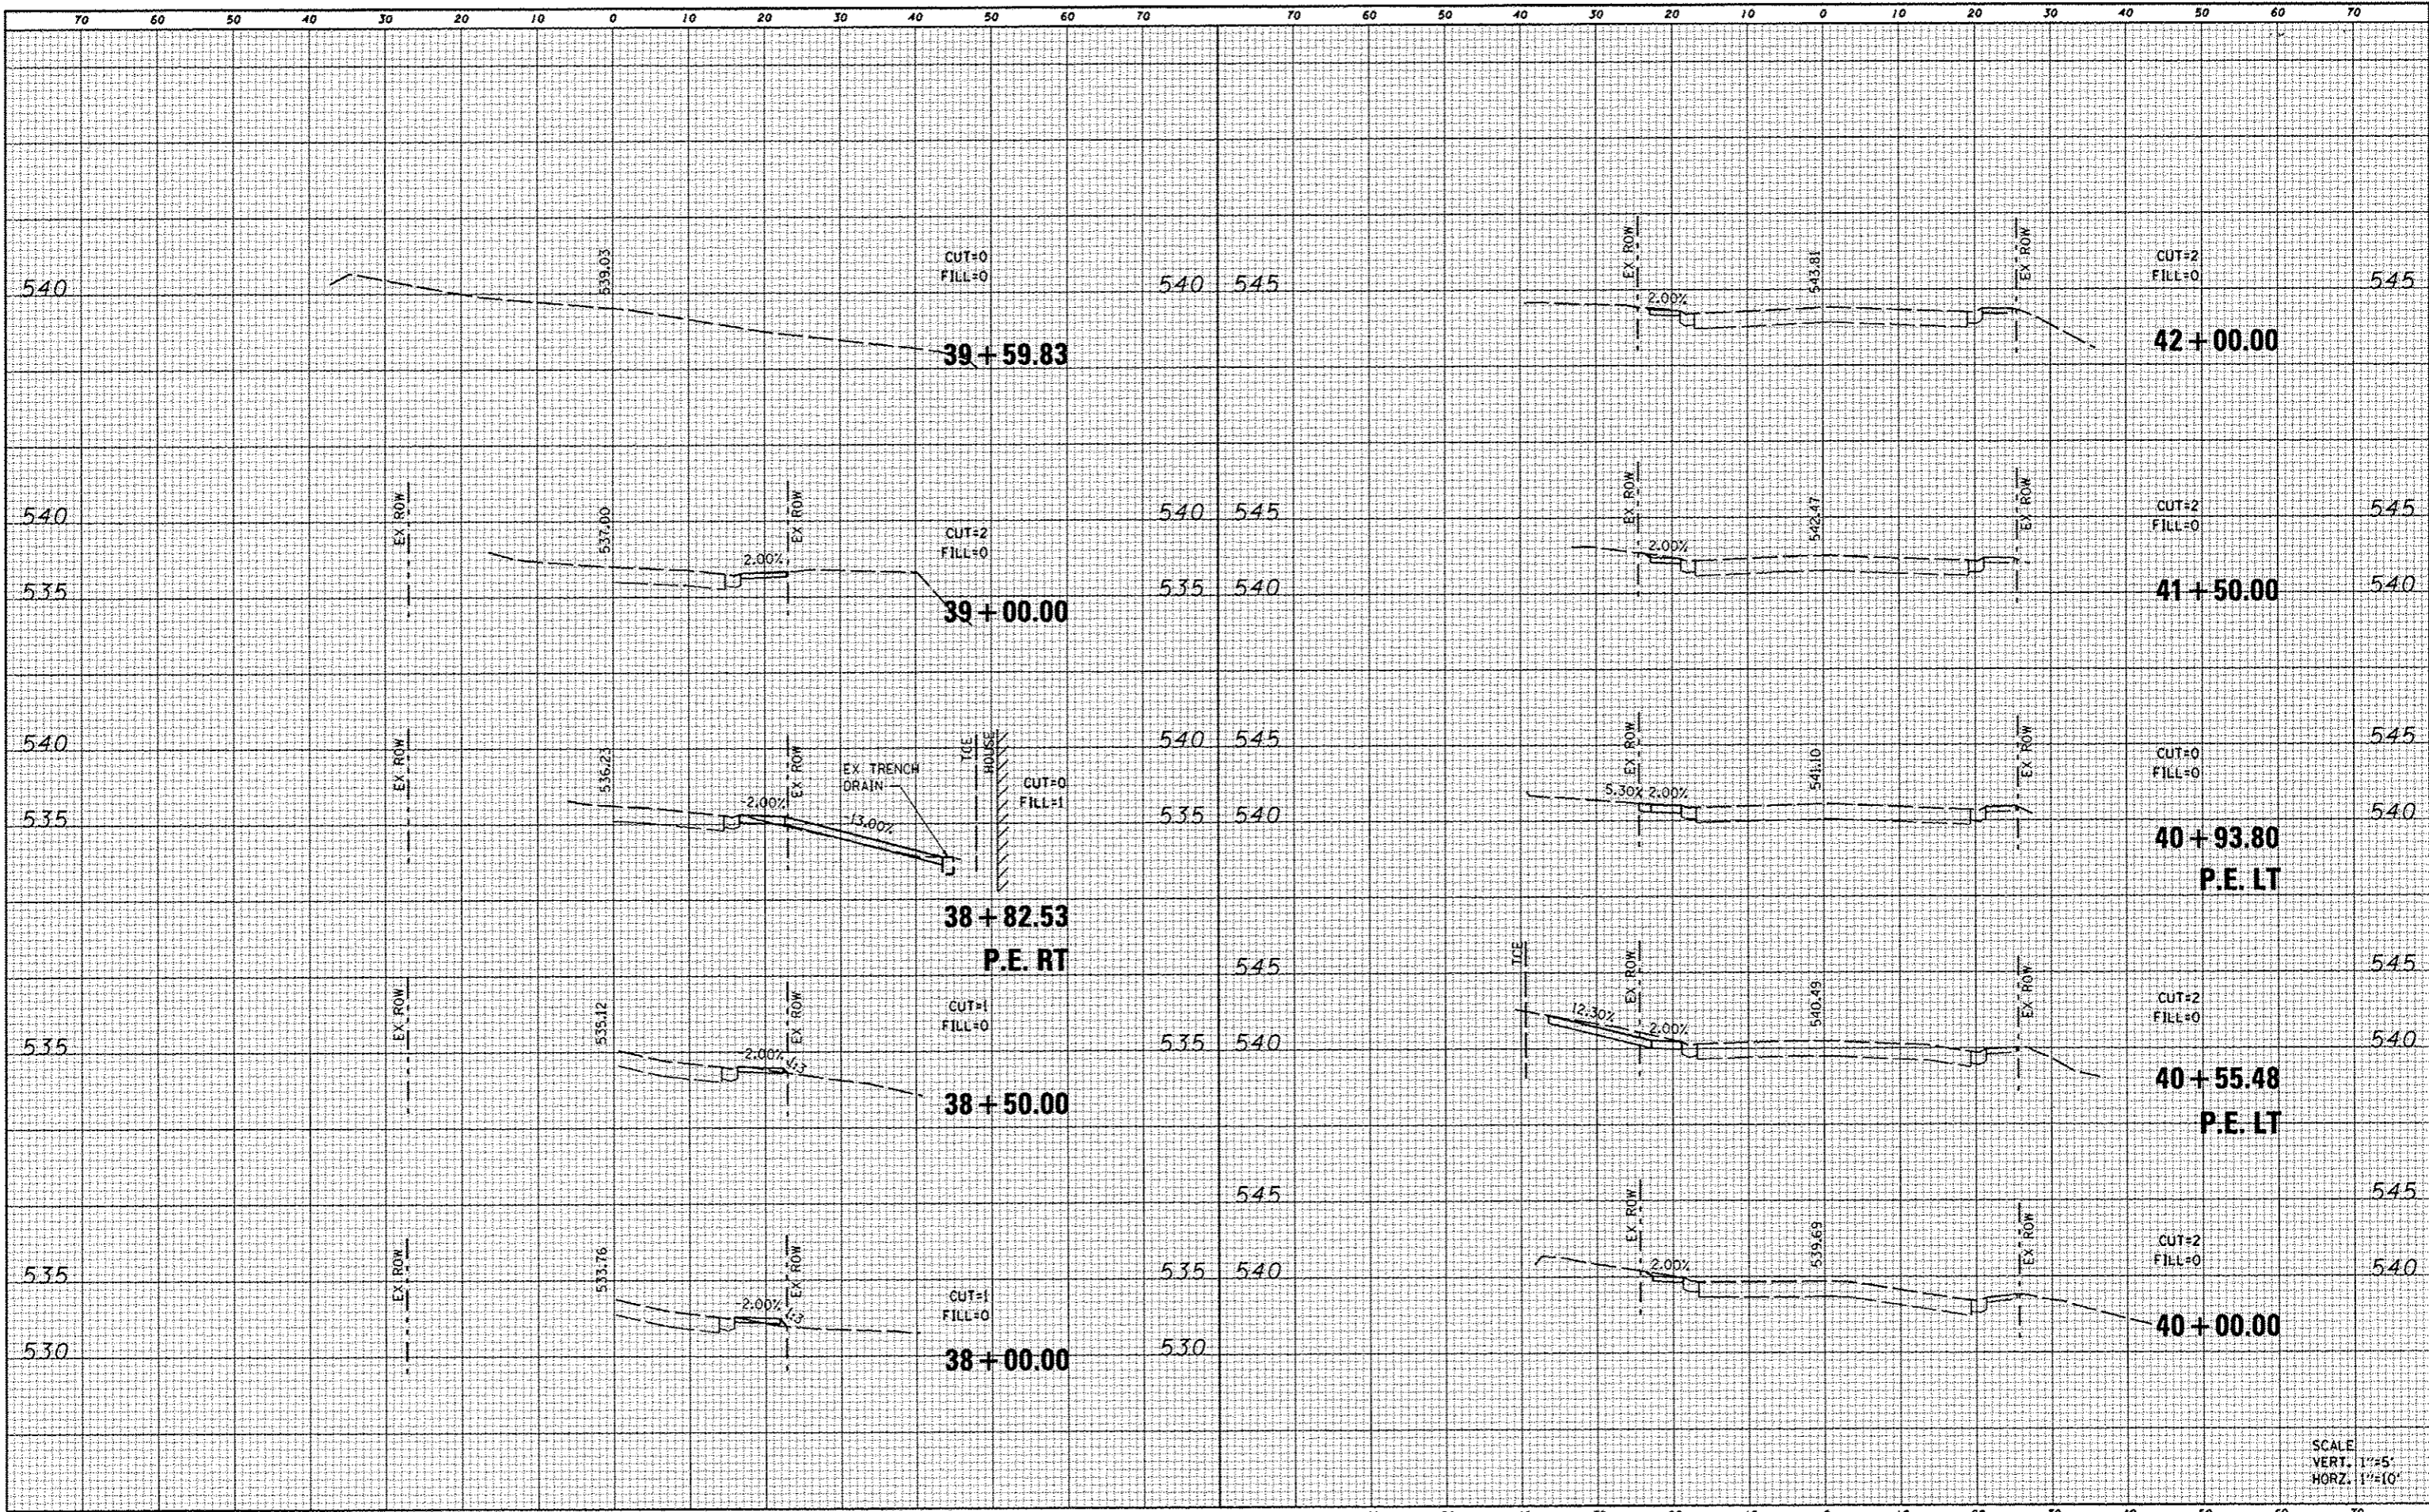

SCALE  
VERT. 1"=5'  
HORZ. 1"=10'

FILE NAME : 0829869-shr-wshtr-camelot.dgn

USER NAME : default  
PLOT TIME : 11:48:50 AM  
PLOT SCALE : 20.0000' / IN.  
PLOT DATE : 1/7/2013

DESIGNED -  
DRAWN -  
CHECKED -  
DATE -

REVISED -  
REVISED -  
REVISED -  
REVISED -

STATE OF ILLINOIS  
DEPARTMENT OF TRANSPORTATION

CROSS SECTIONS  
CAMELOT DRIVE

SCALE: SHEET NO. 8 OF 10 SHEETS STA. 38+00.00 TO STA. 42+00.00

F.A.U. RTE.	SECTION	COUNTY	TOTAL SHEETS	SHEET NO.
	10-00094-00-SW	MADISON	35	32
				CONTRACT NO. 97512
ILLINOIS FED. AID PROJECT				