


DATE	
BY	
STARTED	
PLOTTED	
NOTE BOOK	
NO.	

DATE	
BY	
STARTED	
PLOTTED	
NOTE BOOK	
NO.	

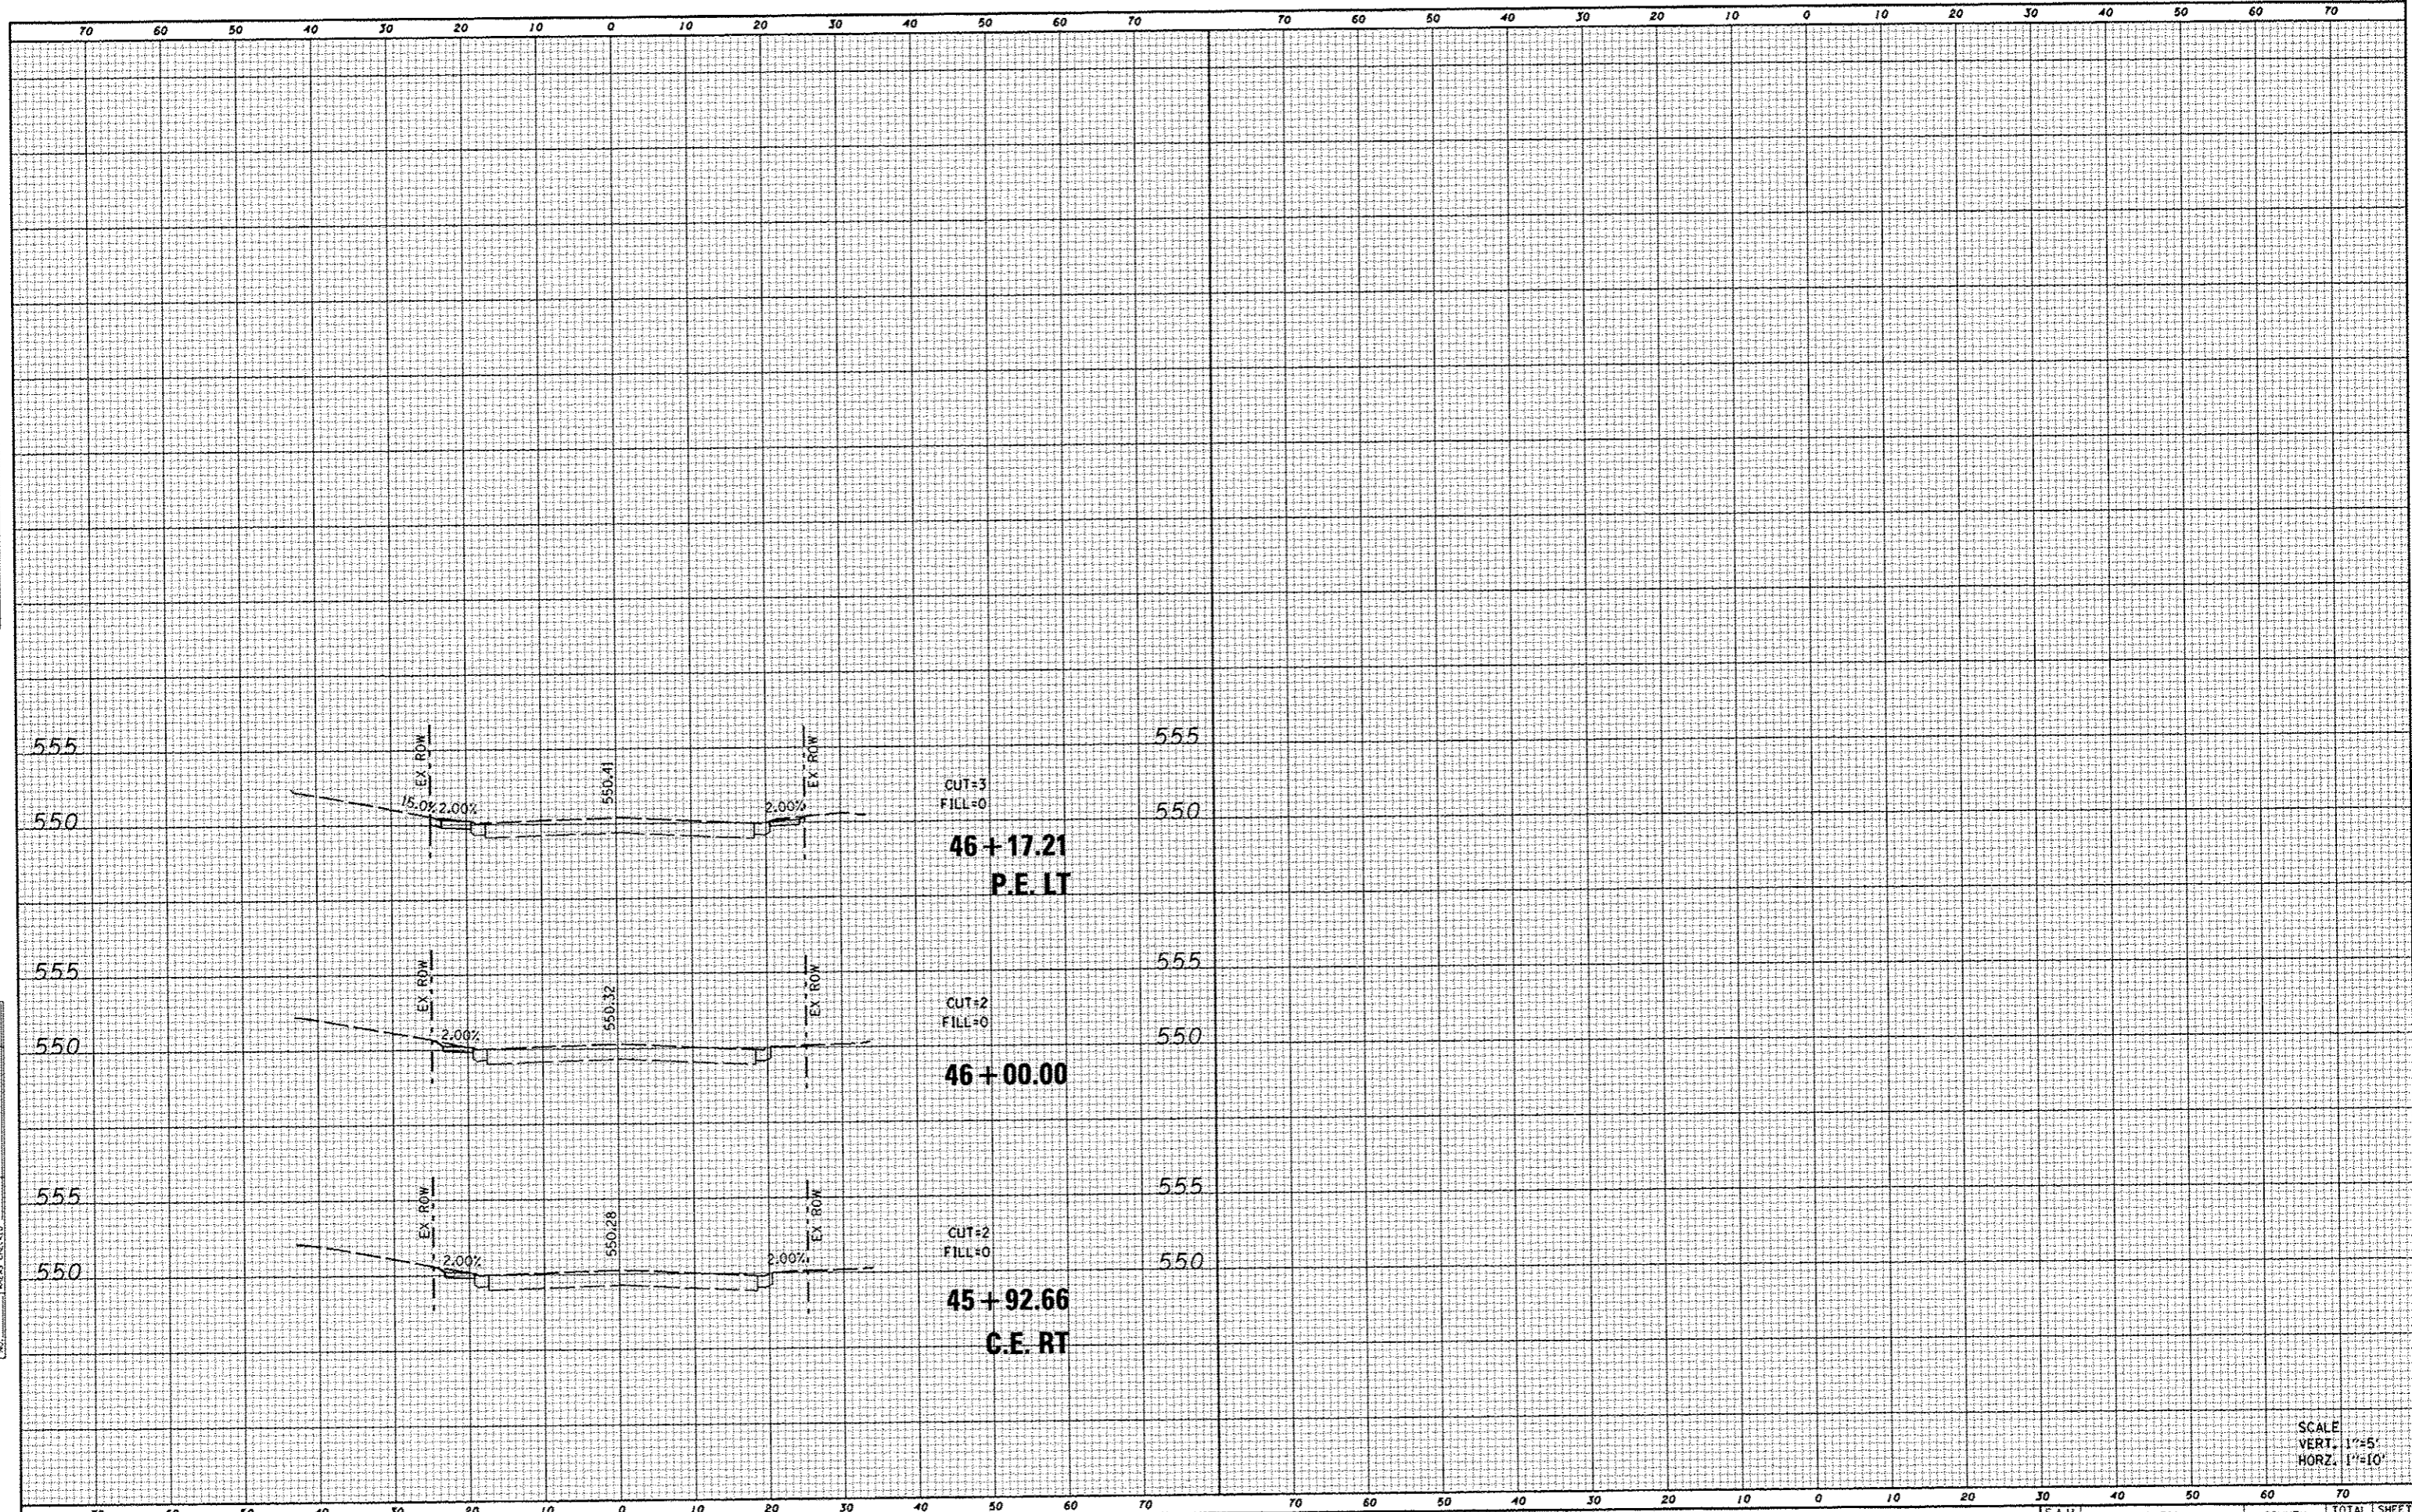

SCALE
VERT. 1"=5'
HORZ. 1"=10'

FILE NAME: D029069-sht-wsht-camelot.dgn
USER NAME: default
PLOT TIME: 11:49:22 AM
PLOT SCALE: 20.0000 / IN.
PLOT DATE: 1/7/2013

DESIGNED	-	REVISED	-
DRAWN	-	REVISED	-
CHECKED	-	REVISED	-
DATE	-	REVISED	-

STATE OF ILLINOIS
DEPARTMENT OF TRANSPORTATION

CROSS SECTIONS
CAMELOT DRIVE
SCALE: SHEET NO. 10 OF 10 SHEETS STA. 45+92.66 TO STA. 49+00.00

F.A.U. RTE.	SECTION	COUNTY	TOTAL SHEETS	SHEET NO.
	10-00094-00-5W	MADISON	35	34
			CONTRACT NO. 97512	
ILLINOIS FED. AID PROJECT				